



F.A. RTE.	SECTION	COUNTY	TOTAL SHEETS	SHEET NO.
55	2006-031 BY	WILL	137	120
STA. 166+00.00		TO STA. 166+21.69		
FED. ROAD DIST. NO.	ILLINOIS	FED. AID PROJECT		

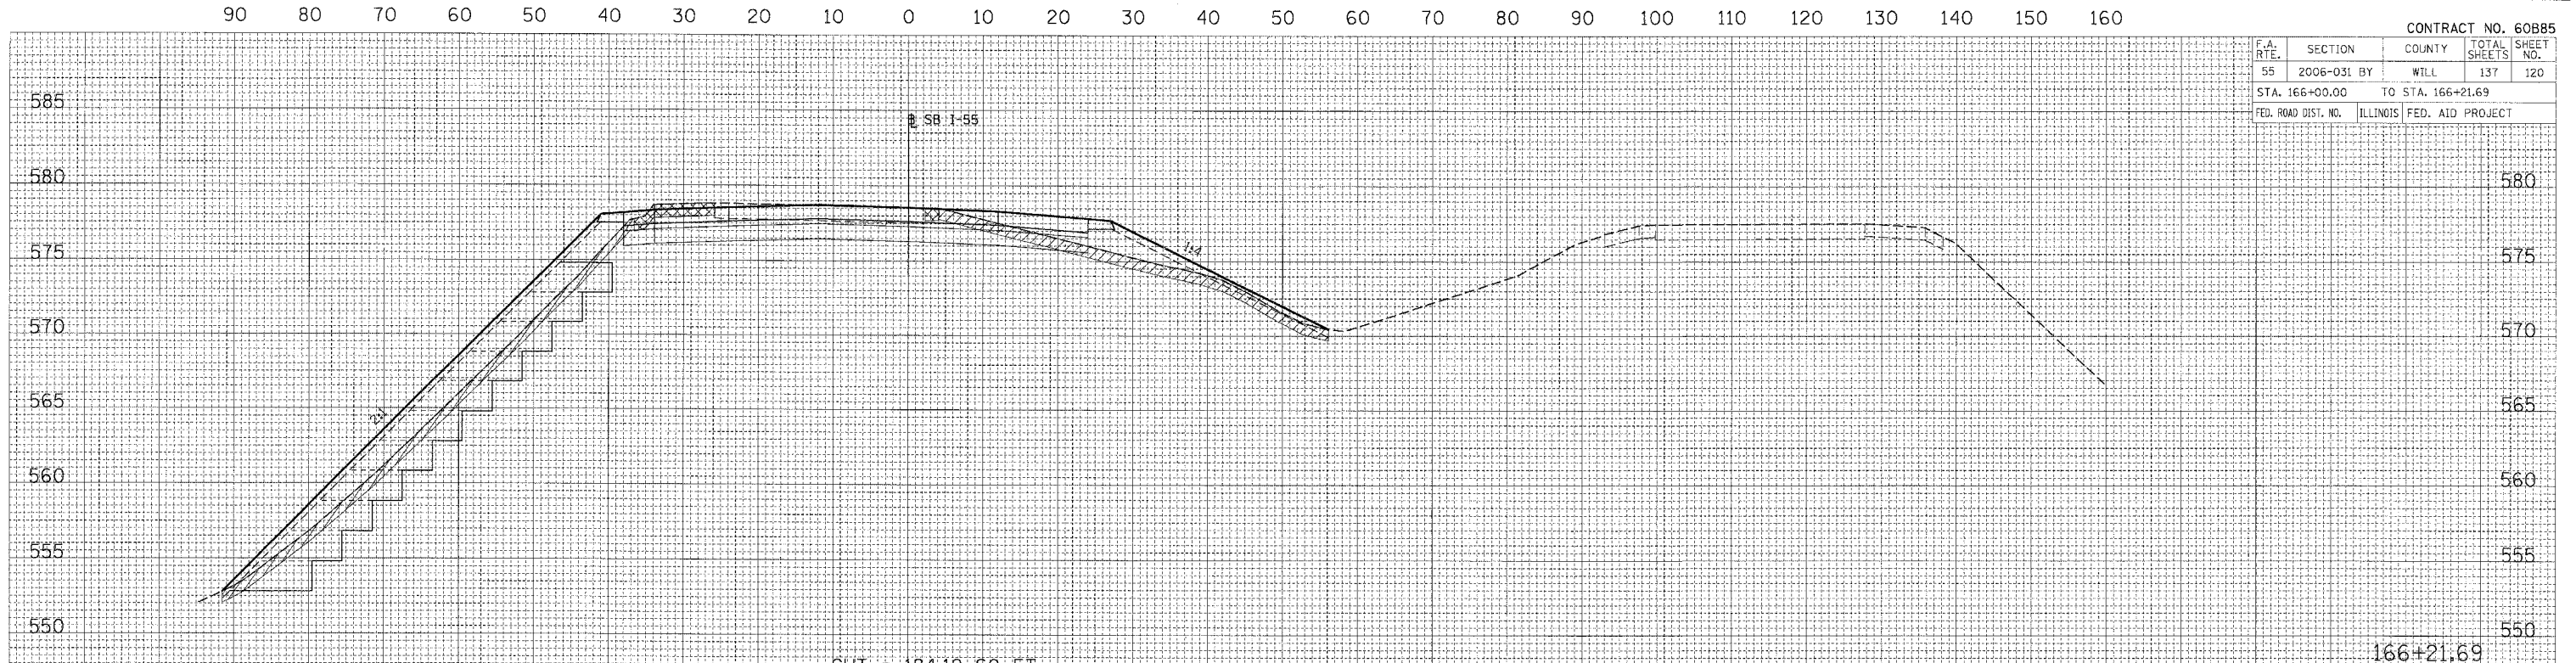

GUT = 184.19 SQ FT
 EMBANKMENT = 36.14 SQ FT

166+21.69

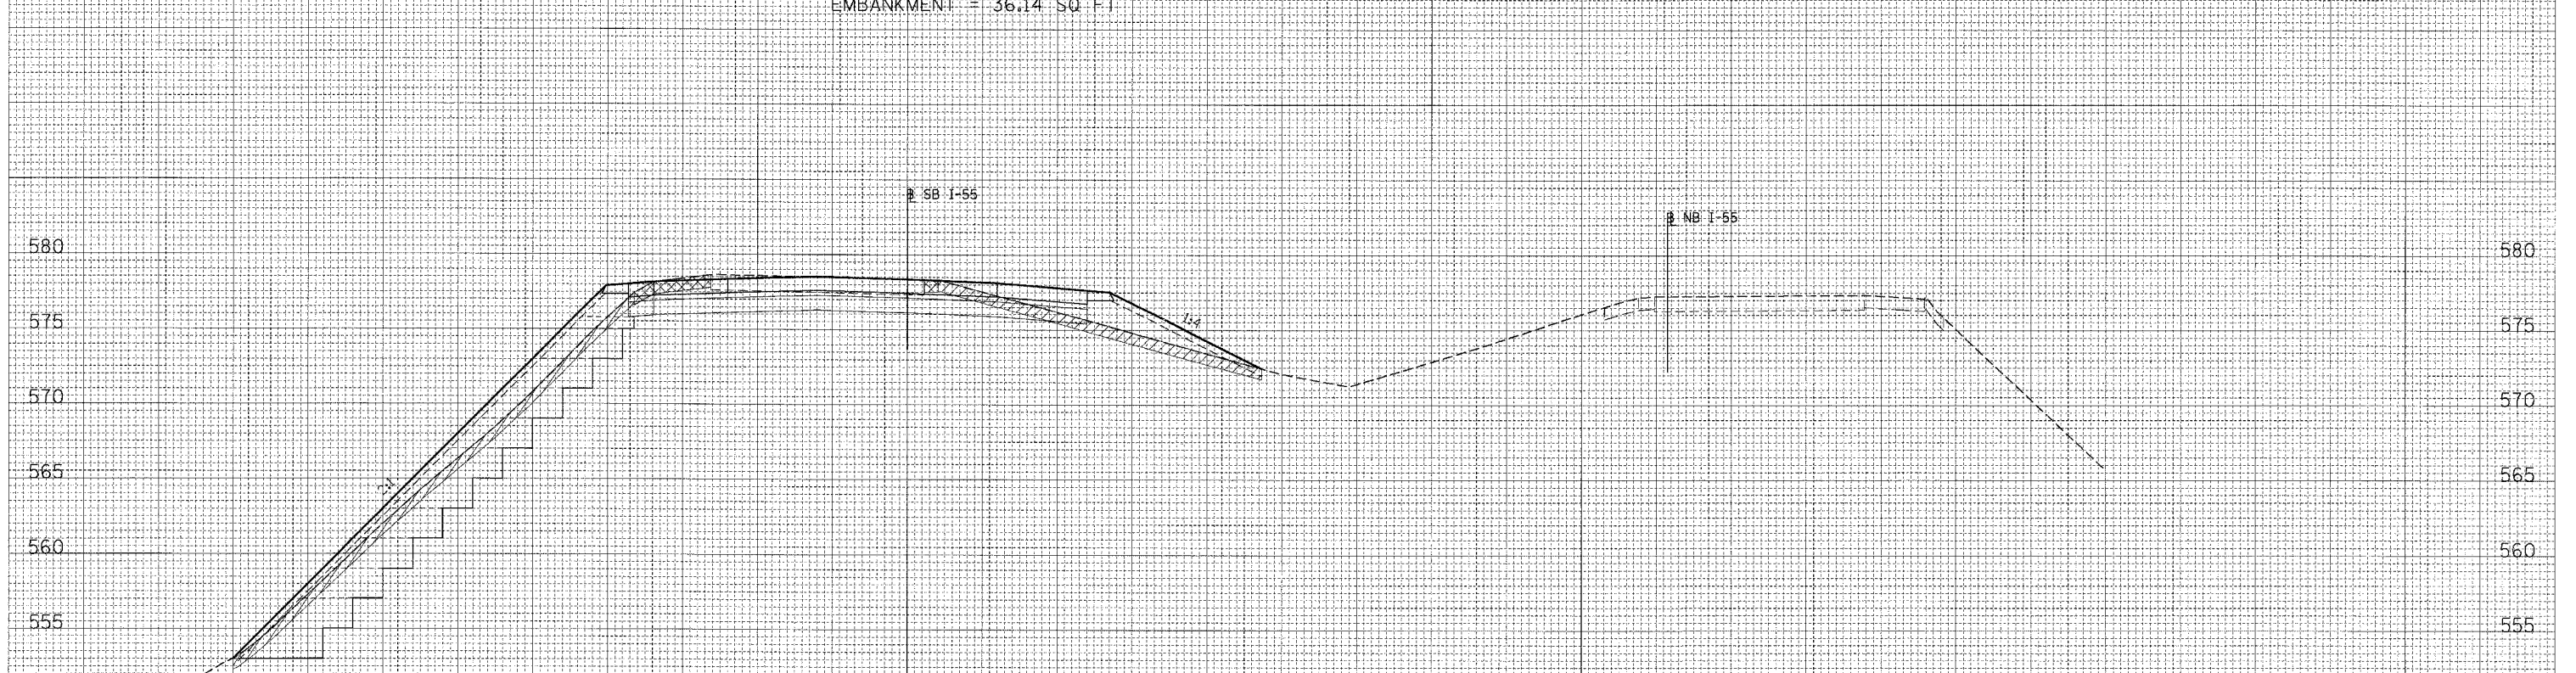

CUT = 191.66 SQ FT
 EMBANKMENT = 37.44 SQ FT

166+00.00

LEGEND:
 [Diagonal Lines] EXISTING SHOULDER REMOVAL
 [Stippled Pattern] TOPSOIL EXCAVATION

FINAL SURVEY NOTE BOOK NO. _____
 SURVEYED BY _____
 PLOTTED BY _____
 TEMPLATE NO. _____
 AREAS CHECKED _____

ORIGINAL SURVEY NOTE BOOK NO. _____
 SURVEYED BY _____
 PLOTTED BY _____
 TEMPLATE NO. _____
 AREAS CHECKED _____

PLOT DATE: _____
 PLOT SCALE: _____
 USER NAME: _____