



60 50 40 30 20 10 0 10 20 30 40 50 60 70 80 90 100 110 120 130 140 150 160

CONTRACT NO. 60B85

F-A. RTE.	SECTION	COUNTY	TOTAL SHEETS	SHEET NO.
55	2006-031	WILL.	137	121
STA. 167+00.00		TO STA. 168+00.00		
FED. ROAD DIST. NO.	ILLINOIS	FED. AID PROJECT		

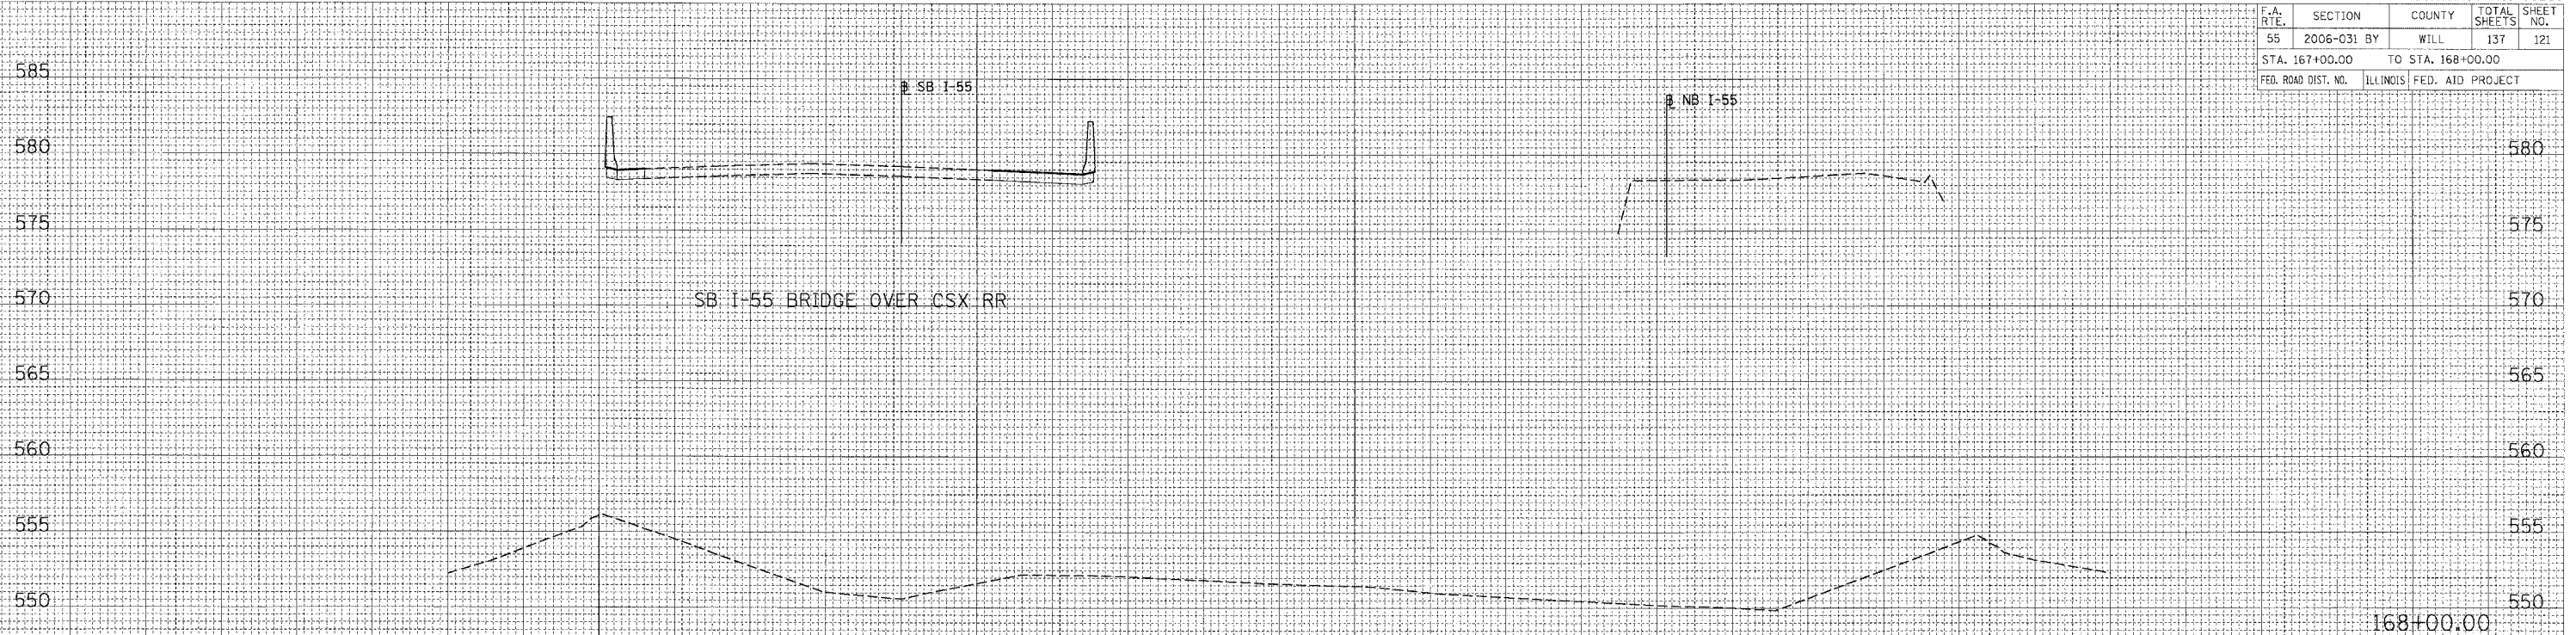

CUT = 0.00 SQ FT
 EMBANKMENT = 0.00 SQ FT

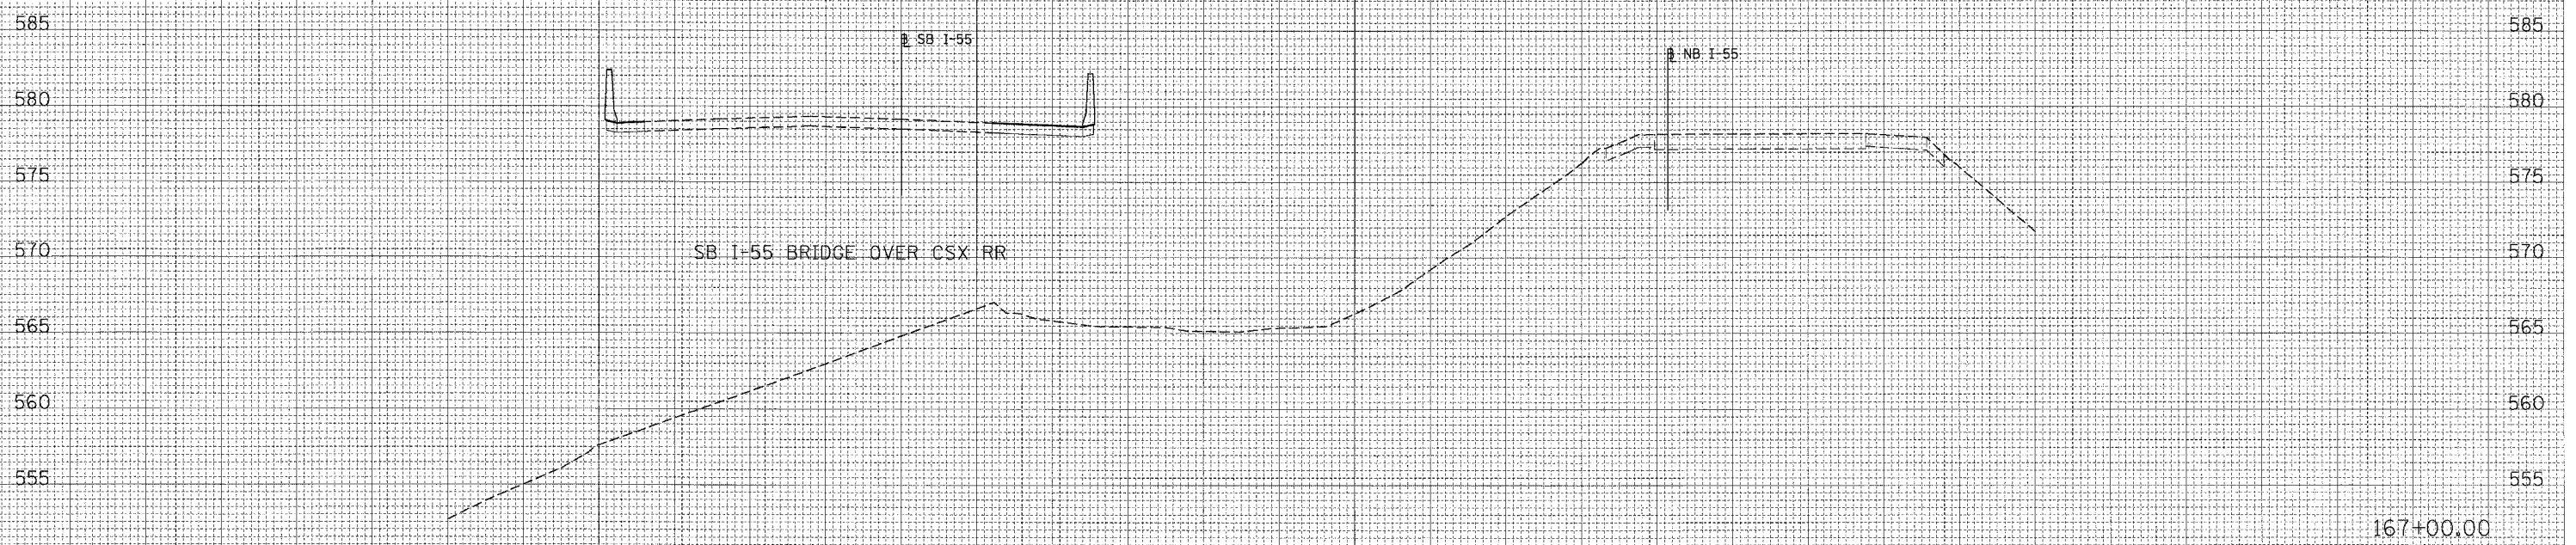

CUT = 0.00 SQ FT
 EMBANKMENT = 0.00 SQ FT

LEGEND:
 EXISTING SHOULDER REMOVAL
 TOPSOIL EXCAVATION

60 50 40 30 20 10 0 10 20 30 40 50 60 70 80 90 100 110 120 130 140 150 160

I-55 CROSS-SECTIONS (CSX RR)

FINAL SURVEY BY DATE

SURVEYED BY DATE

NOTE BOOK NO.

TEMP. DATE

AREAS CHECKED

ORIGINAL SURVEY BY DATE

SURVEYED BY DATE

NOTE BOOK NO.

TEMP. DATE

AREAS CHECKED

PLOT DATE = #DATE#

FILE NAME = #FILE#

PLOT SCALE = #SCALE#

USER NAME = #USER#