

60 50 40 30 20 10 0 10 20 30 40 50 60 70 80 90 100 110 120 130 140 150 160


CONTRACT NO. 60B85

F.A. RTE.	SECTION	COUNTY	TOTAL SHEETS	SHEET NO.
55	2006-031 BY	WILL	137	124
STA. 169+85.15		TO STA. 169+85.15		
FED. ROAD DIST. NO.		ILLINOIS FED. AID PROJECT		

FINAL SURVEY	DATE
SURVEYED	BY
NOTE BOOK	
NO.	
TEMPLATE	
AREAS	
CHECKED	

ORIGINAL SURVEY	DATE
SURVEYED	BY
NOTE BOOK	
NO.	
TEMPLATE	
AREAS	
CHECKED	

PLOT DATE = #DATE#
 FILE NAME = #FILE#
 PLOT SCALE = #SCALE#
 USER NAME = #USER#

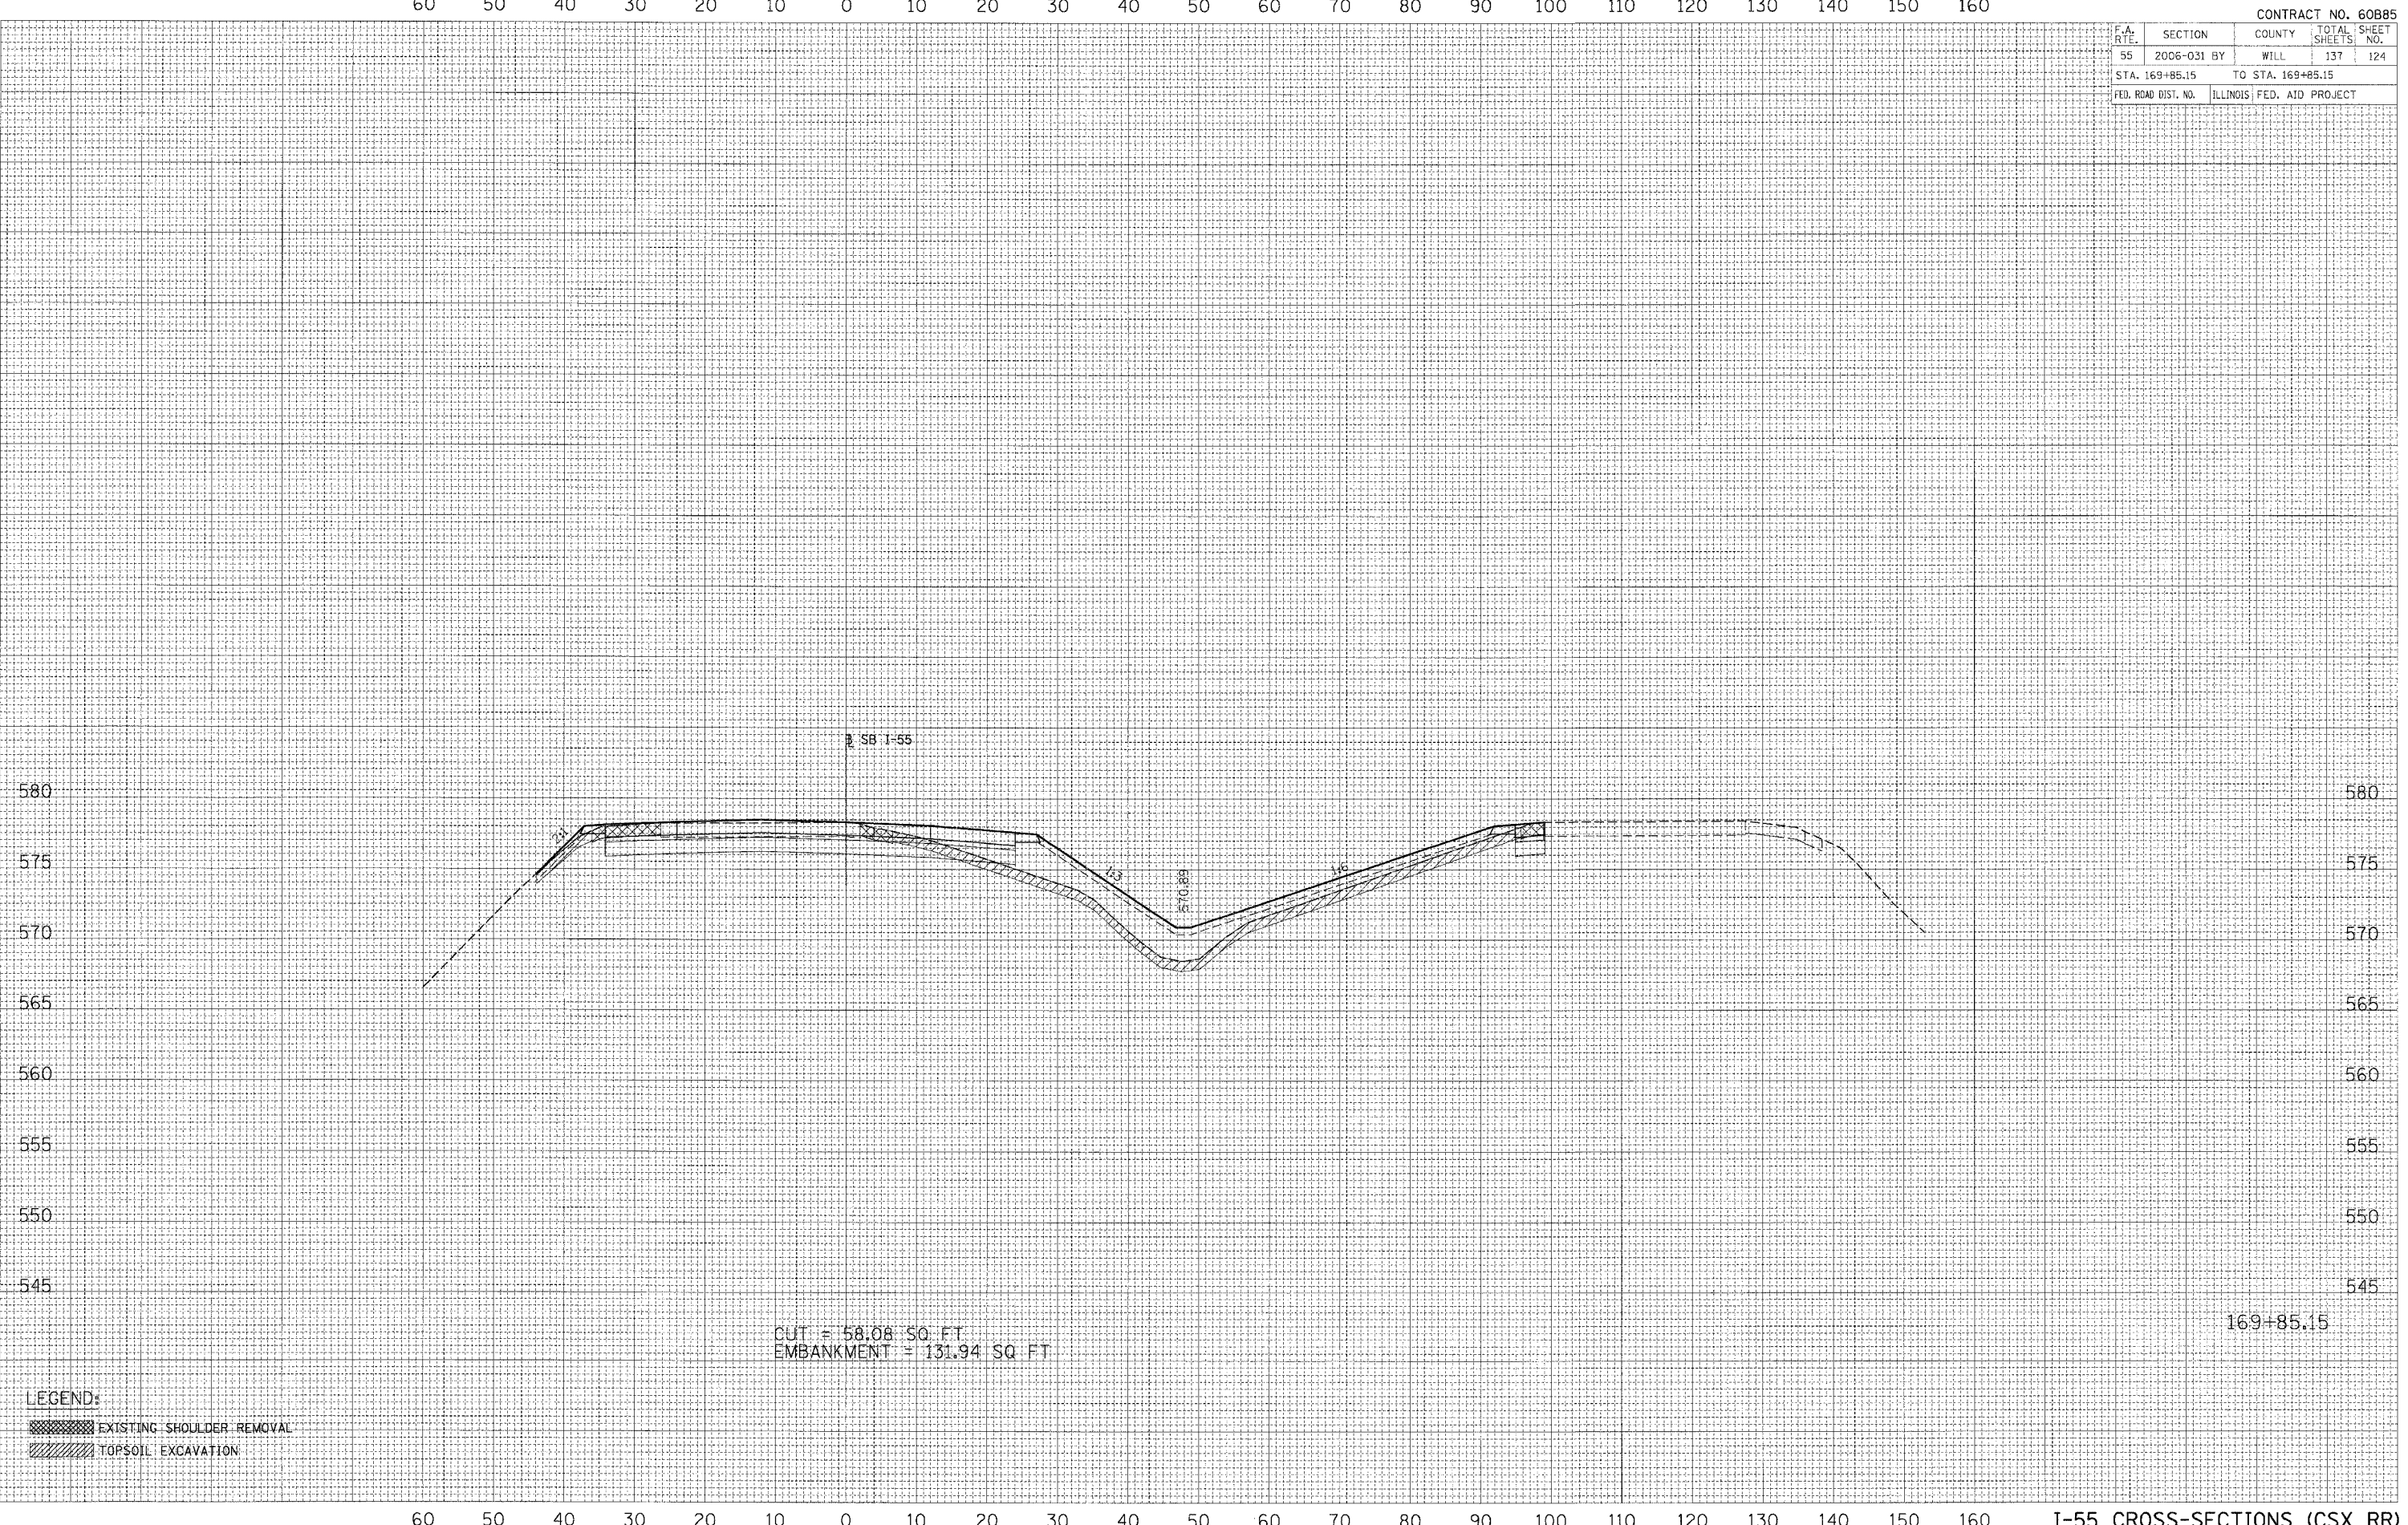

CUT = 58.08 SQ. FT.
 EMBANKMENT = 131.94 SQ. FT.

169+85.15

LEGEND:
 [Cross-hatched box] EXISTING SHOULDER REMOVAL
 [Diagonal hatched box] TOPSOIL EXCAVATION

60 50 40 30 20 10 0 10 20 30 40 50 60 70 80 90 100 110 120 130 140 150 160

I-55 CROSS-SECTIONS (CSX RR)