


F.A. RTE.	SECTION	COUNTY	TOTAL SHEETS	SHEET NO.
55	2006-031 BY	WILL	137	130
STA. 177+00.00 TO STA. 178+00.00				
FED. ROAD DIST. NO.		ILLINOIS	FED. AID PROJECT	

60 50 40 30 20 10 0 10 20 30 40 50 60 70 80 90 100 110 120 130 140 150 160

FINAL SURVEY DATE: \_\_\_\_\_ BY: \_\_\_\_\_  
 SURVEYED: \_\_\_\_\_  
 NOTE BOOK NO. \_\_\_\_\_  
 TEMPLATE AREAS CHECKED: \_\_\_\_\_  
 A AREAS CHECKED: \_\_\_\_\_

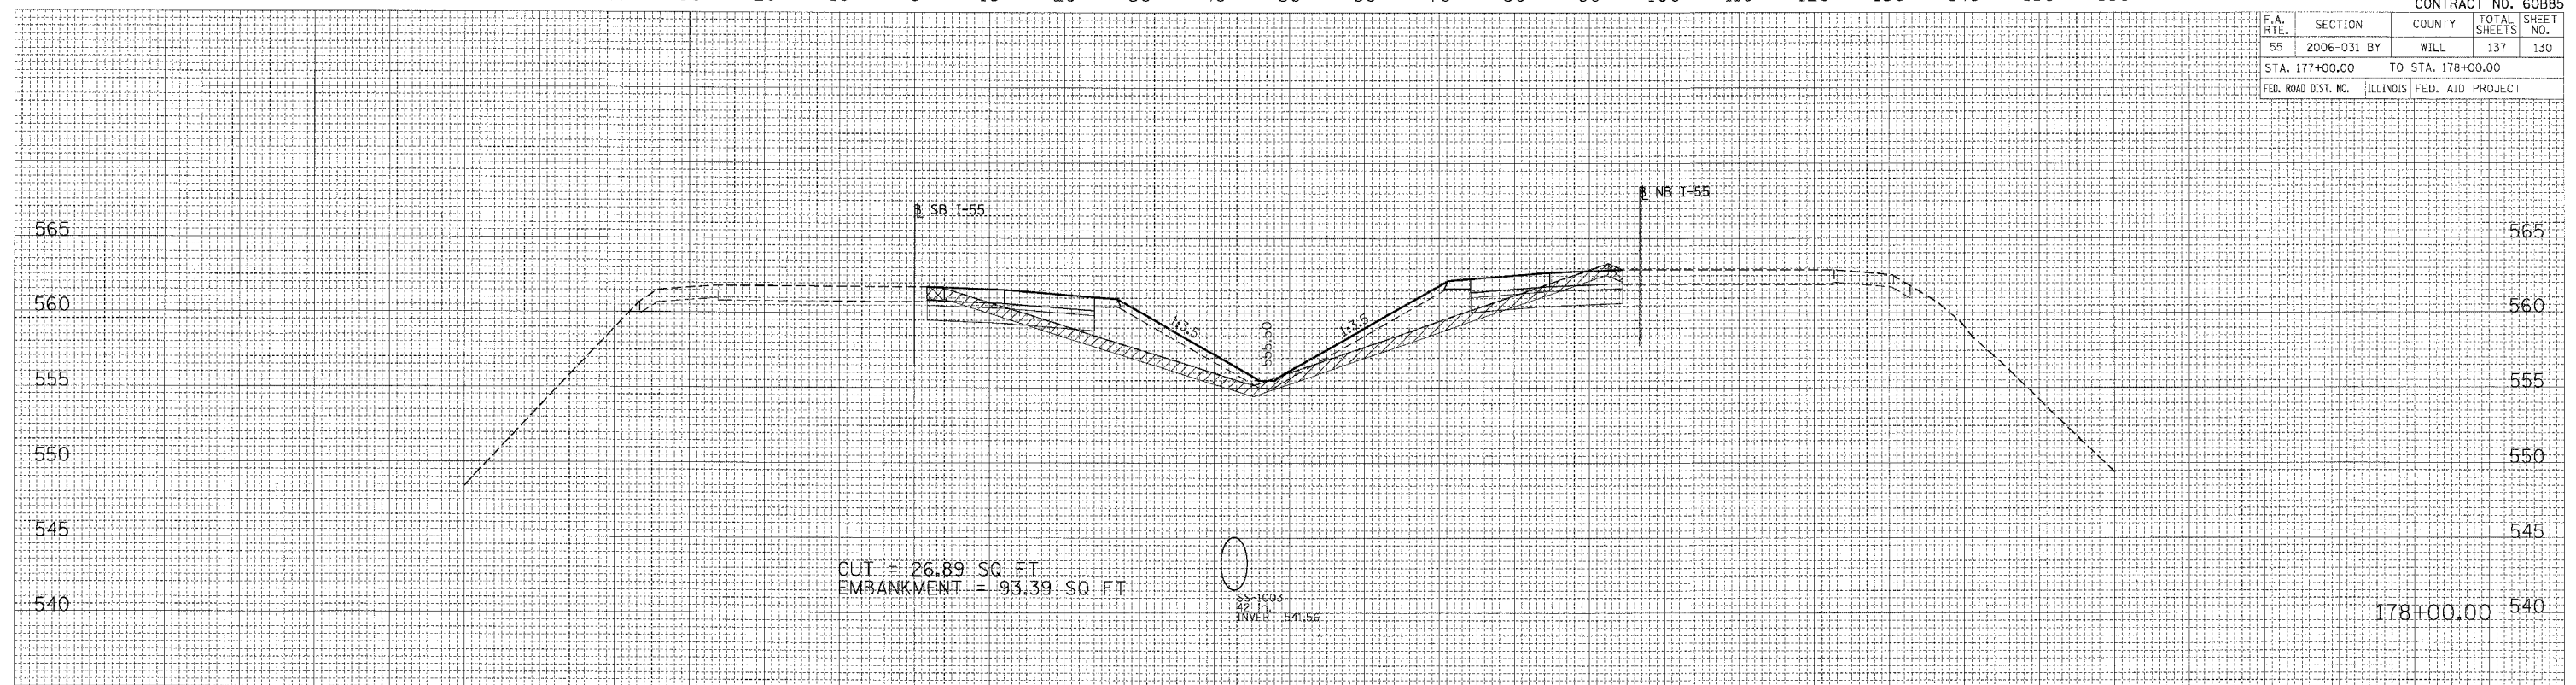

ORIGINAL SURVEY DATE: \_\_\_\_\_ BY: \_\_\_\_\_  
 SURVEYED: \_\_\_\_\_  
 NOTE BOOK NO. \_\_\_\_\_  
 TEMPLATE AREAS CHECKED: \_\_\_\_\_  
 A AREAS CHECKED: \_\_\_\_\_



**LEGEND:**  
 EXISTING SHOULDER REMOVAL  
 TOPSOIL EXCAVATION

PLOT DATE = #DATE#  
 FILE NAME = #FILE#  
 PLOT SCALE = #SCALE#  
 USER NAME = #USER#

60 50 40 30 20 10 0 10 20 30 40 50 60 70 80 90 100 110 120 130 140 150 160