


F.A. RTE.	SECTION	COUNTY	TOTAL SHEETS	SHEET NO.
55	2006-031 BY	WILL	137	134
STA. 185+00.00		TO STA. 187+00.00		
FED. ROAD DIST. NO.		ILLINOIS	FED. AID PROJECT	

60 50 40 30 20 10 0 10 20 30 40 50 60 70 80 90 100 110 120 130 140 150 160

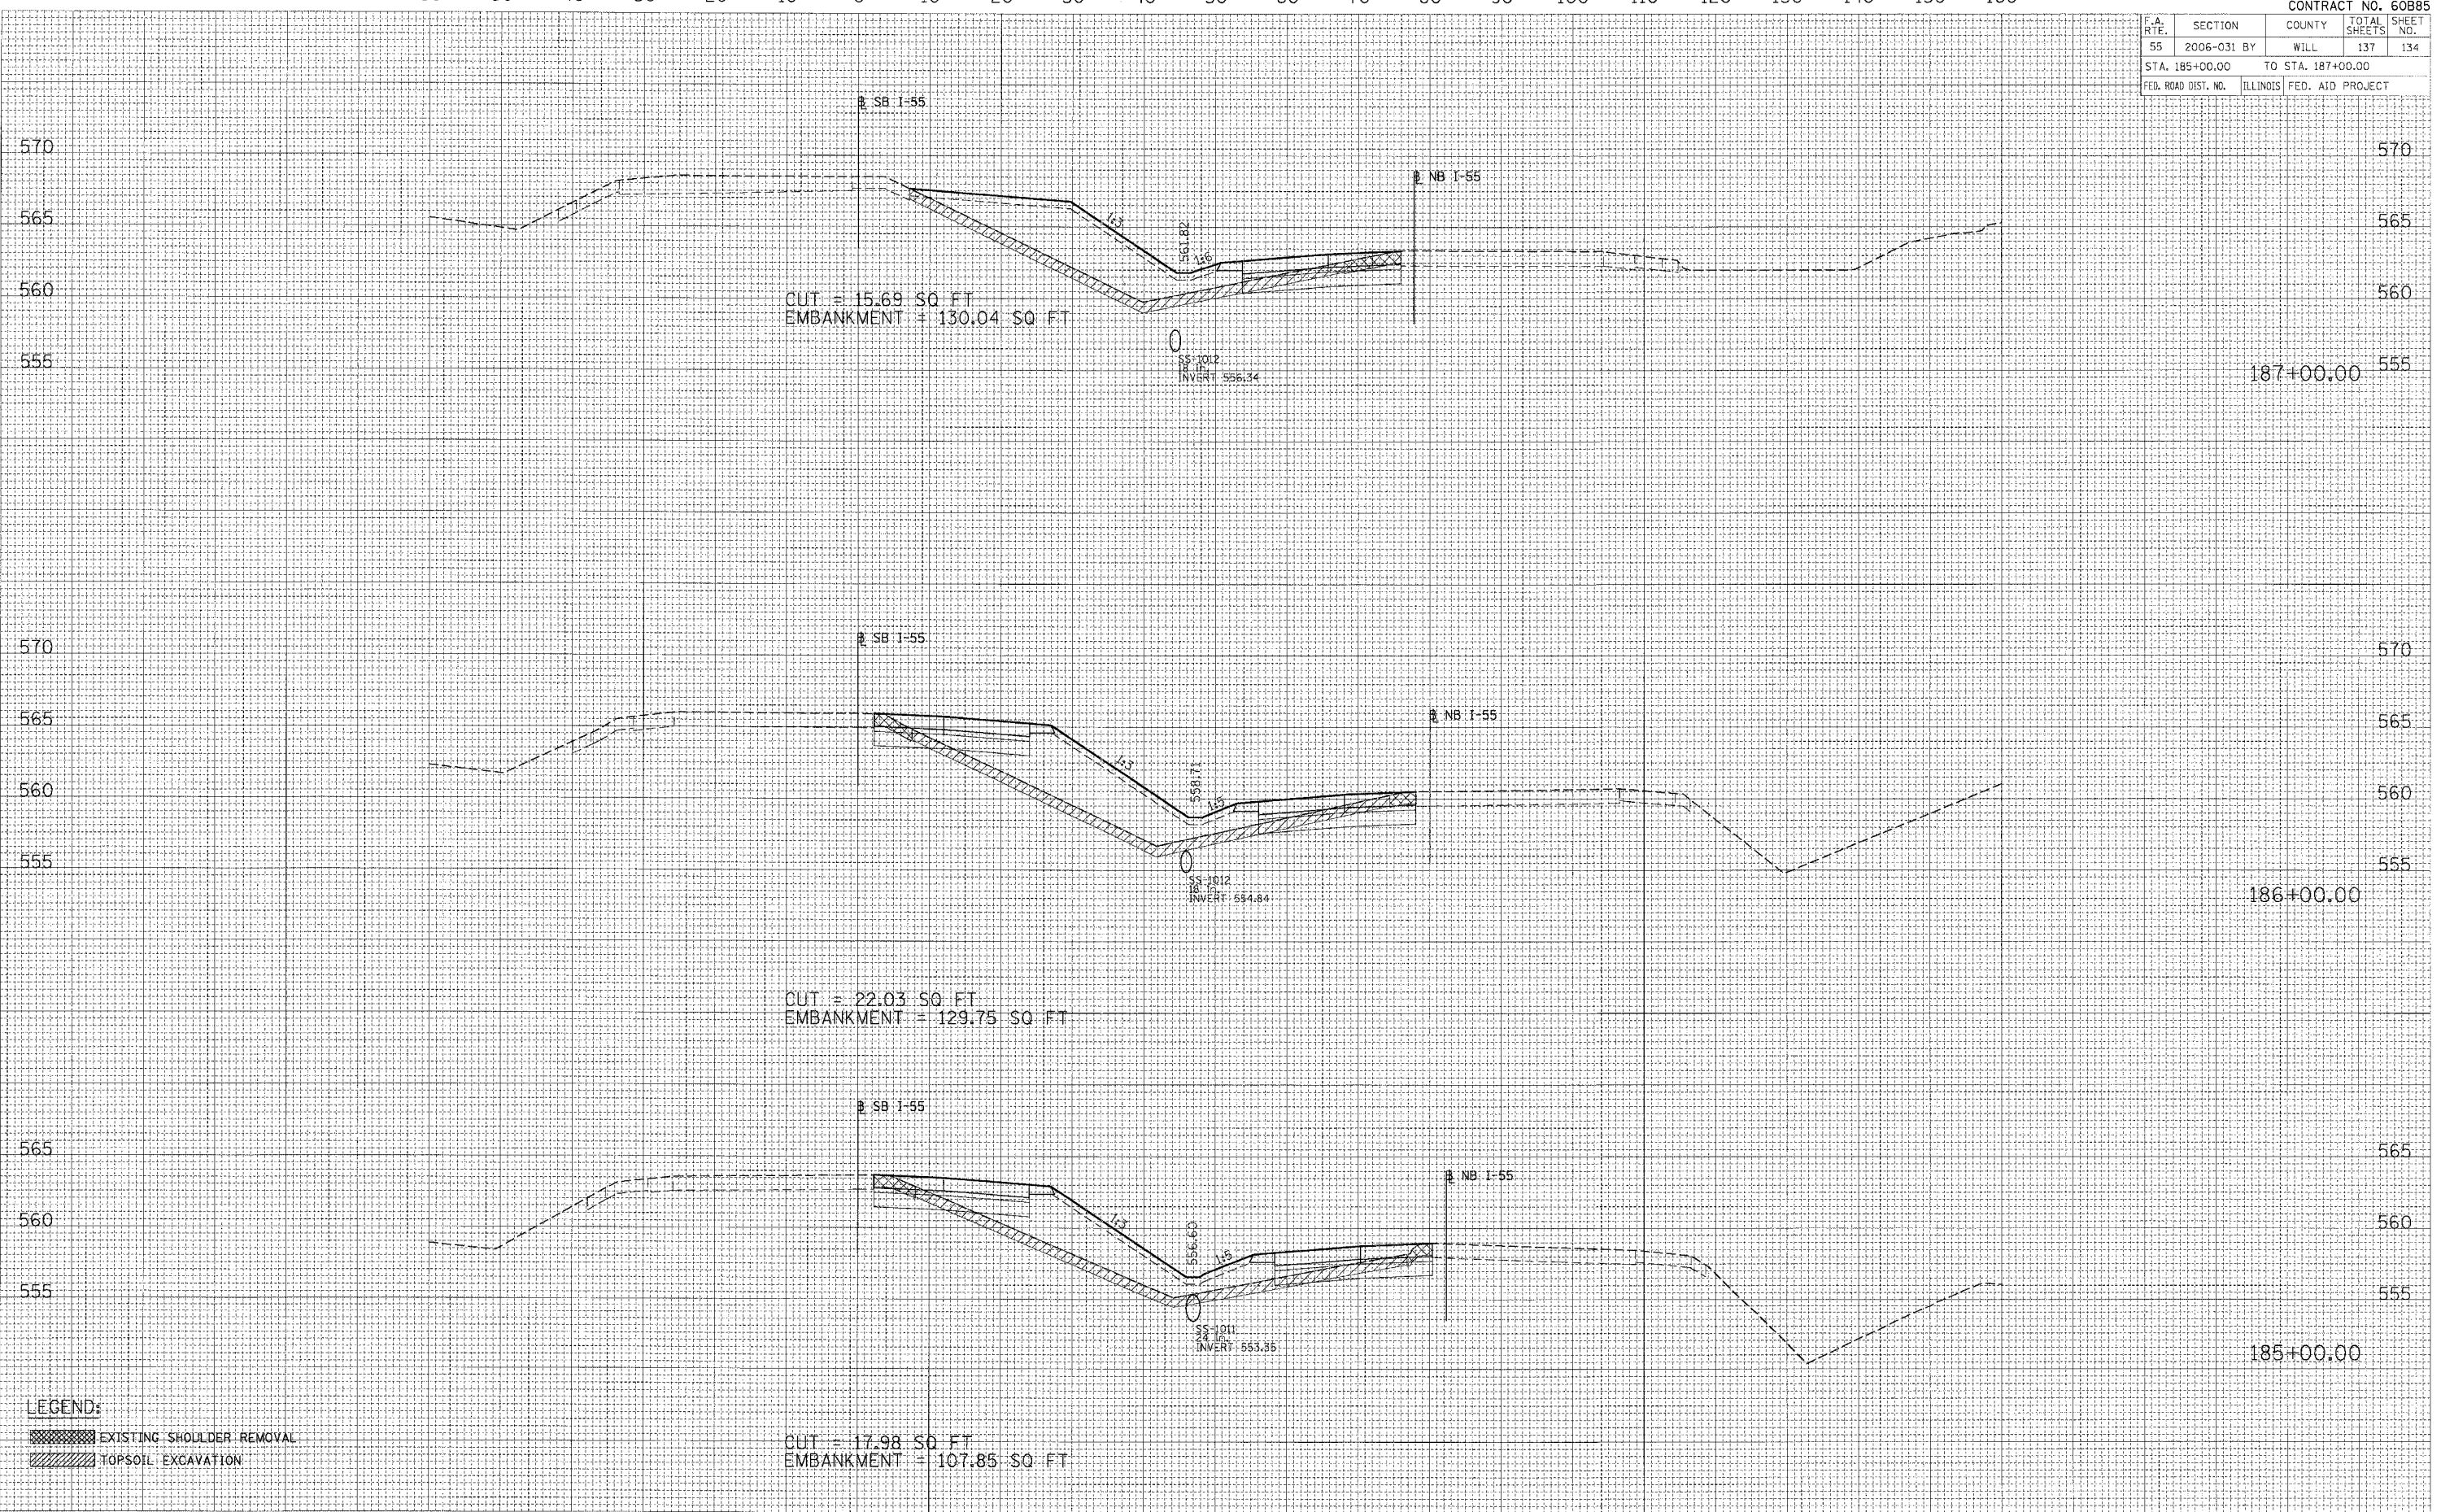

60 50 40 30 20 10 0 10 20 30 40 50 60 70 80 90 100 110 120 130 140 150 160

FINAL SURVEYED BY DATE
 SURVEYED BY DATE
 NOTE BOOK AREAS CHECKED
 NO.

ORIGINAL SURVEYED BY DATE
 SURVEYED BY DATE
 NOTE BOOK AREAS CHECKED
 NO.

PLOT DATE: 8/24/10
 FILE NAME: 8/24/10
 PLOT SCALE: 8/24/10
 USER NAME: 8/24/10

LEGEND:
 [Hatched Box] EXISTING SHOULDER REMOVAL
 [Diagonal Hatched Box] TOPSOIL EXCAVATION