


PLOT DATE = 04/08  
 FILE NAME = #FILE#  
 PLOT SCALE = #SCALE#  
 USER NAME = #USER#

ORIGINAL SURVEY BY DATE  
 SURVEYED SURVEY BY DATE  
 NOTE BOOK NO. AREAS CHECKED

FINAL SURVEY BY DATE  
 SURVEYED SURVEY BY DATE  
 NOTE BOOK NO. AREAS CHECKED

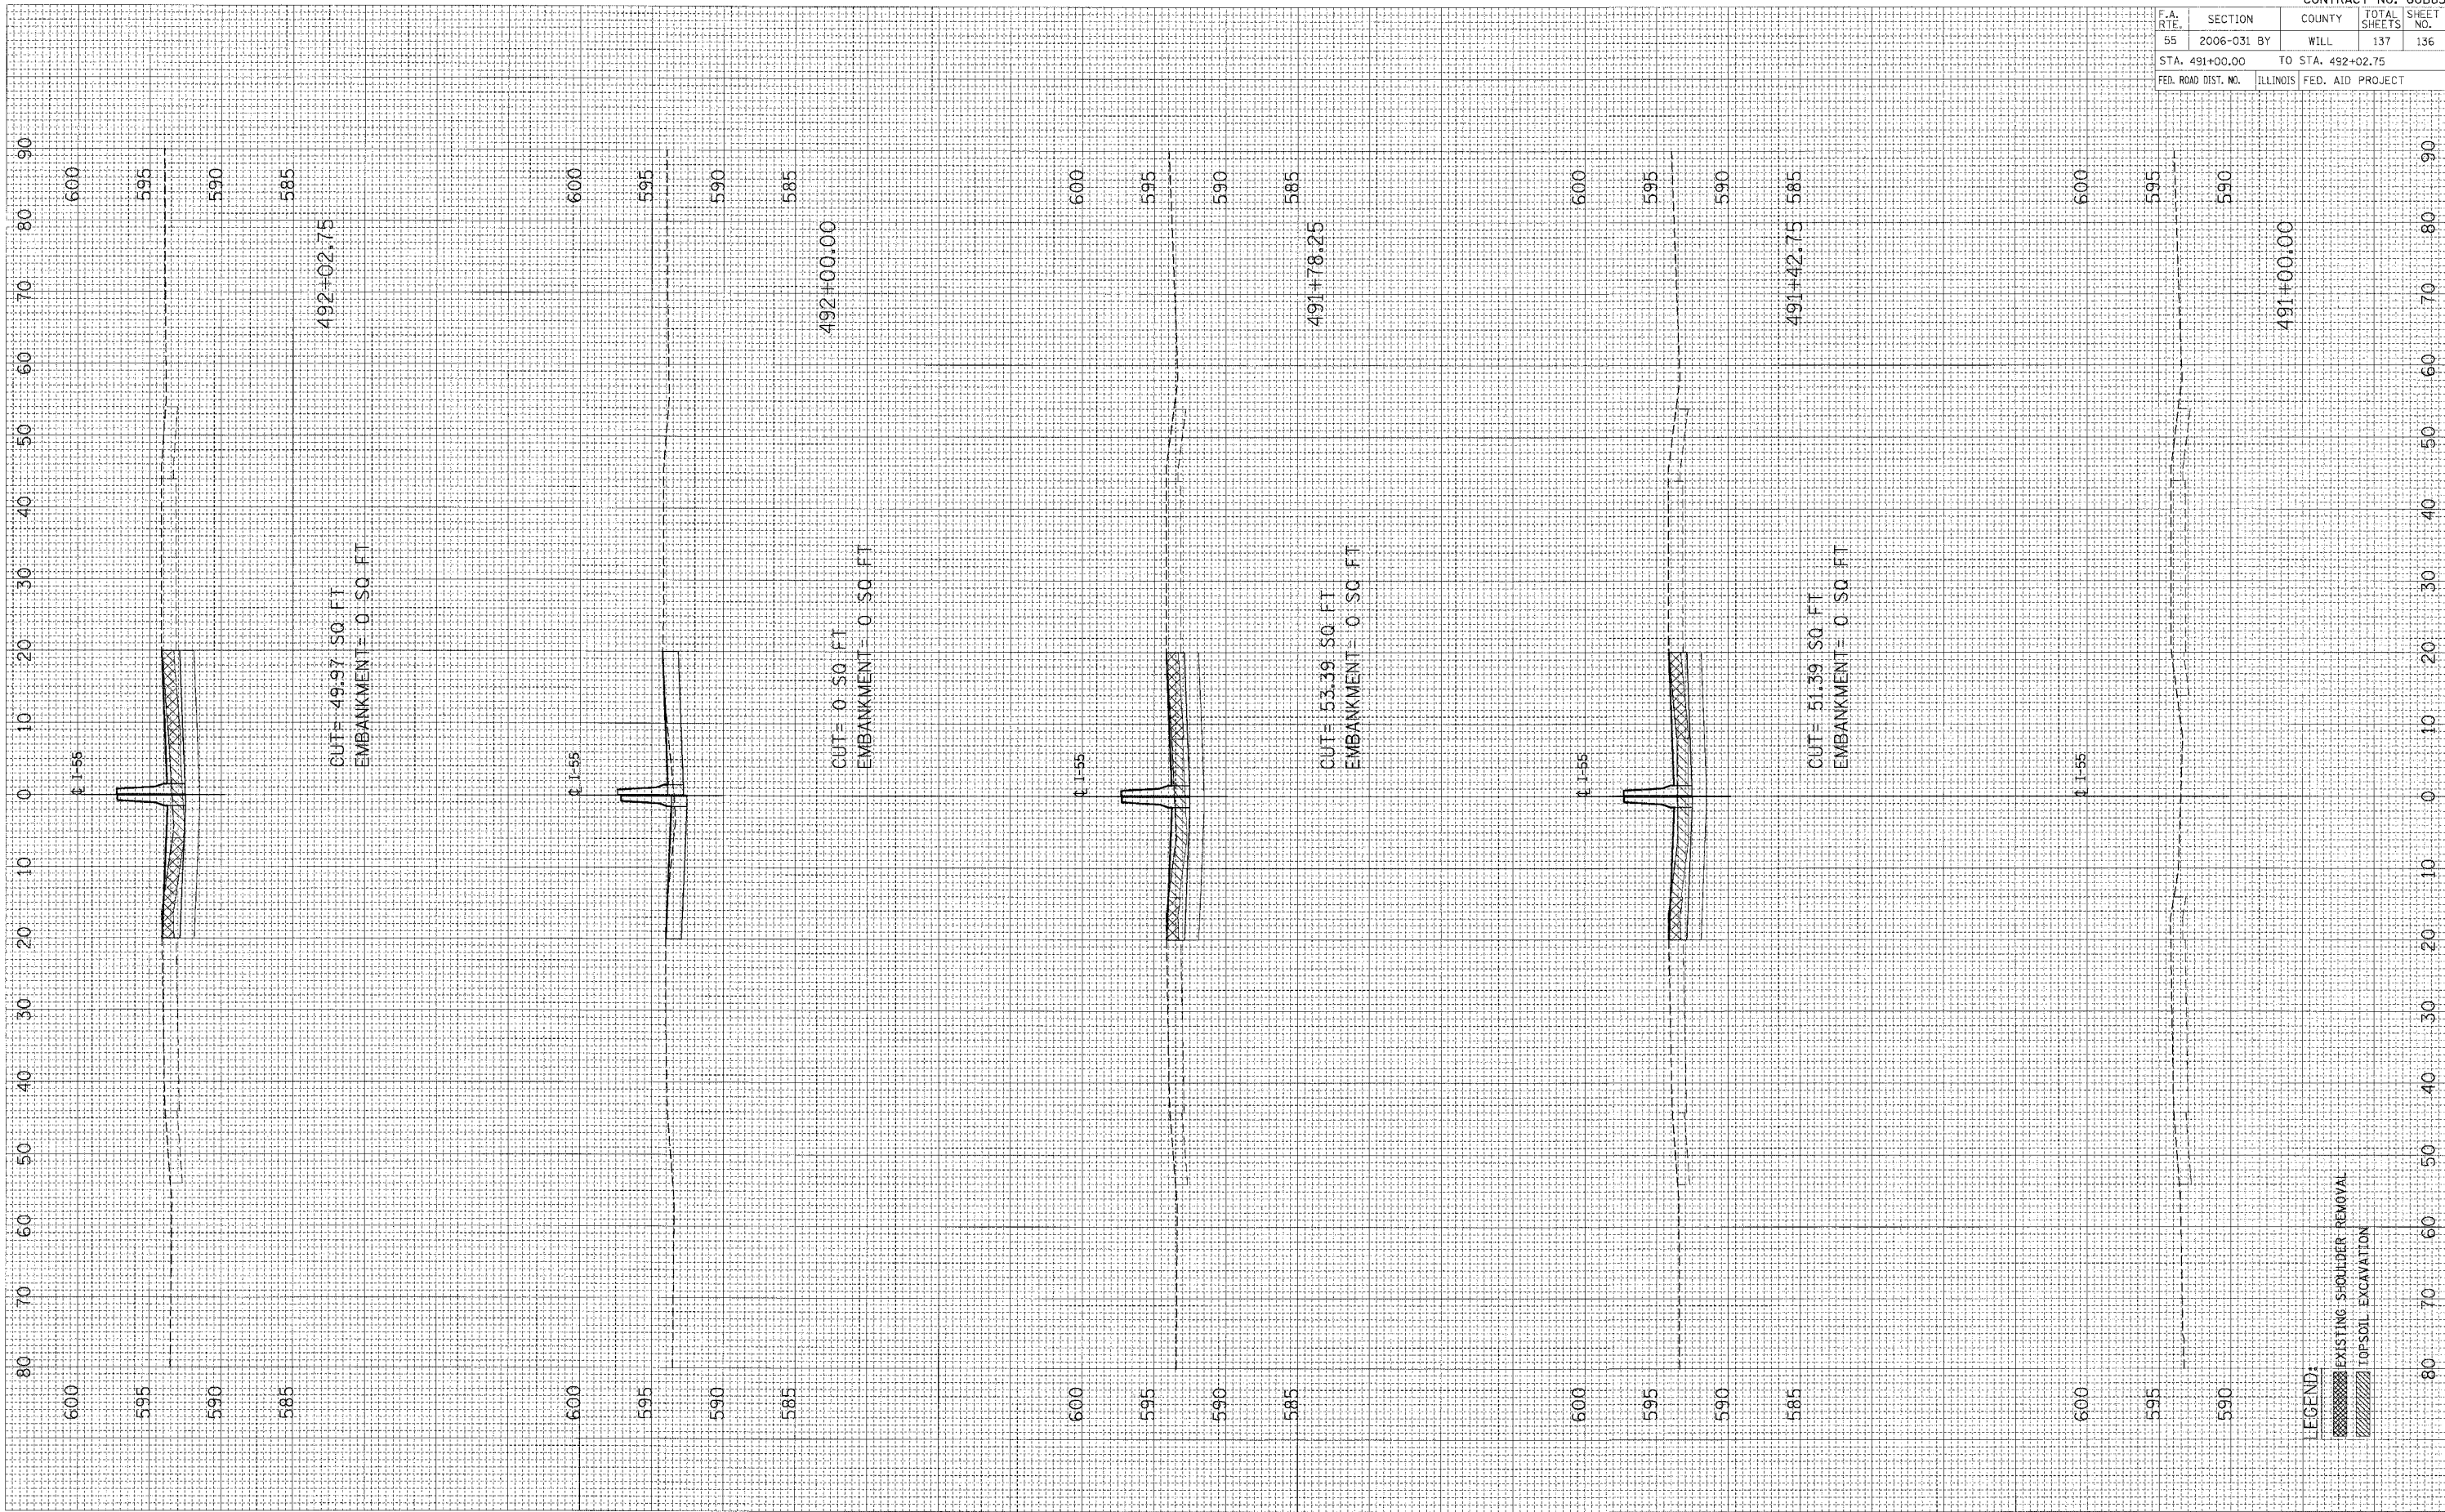

LEGEND:  
 EXISTING SHOULDER - REMOVAL  
 TOPSOIL EXCAVATION

CONTRACT NO. 60B85				
F.A. RTE.	SECTION	COUNTY	TOTAL SHEETS	SHEET NO.
55	2006-031	BY WILL	137	136
STA. 491+00.00		TO STA. 492+02.75		
FED. ROAD DIST. NO.		ILLINOIS FED. AID PROJECT		