


F.A. RTE.	SECTION	COUNTY	TOTAL SHEETS	SHEET NO.
55	2006-032 BY	WILL	505	29
STA.	607+00	TO STA.	637+00	
FED. ROAD DIST. NO.	ILLINOIS		FED. AID PROJECT	
ALIGN-04 OF 16				

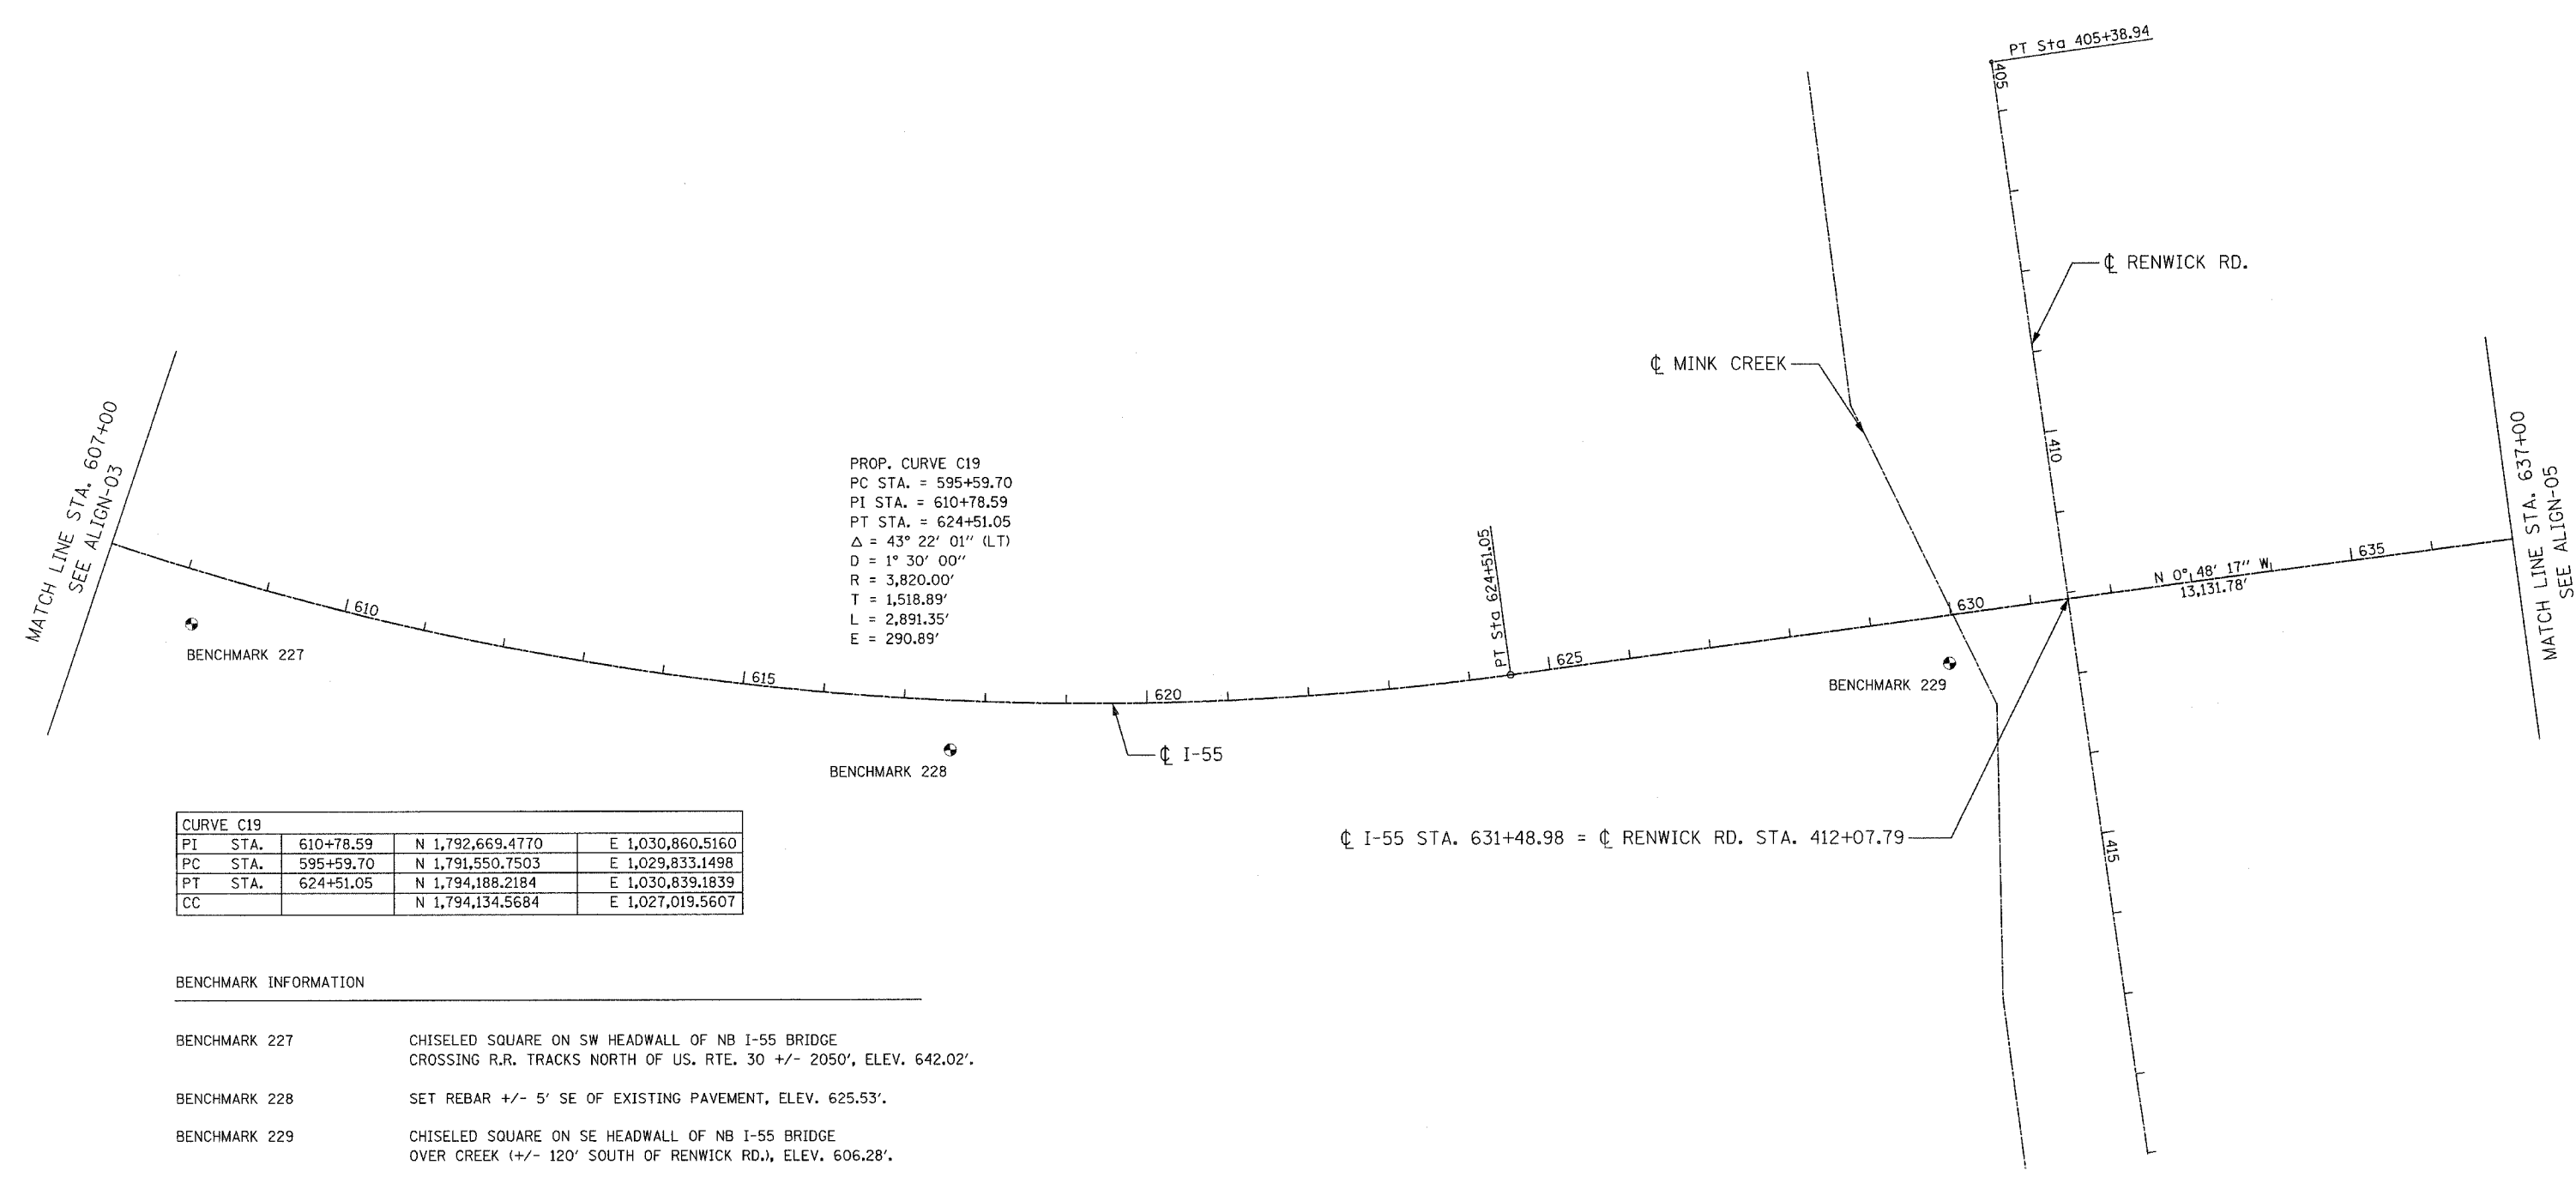

CURVE C19			
PI STA.	610+78.59	N 1,792,669.4770	E 1,030,860.5160
PC STA.	595+59.70	N 1,791,550.7503	E 1,029,833.1498
PT STA.	624+51.05	N 1,794,188.2184	E 1,030,839.1839
CC		N 1,794,134.5684	E 1,027,019.5607

**BENCHMARK INFORMATION**

- BENCHMARK 227** CHISELED SQUARE ON SW HEADWALL OF NB I-55 BRIDGE CROSSING R.R. TRACKS NORTH OF US. RTE. 30 +/- 2050', ELEV. 642.02'.
- BENCHMARK 228** SET REBAR +/- 5' SE OF EXISTING PAVEMENT, ELEV. 625.53'.
- BENCHMARK 229** CHISELED SQUARE ON SE HEADWALL OF NB I-55 BRIDGE OVER CREEK (+/- 120' SOUTH OF RENWICK RD.), ELEV. 606.28'.
- BENCHMARK 3206** FD SQUARE CUT ON TO SE WING WALL OF BRIDGE OVER MINK CREEK AND 200' S. OF RENWICK RD. STA 474+41.65 STRUCTURE # 099-4615 N 1794728.35 E 1030890.54, ELEV. 606.27



REVISIONS	
NAME	DATE

ILLINOIS DEPARTMENT OF TRANSPORTATION  
 FAI ROUTE 55  
 US 30 (PLAINFIELD ROAD) TO LILY CACHE SLOUGH

ALIGNMENTS, TIES AND  
 BENCHMARKS

SCALE: 1"=100'  
 DATE: 06-30-06

DRAWN BY ALR  
 CHECKED BY RH