


F.A. RTE.	SECTION	COUNTY	TOTAL SHEETS	SHEET NO.
55	2006-032 BY	WILL	505	30
STA. 637+00		TO STA. 667+00		
FED. ROAD DIST. NO.		ILLINOIS FED. AID PROJECT		
ALIGN-05 OF 16				



MATCH LINE STA. 637+00
SEE ALIGN-04

MATCH LINE STA. 667+00
SEE ALIGN-06

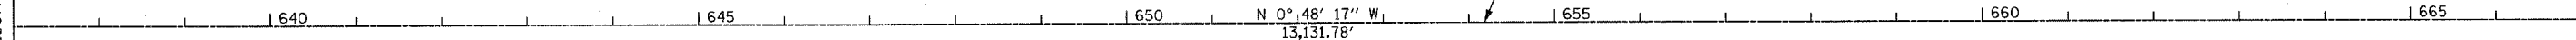

BENCHMARK 230


BENCHMARK 231
BENCHMARK 3208

BENCHMARK 200

BENCHMARK 201

BENCHMARK DESCRIPTIONS

BENCHMARK 200	SET REBAR +/- 2' NW OF EXISTING FENCE LINE, ELEV. 611.14'.
BENCHMARK 201	SET REBAR +/- 2' NW OF EXISTING FENCE LINE, ELEV. 611.73'.
BENCHMARK 230	SET REBAR +/- 10' NW OF EXISTING FENCE LINE, ELEV. 607.50'.
BENCHMARK 231	FOUND CHISELED SQUARE IN EXISTING FES. ON SOUTH END OF FES. IN I-55 R.O.W., ELEV. 607.05'.
BENCHMARK 3208	SQUARE CUT ON S END OF A HEADWALL OF A 30" CMP UNDER E FRONTAGE RD AND ABOUT 1/4 MILE N OF RENWICK RD., ELEV. 607.15'.

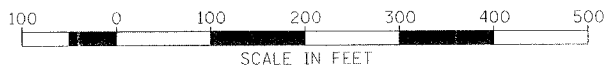

REVISIONS	
NAME	DATE

ILLINOIS DEPARTMENT OF TRANSPORTATION
FAI ROUTE 55
US 30 (PLAINFIELD ROAD) TO LILY CACHE SLOUGH

ALIGNMENTS, TIES AND
BENCHMARKS

SCALE: 1"=100'
DATE: 06-30-06

DRAWN BY ALR
CHECKED BY RH

FINAL