


F.A. RTE.	SECTION	COUNTY	TOTAL SHEETS	SHEET NO.
55	2006-032 BY	WILL	505	32
STA. 697+00		TO STA. 727+00		
FED. ROAD DIST. NO.		ILLINOIS FED. AID PROJECT		
ALIGN-07 OF 16				

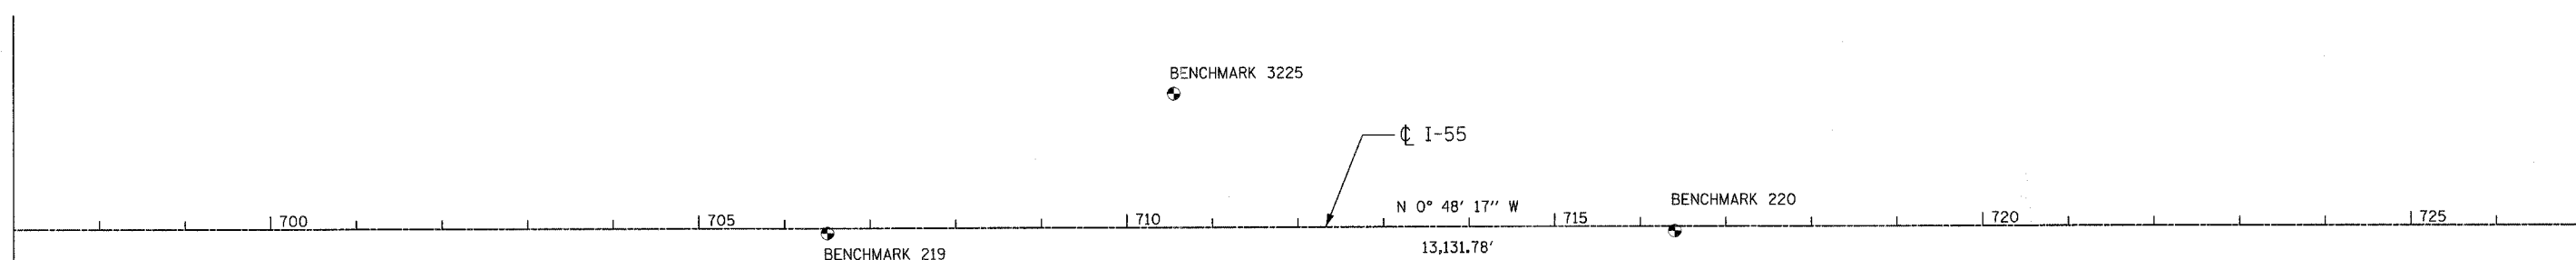


MATCH LINE STA. 697+00  
SEE ALIGN-06

MATCH LINE STA. 727+00  
SEE ALIGN-08



**BENCHMARK DESCRIPTIONS**

BENCHMARK 205	SET PK +/- 0.5' NW OF EXISTING GUARDRAIL, ELEV. 636.82'.
BENCHMARK 206	SET PK +/- 0.5' NW OF EXISTING GUARDRAIL, ELEV. 634.90'
BENCHMARK 207	SET REBAR +/- 2' NW OF EXISTING FENCE LINE, ELEV 618.26'.
BENCHMARK 219	SET REBAR IN MEDIAN SOUTH OF EJ&E R.R. BRIDGE, ELEV. 636.00'.
BENCHMARK 220	SET REBAR IN MEDIAN SOUTH OF EJ&E R.R. BRIDGE, ELEV. 633.09'.
BENCHMARK 3222	SQUARE CUT ON HEADWALL OF 30" CMP UNDER THE E FRONTAGE RD. OF I-55 AND ON E SIDE ABOUT 600' S OF DOUBLE HIGH LINE N 1801889.01 E 1030859.56, ELEV. 617.37'.
BENCHMARK 3225	SQUARE CUT IN SE CORNER OF TRIANGULAR CONC. SLAB, 2' HIGH ON THE W SIDE OF THE W FRONTAGE RD. AND ON THE N SIDE OF A GRAVEL RD. RUNNING W, AND ON W SIDE OF RR BRIDGE OF I-55 N 1802788.92 E 1030561.82, ELEV. 621.63'.

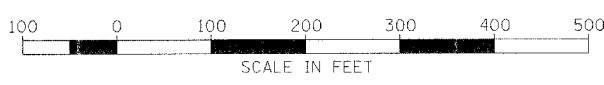

REVISIONS	
NAME	DATE

ILLINOIS DEPARTMENT OF TRANSPORTATION  
 FAI ROUTE 55  
 US 30 (PLAINFIELD ROAD) TO LILY CACHE SLOUGH

ALIGNMENT, TIES AND  
 BENCHMARKS

SCALE: 1"=100'  
 DATE: 06-30-06

DRAWN BY: ALR  
 CHECKED BY: RH

FINAL