




F.A.P. RTE.	SECTION	COUNTY	TOTAL SHEETS	SHEET NO.
55	2006-032 BY	WILL	505	50
STA.		TO STA.		
FED. ROAD DIST. NO.		ILLINOIS FED. AID PROJECT		
TIES-09 OF 12				

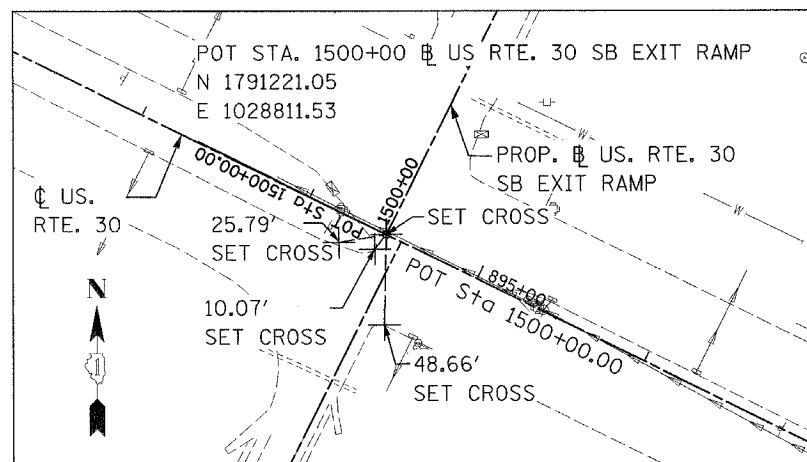


PC STA. 1500+00.00

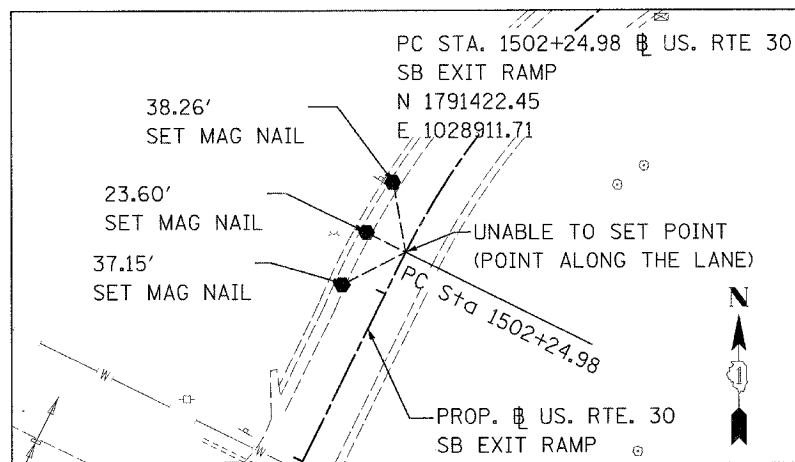


PC STA. 1502+24.98

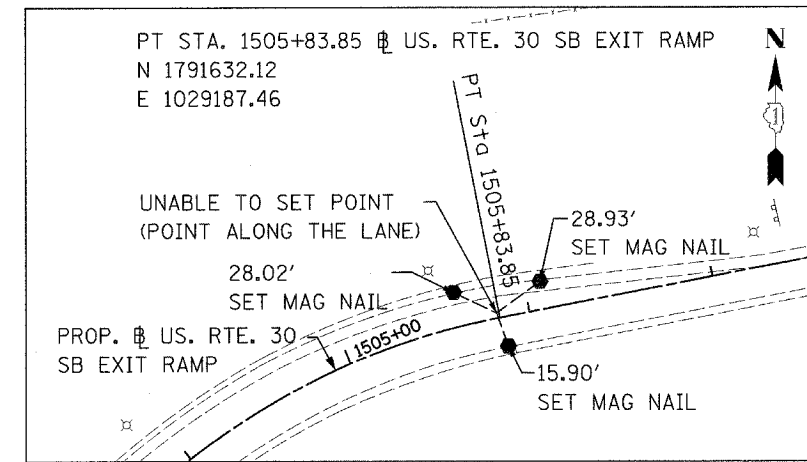


PT STA. 1505+63.85

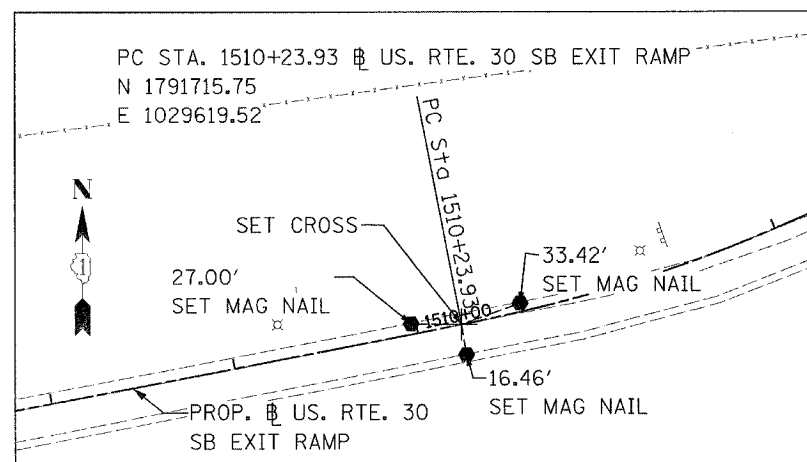

PC STA. 1510+23.93

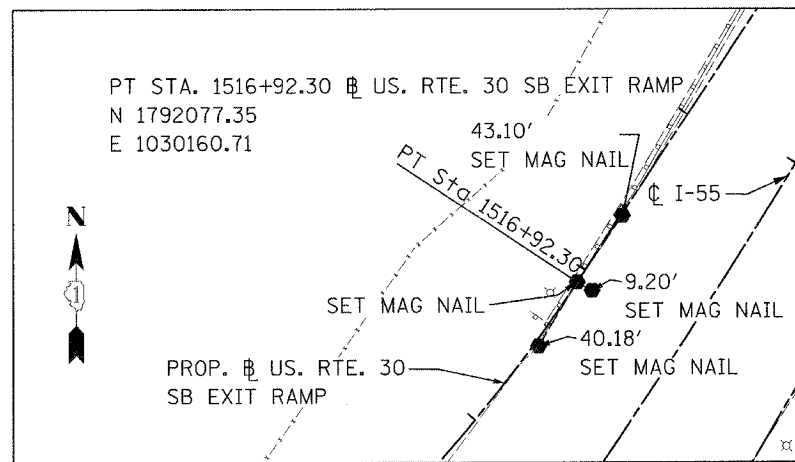

PT STA. 1516+92.30

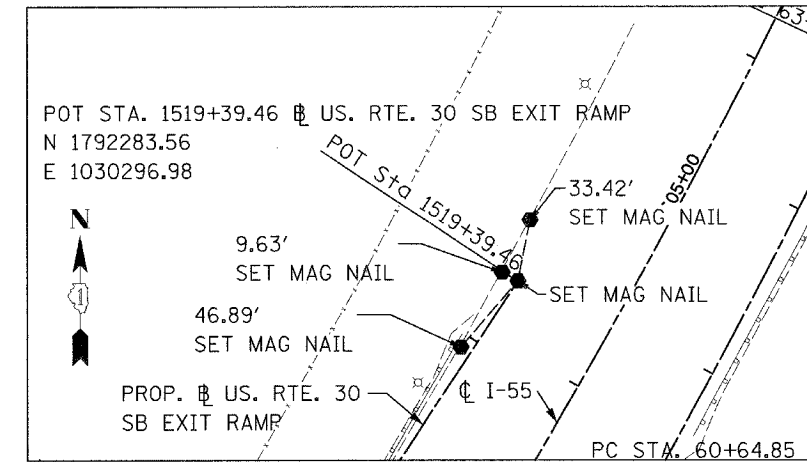

POT STA. 1519+39.46



REVISIONS	
NAME	DATE

ILLINOIS DEPARTMENT OF TRANSPORTATION
FAI ROUTE 55
US 30 (PLAINFIELD ROAD) TO LILY CACHE SLOUGH

ALIGNMENT, TIES, AND BENCHMARKS

SCALE: 1" = 50'
DATE: 06-30-06

DRAWN BY ALR
CHECKED BY