




F.A.P. RTE.	SECTION	COUNTY	TOTAL SHEETS	SHEET NO.
55	2006-032 BY	WILL	505	51
STA.		TO STA.		
FED. ROAD DIST. NO.		ILLINOIS FED. AID PROJECT		
TIES-10 OF 12				

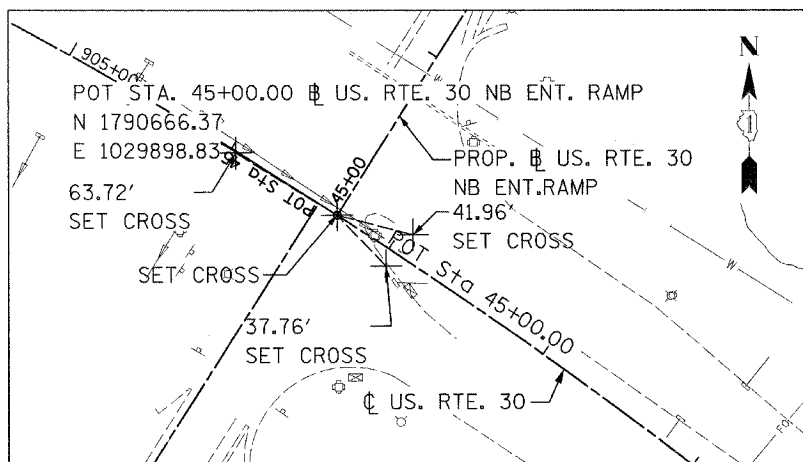


POT STA. 45+00.00

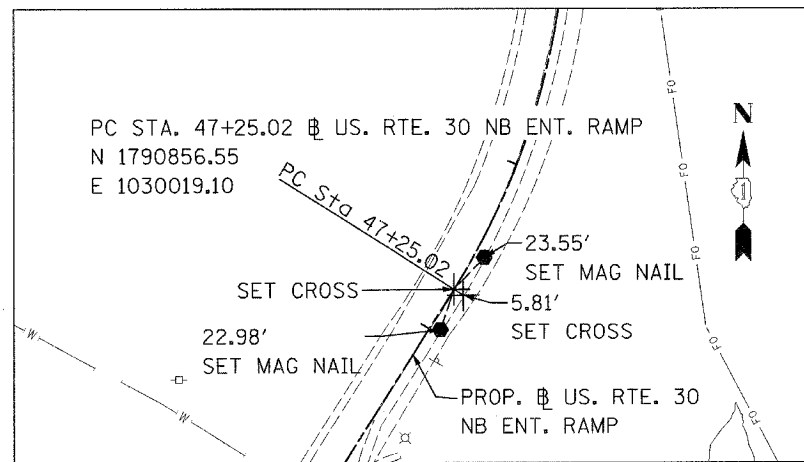


PC STA. 47+25.02

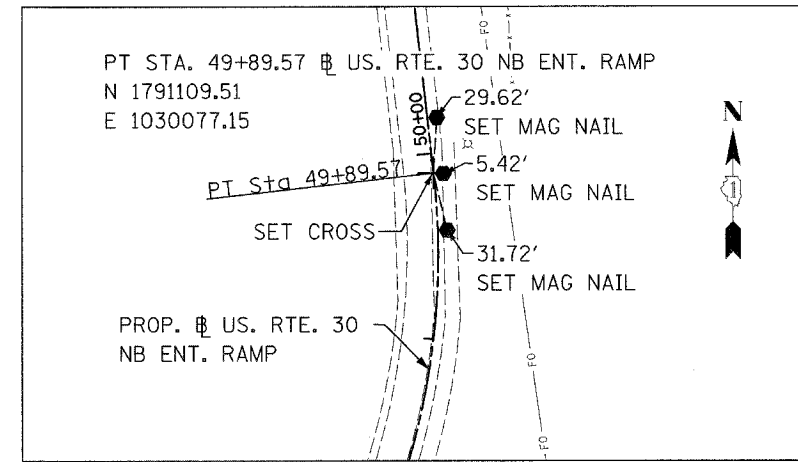


PT STA. 49+89.57

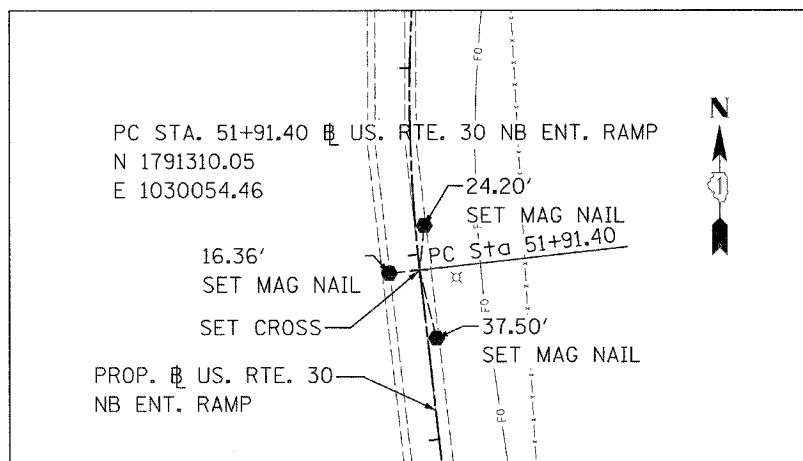


PC STA. 51+91.40

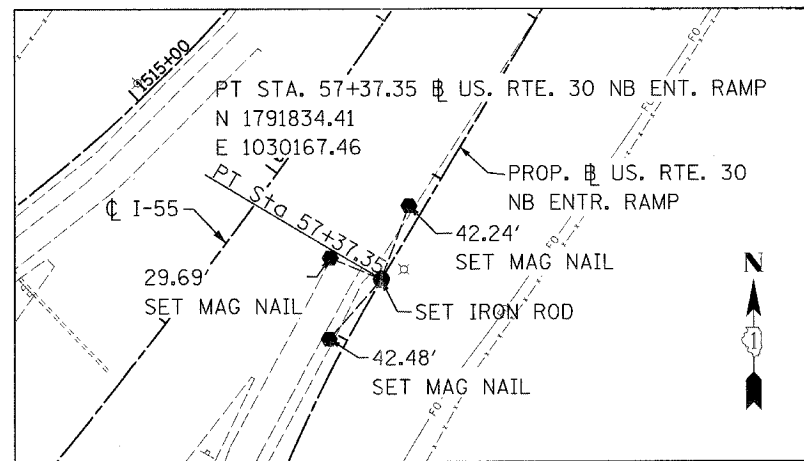

PT STA. 57+37.35

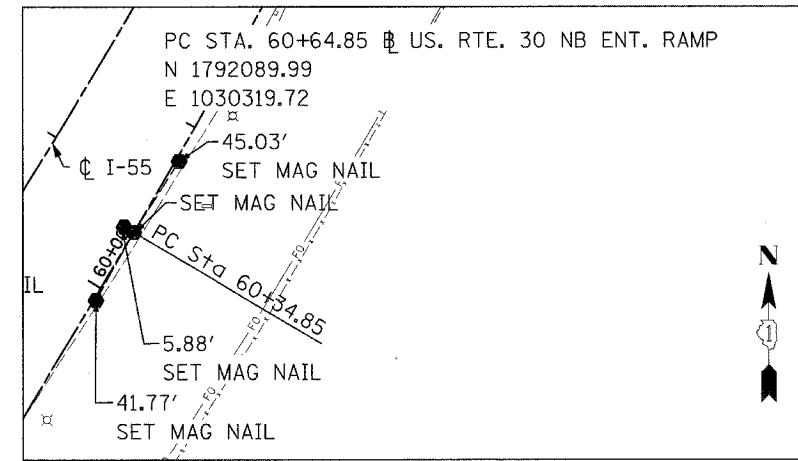

PC STA. 60+64.85

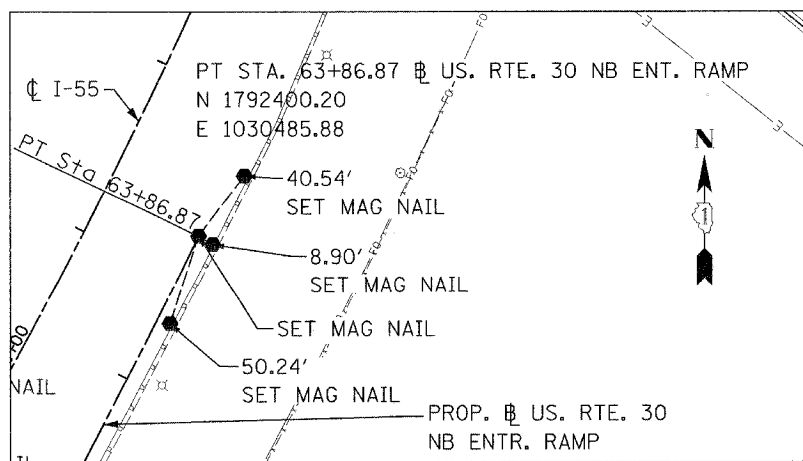

PT STA. 63+86.87

REVISIONS	
NAME	DATE

ILLINOIS DEPARTMENT OF TRANSPORTATION  
 FAI ROUTE 55  
 US 30 (PLAINFIELD ROAD) TO LILY CACHE SLOUGH  
 ALIGNMENT, TIES, AND BENCHMARKS  
 SCALE: 1" = 50'  
 DATE: 06-30-06  
 DRAWN BY ALR  
 CHECKED BY

