




F.A.P. RTE.	SECTION	COUNTY	TOTAL SHEETS	SHEET NO.
55	2006-032 BY	WILL	505	52
STA.		TO STA.		
FED. ROAD DIST. NO.	ILLINOIS FED. AID PROJECT			
TIES-11 OF 12				

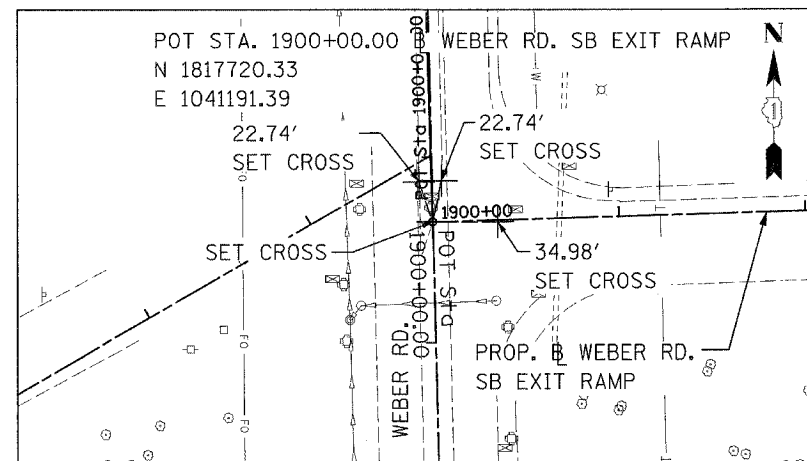


PC STA. 1900+00.00

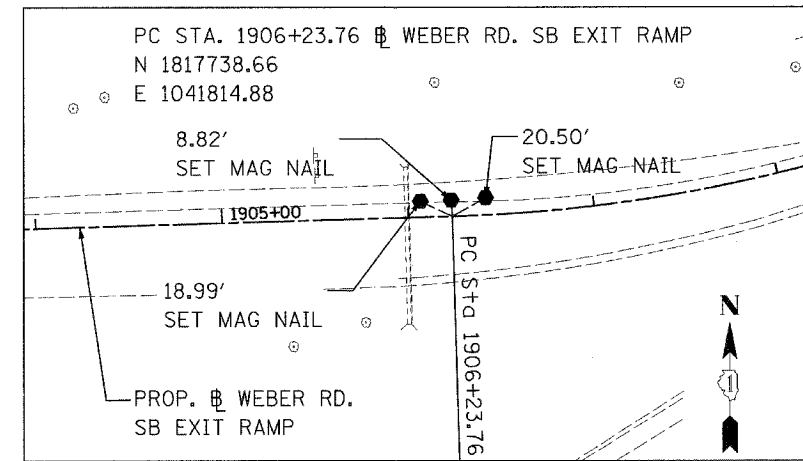

PC STA. 1906+23.76

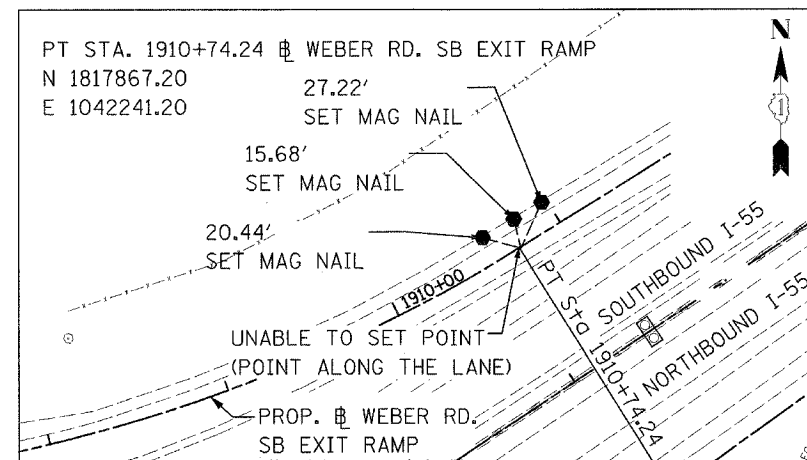

PC STA. 1910+74.24

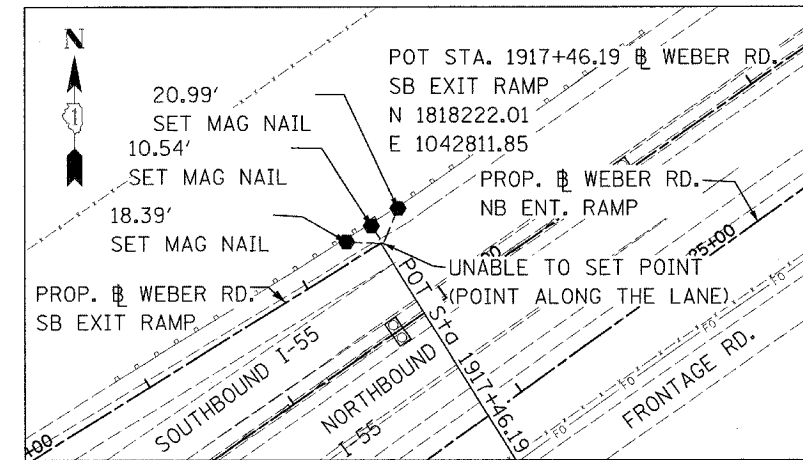

POT STA. 1917+46.19

REVISIONS	
NAME	DATE

ILLINOIS DEPARTMENT OF TRANSPORTATION
 FAI ROUTE 55
 US 30 (PLAINFIELD ROAD) TO LILY CACHE SLOUGH
 ALIGNMENT, TIES, AND
 BENCHMARKS

SCALE: 1" = 50'
 DATE: 06-30-06

DRAWN BY ALR
 CHECKED BY

