
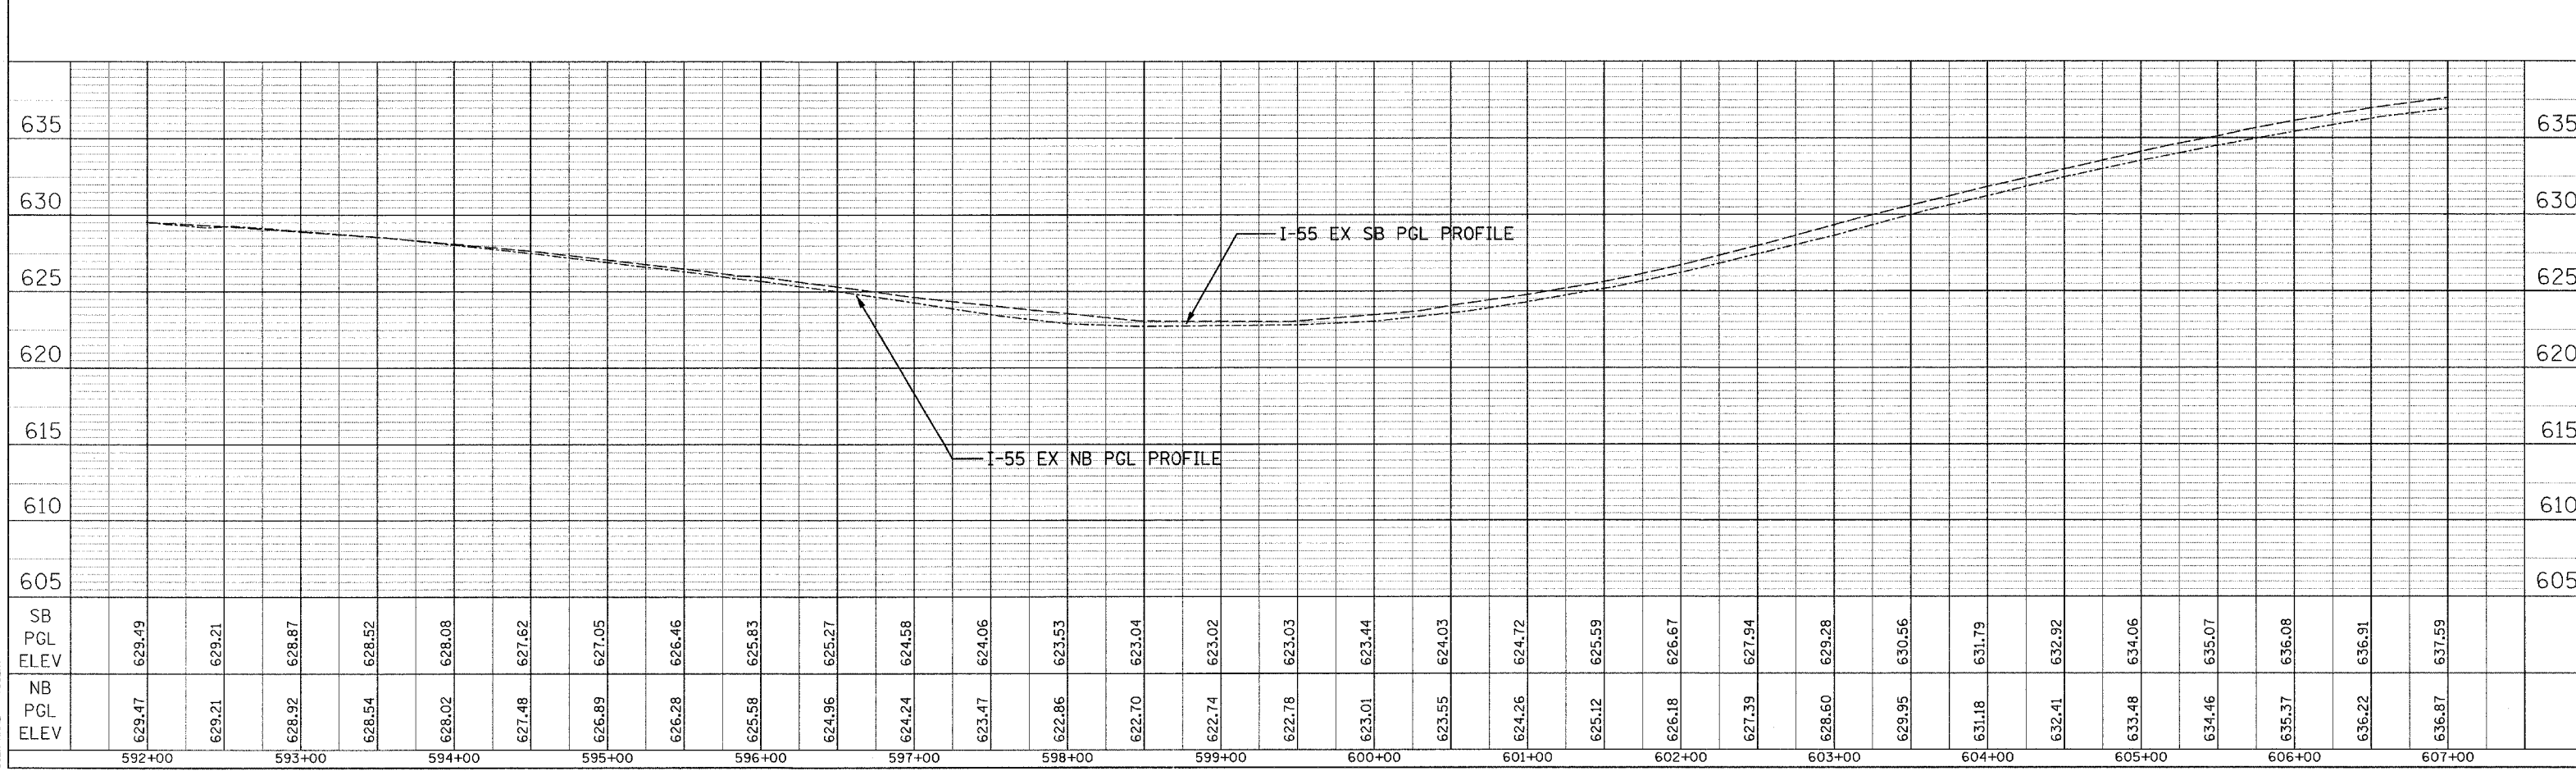


F.A. RTE.	SECTION	COUNTY	TOTAL SHEETS	SHEET NO.
55	2006-032	WILL	505	68
STA. 577+00		TO STA. 607+00		
FED. ROAD DIST. NO.		ILLINOIS FED. AID PROJECT		

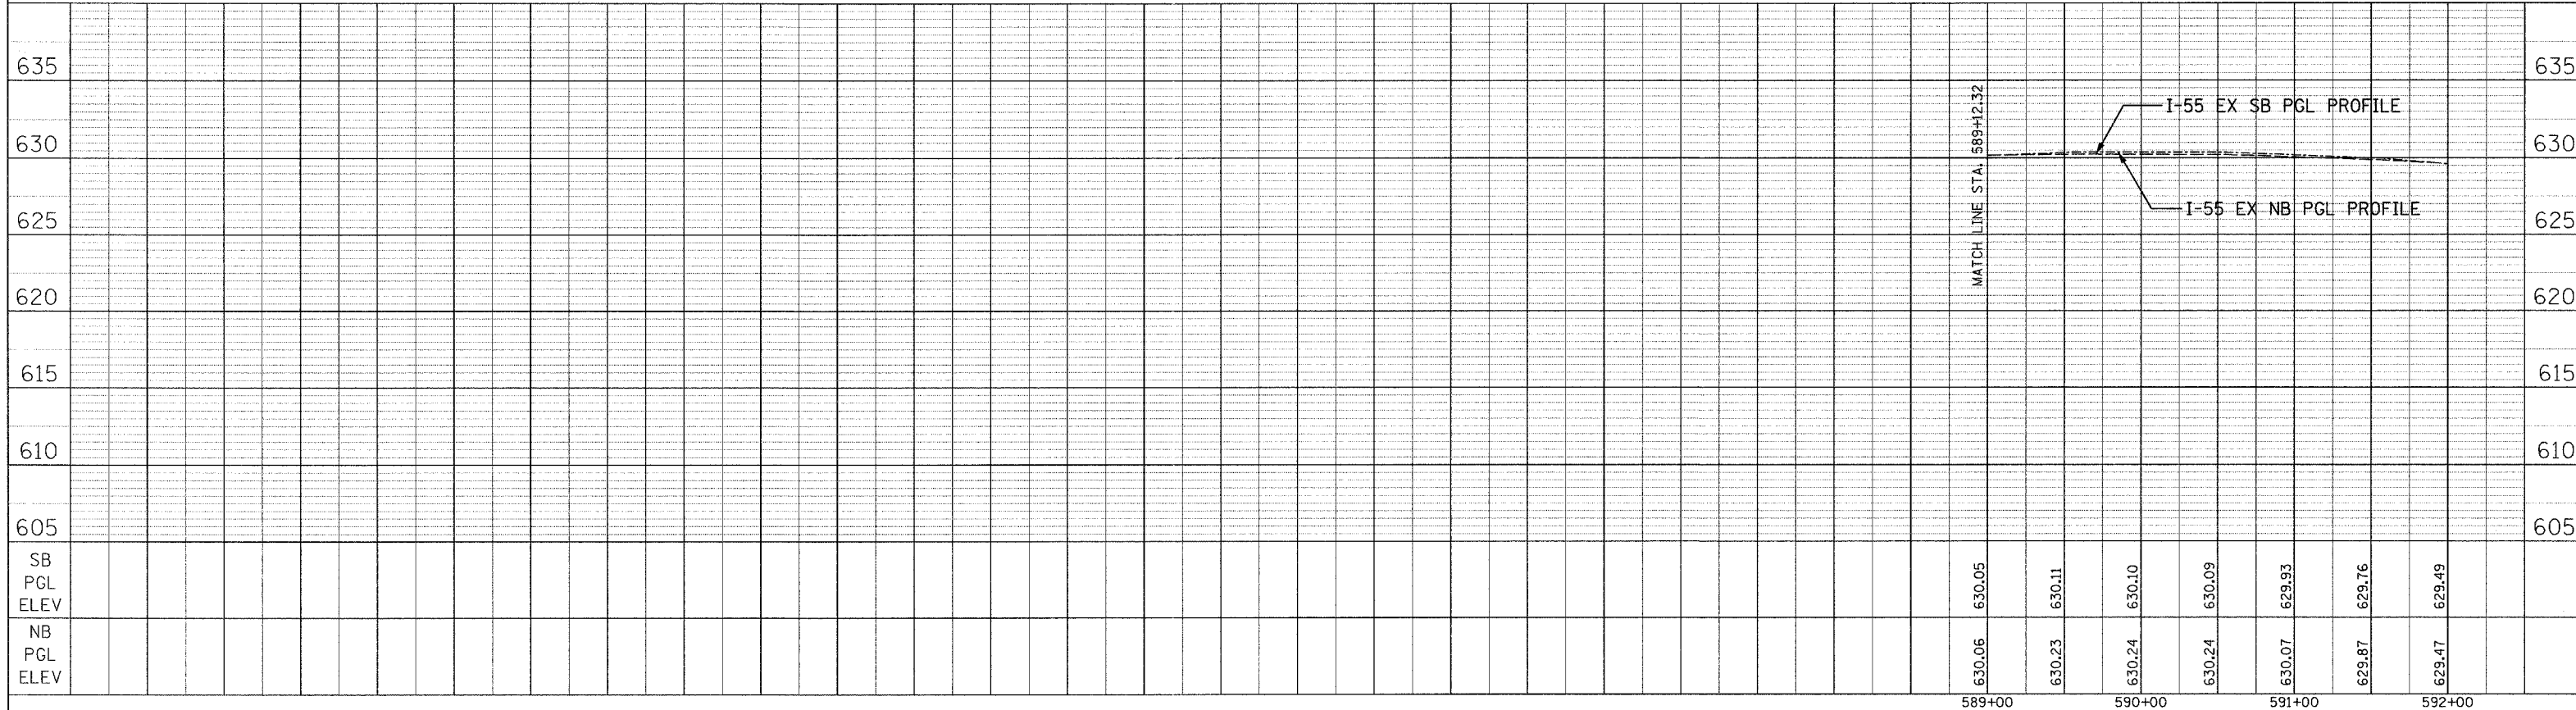

PLAN  
 SURVEYED BY DATE  
 PLOTTED BY DATE  
 CHECKED BY DATE  
 NOTE BOOK NO. CAD FILE NAME

PROFILE  
 SURVEYED BY DATE  
 PLOTTED BY DATE  
 CHECKED BY DATE  
 NOTE BOOK NO. STRUCTURE NO. STA. CHYD

PLOT DATE = 6/29/2006  
 FILE NAME = #FILE#  
 PLOT SCALE = #SCALE#  
 USER NAME = #USER#