
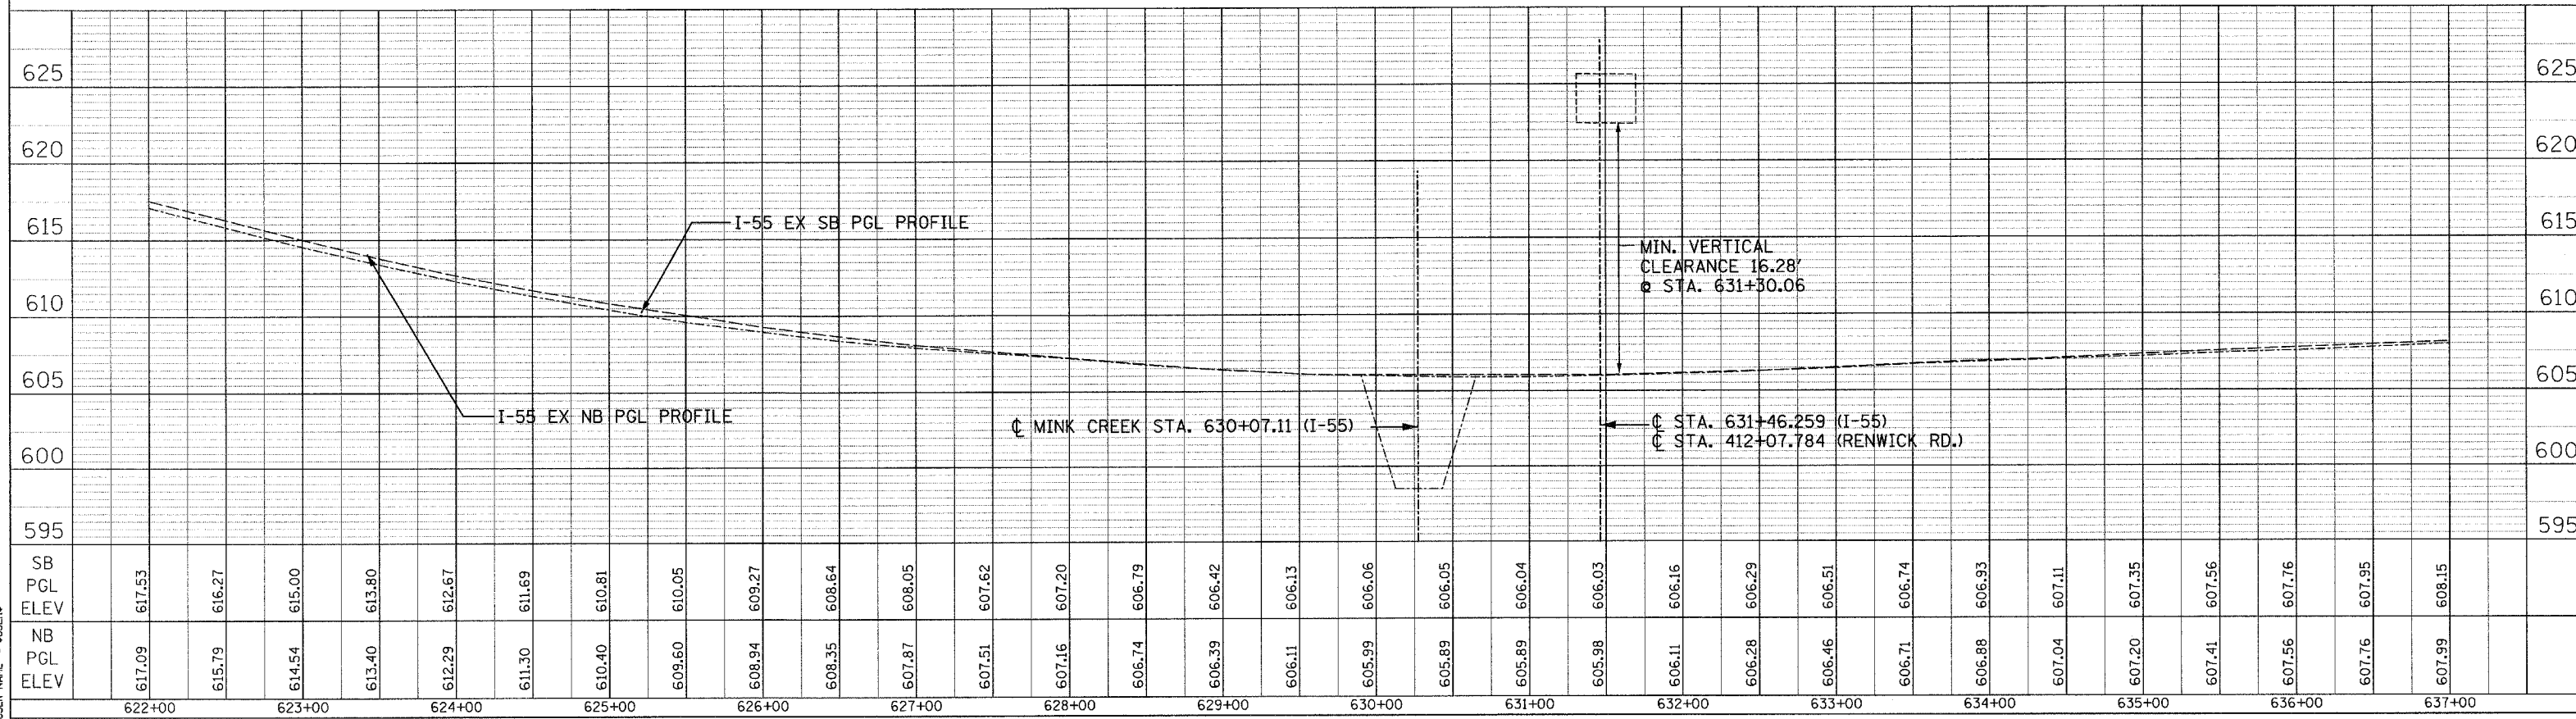


F.A. RTE.	SECTION	COUNTY	TOTAL SHEETS	SHEET NO.
55	2006-032 BY	WILL	505	69
STA. 607+00		TO STA. 637+00		
FED. ROAD DIST. NO.		ILLINOIS FED. AID PROJECT		
PRO-02 OF 07				

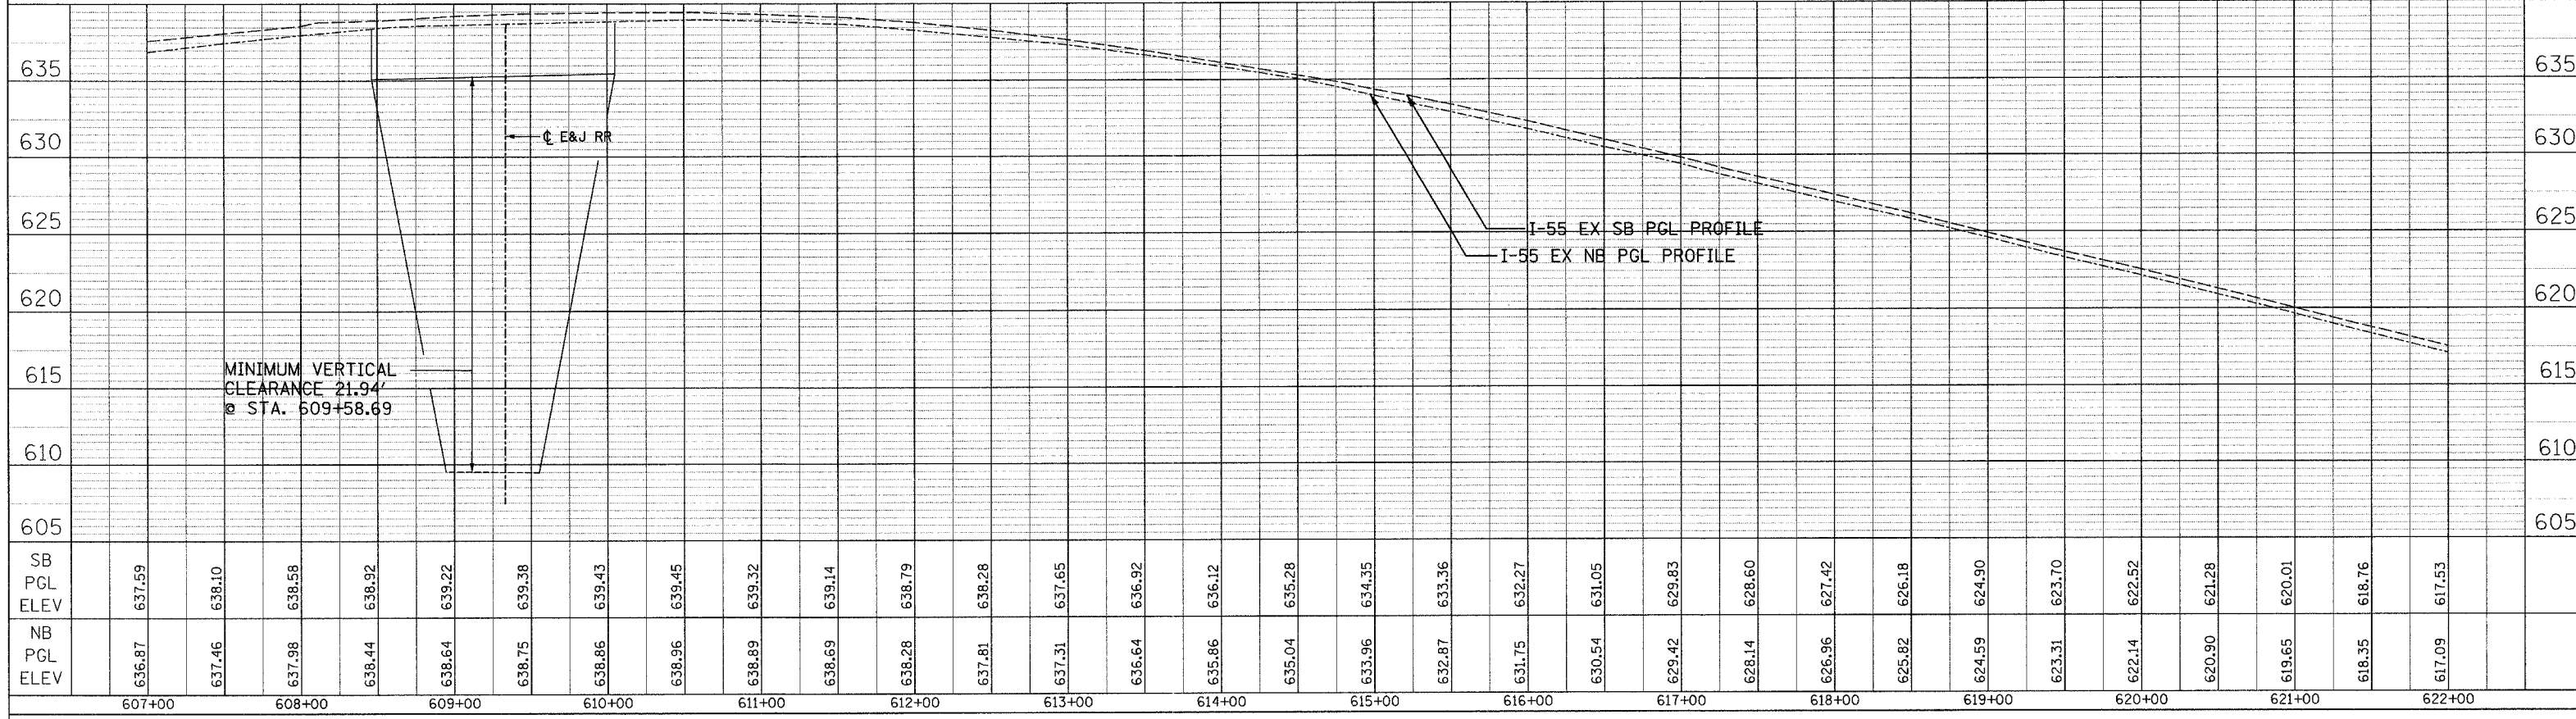

PLAN
 DATE: _____
 BY: _____
 CHECKED: _____
 DATE: _____
 NO. _____
 USER: _____

PROFILE
 DATE: _____
 BY: _____
 CHECKED: _____
 DATE: _____
 NO. _____
 USER: _____

PLOT DATE = 6/28/2006
 PLOT NAME = I-55 EX
 PLOT SCALE = 1"=40'
 USER NAME = JUSER