
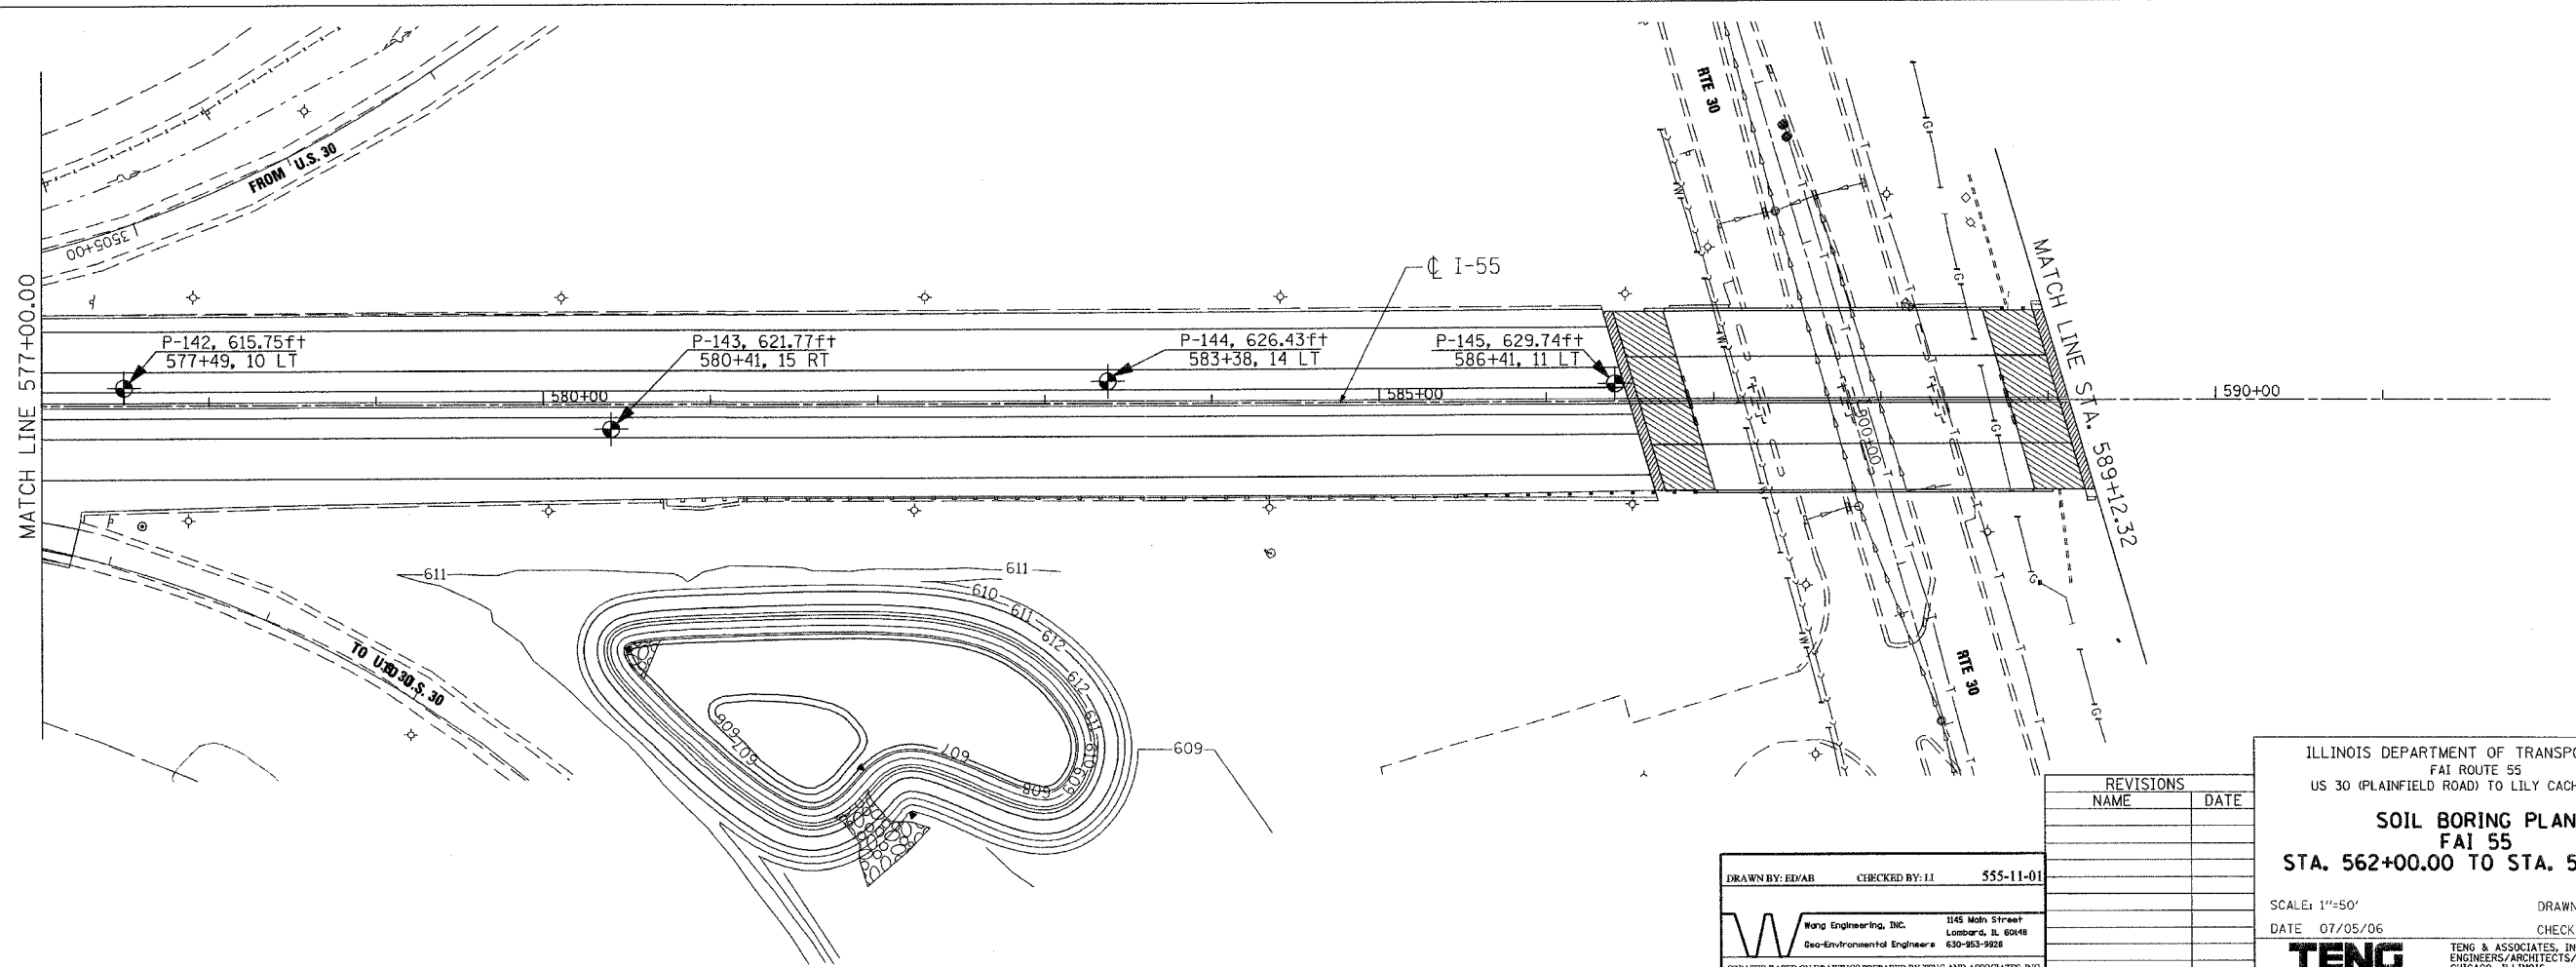


F.A.T. RTE.	SECTION	COUNTY	TOTAL SHEETS	SHEET NO.
55	2006-032 BY	WILL	605	75
STA.	TO STA.			
FED. ROAD DIST. NO.	ILLINOIS	FED. AID PROJECT		

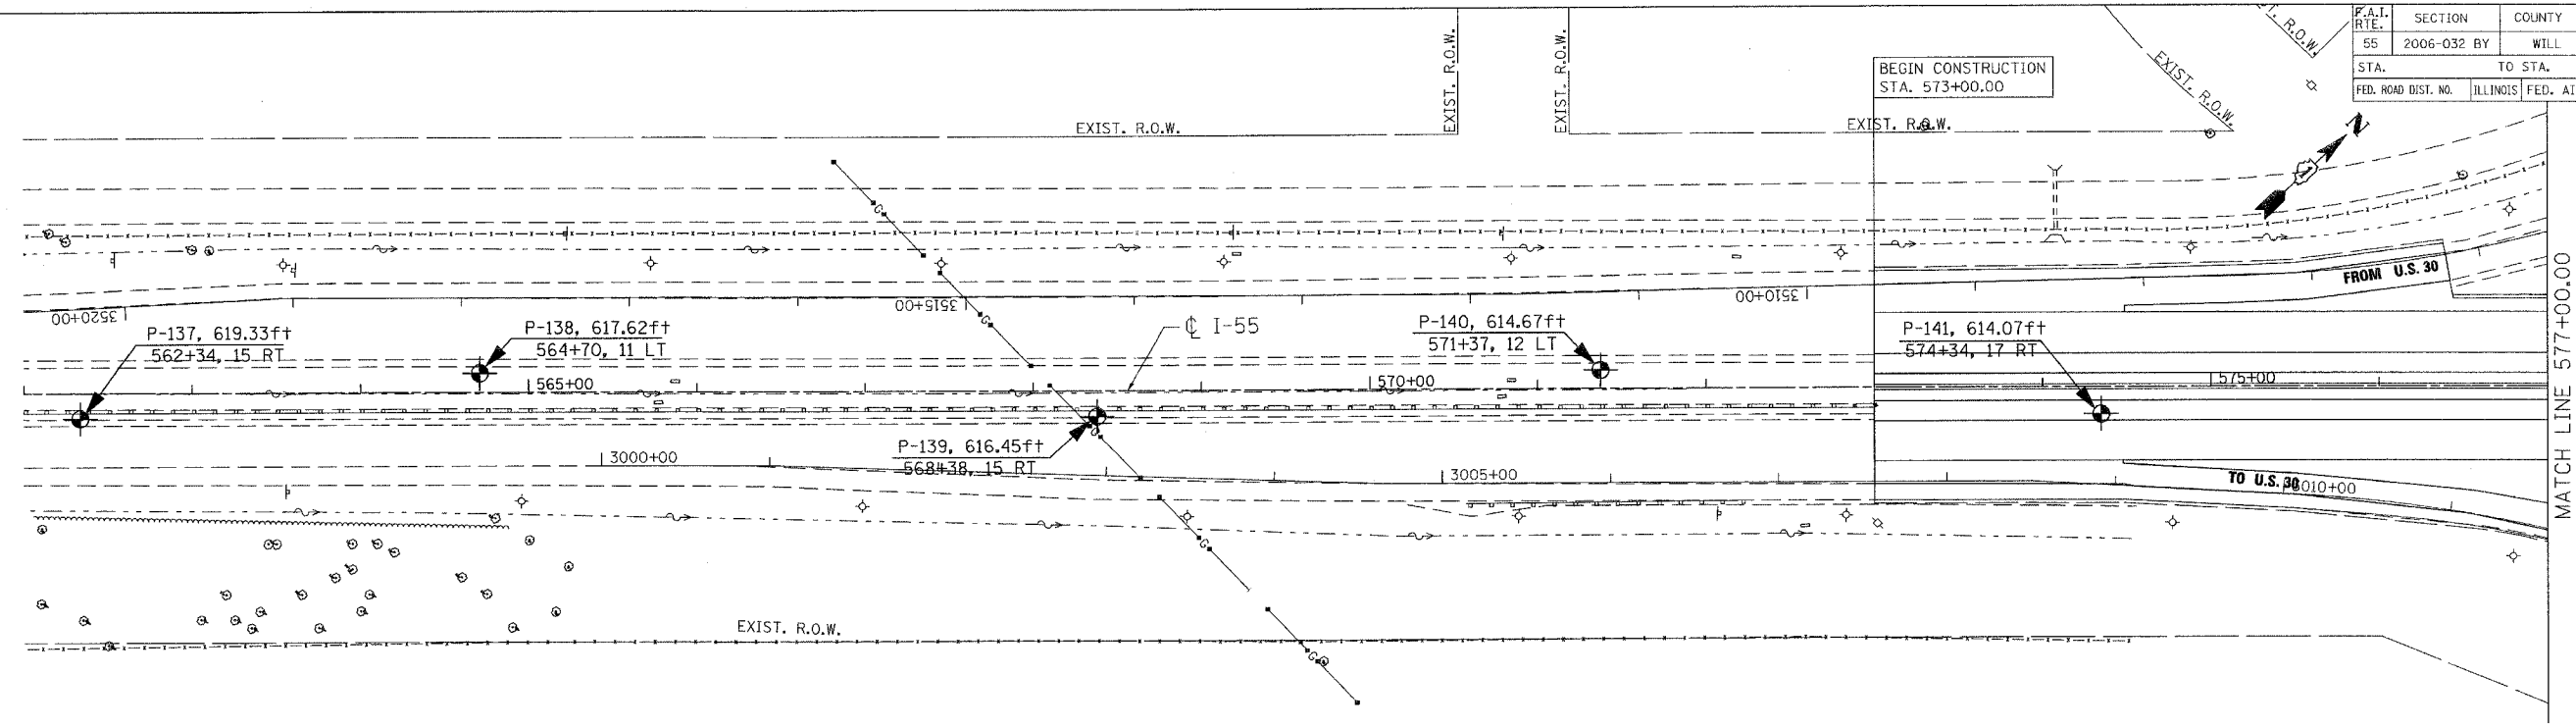

PLOT DATE = 07/05/06
 PLOT SCALE = AS SHOWN
 USER NAME = MUSETH

REVISIONS	
NAME	DATE

ILLINOIS DEPARTMENT OF TRANSPORTATION
 FAI ROUTE 55
 US 30 (PLAINFIELD ROAD) TO LILY CACHE SLOUGH

SOIL BORING PLAN
FAI 55
STA. 562+00.00 TO STA. 589+12.32

SCALE: 1"=50'
 DATE 07/05/06

DRAWN BY MW
 CHECKED BY DDH

TENG TENG & ASSOCIATES, INC.
 ENGINEERS/ARCHITECTS/PLANNERS
 CHICAGO, ILLINOIS

DRAWN BY: EDVAB CHECKED BY: LI 555-11-01

Wong Engineering, Inc. 1145 Main Street
 Lombard, IL 60148
 Geo-Environmental Engineers 630-953-9928

CREATED BASED ON DRAWINGS PREPARED BY TENG AND ASSOCIATES, INC.