
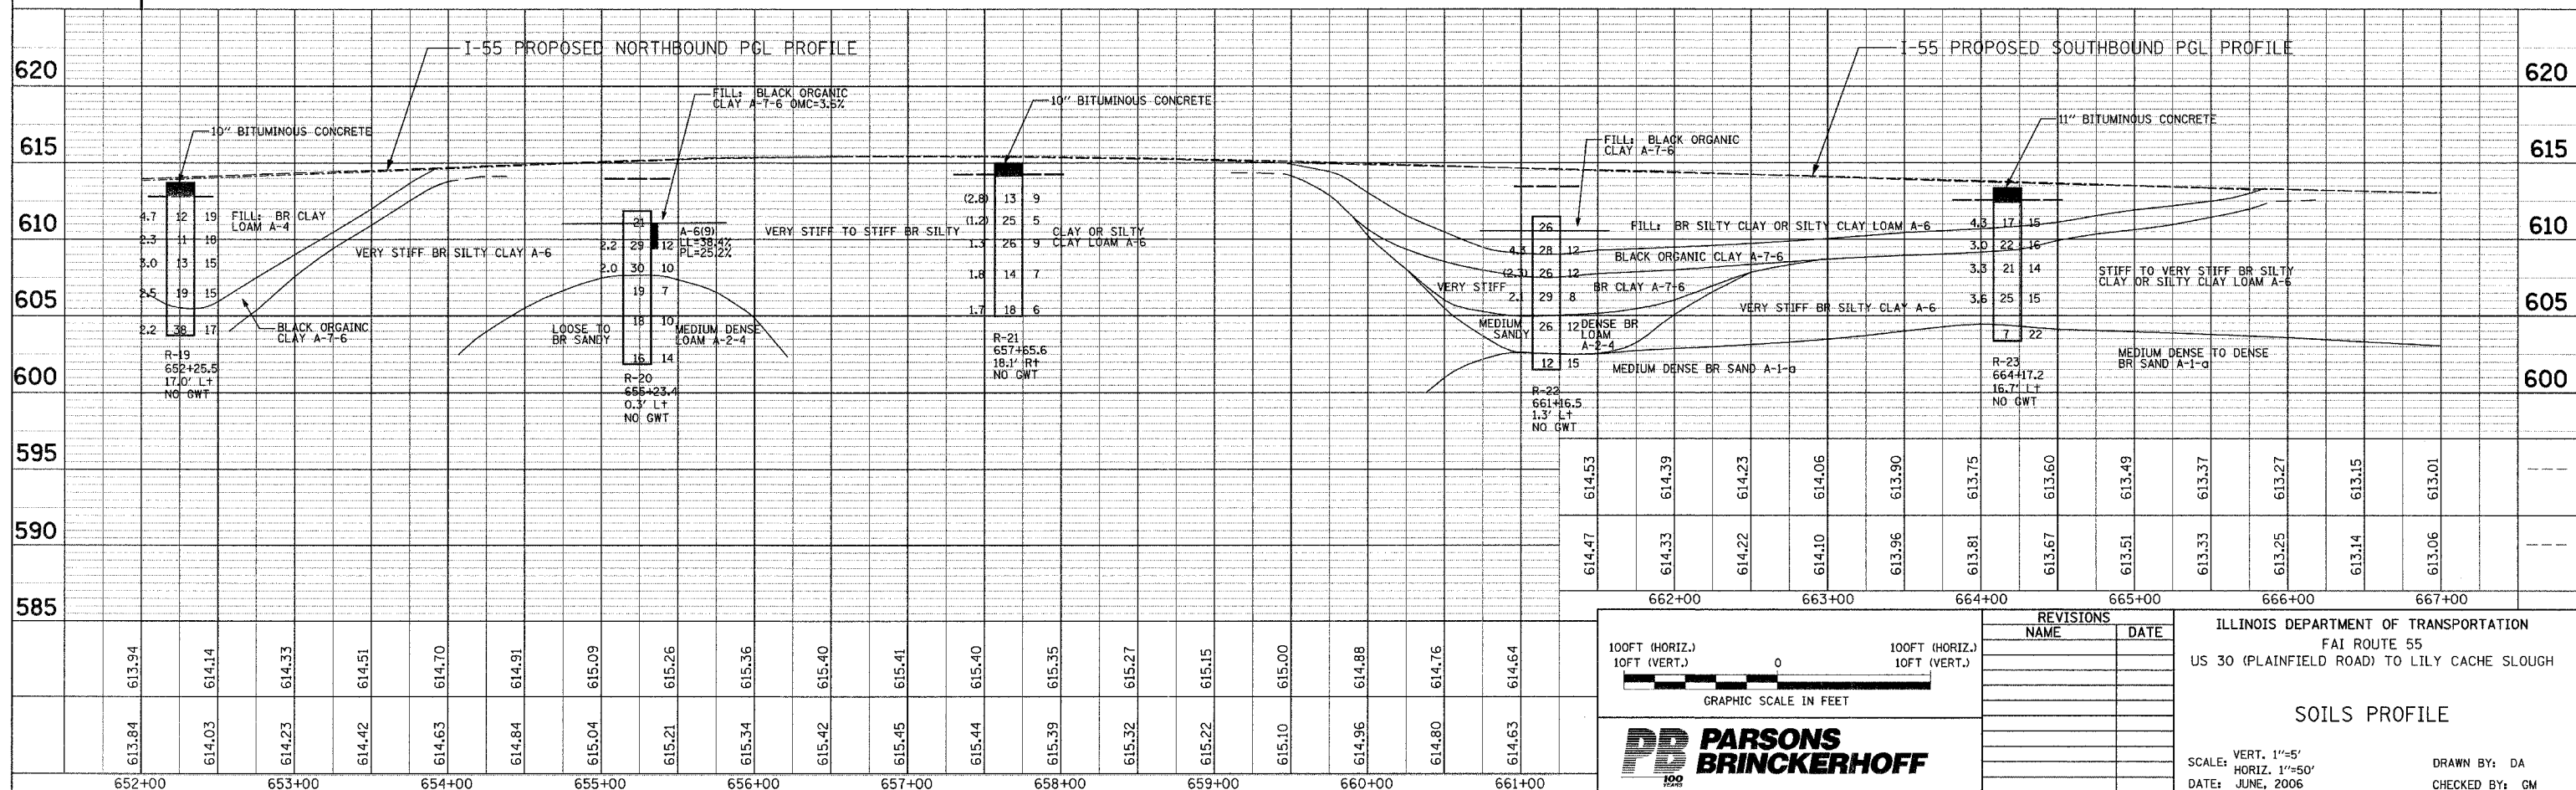


F.A. RTE.	SECTION	COUNTY	TOTAL SHEETS	SHEET NO.
55	2006-032 BY	WILL	505	83
STA. 652+00	TO STA. 667+00			
FED. ROAD DIST. NO. ILLINOIS		FED. AID PROJECT		

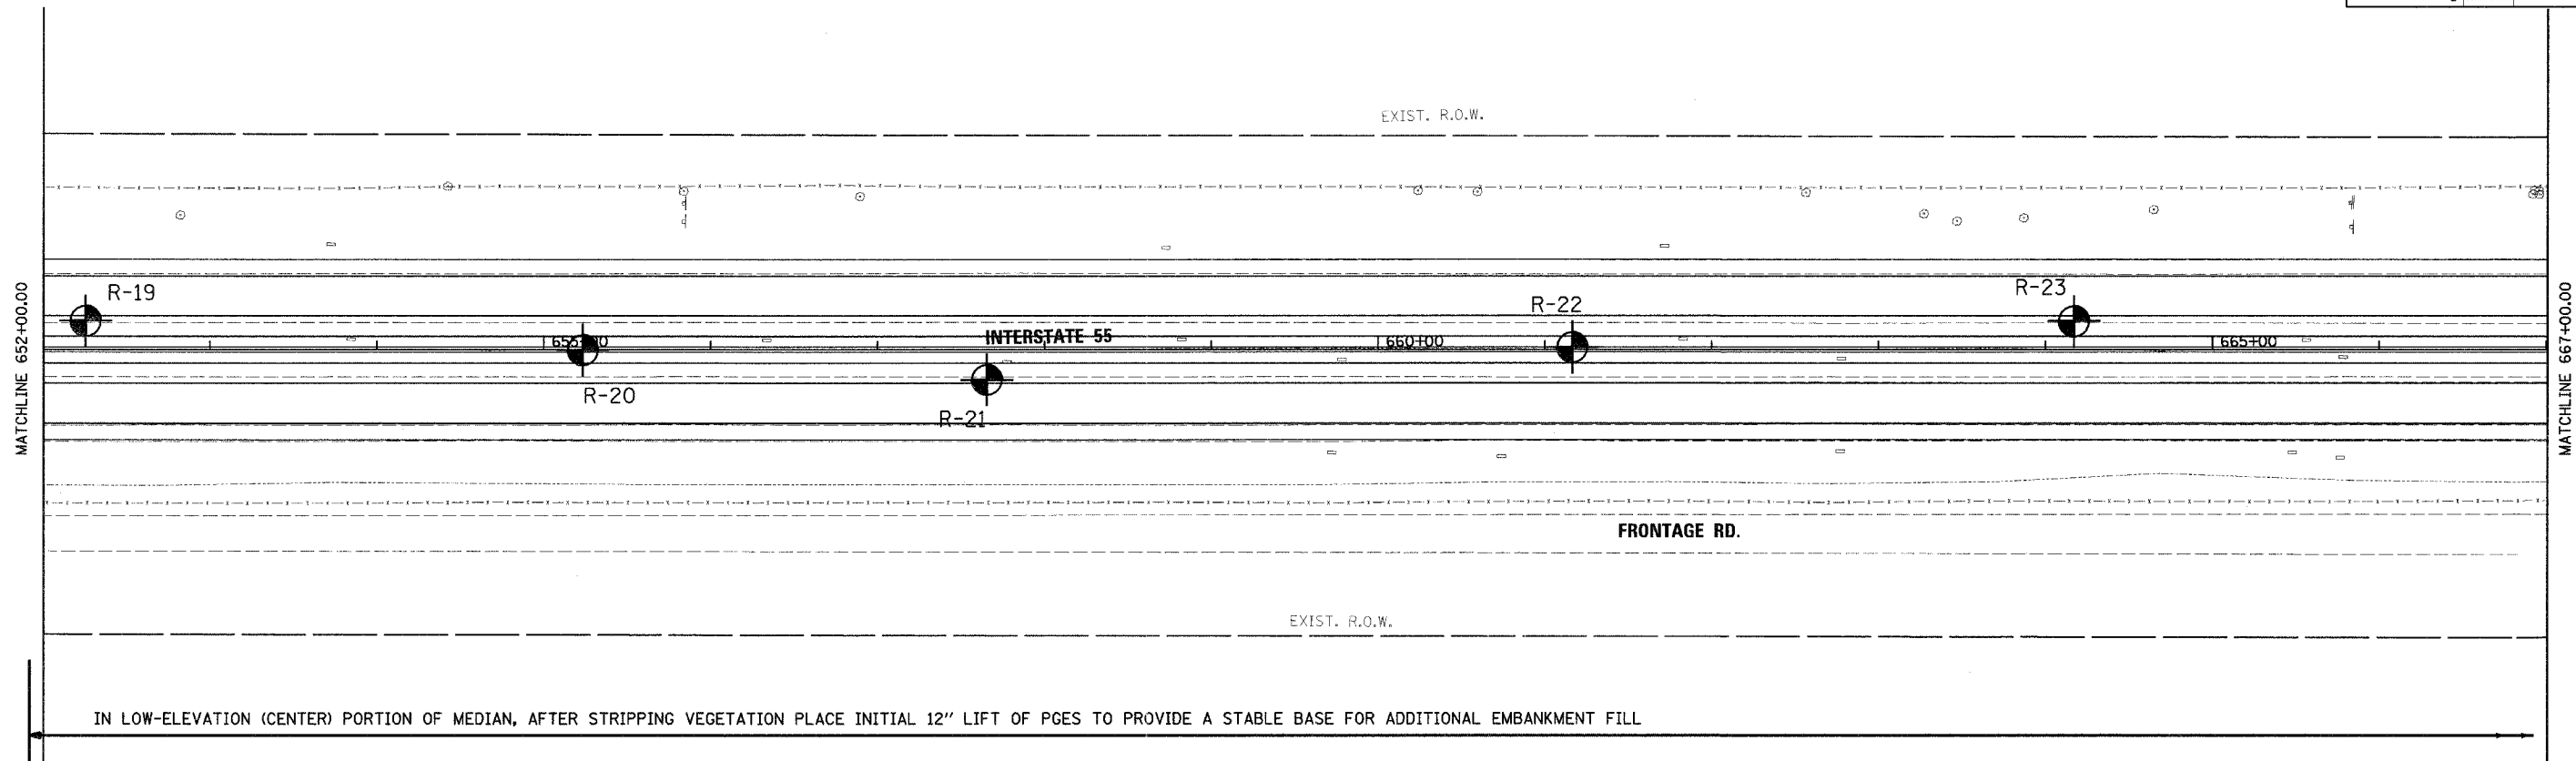

100FT (HORIZ.)  
10FT (VERT.)

0

100FT (HORIZ.)  
10FT (VERT.)

GRAPHIC SCALE IN FEET

**PARSONS BRINCKERHOFF**

REVISIONS	
NAME	DATE

ILLINOIS DEPARTMENT OF TRANSPORTATION  
FAI ROUTE 55  
US 30 (PLAINFIELD ROAD) TO LILY CACHE SLOUGH

**SOILS PROFILE**

SCALE: VERT. 1"=5'  
HORIZ. 1"=50'  
DATE: JUNE, 2006

DRAWN BY: DA  
CHECKED BY: GM