
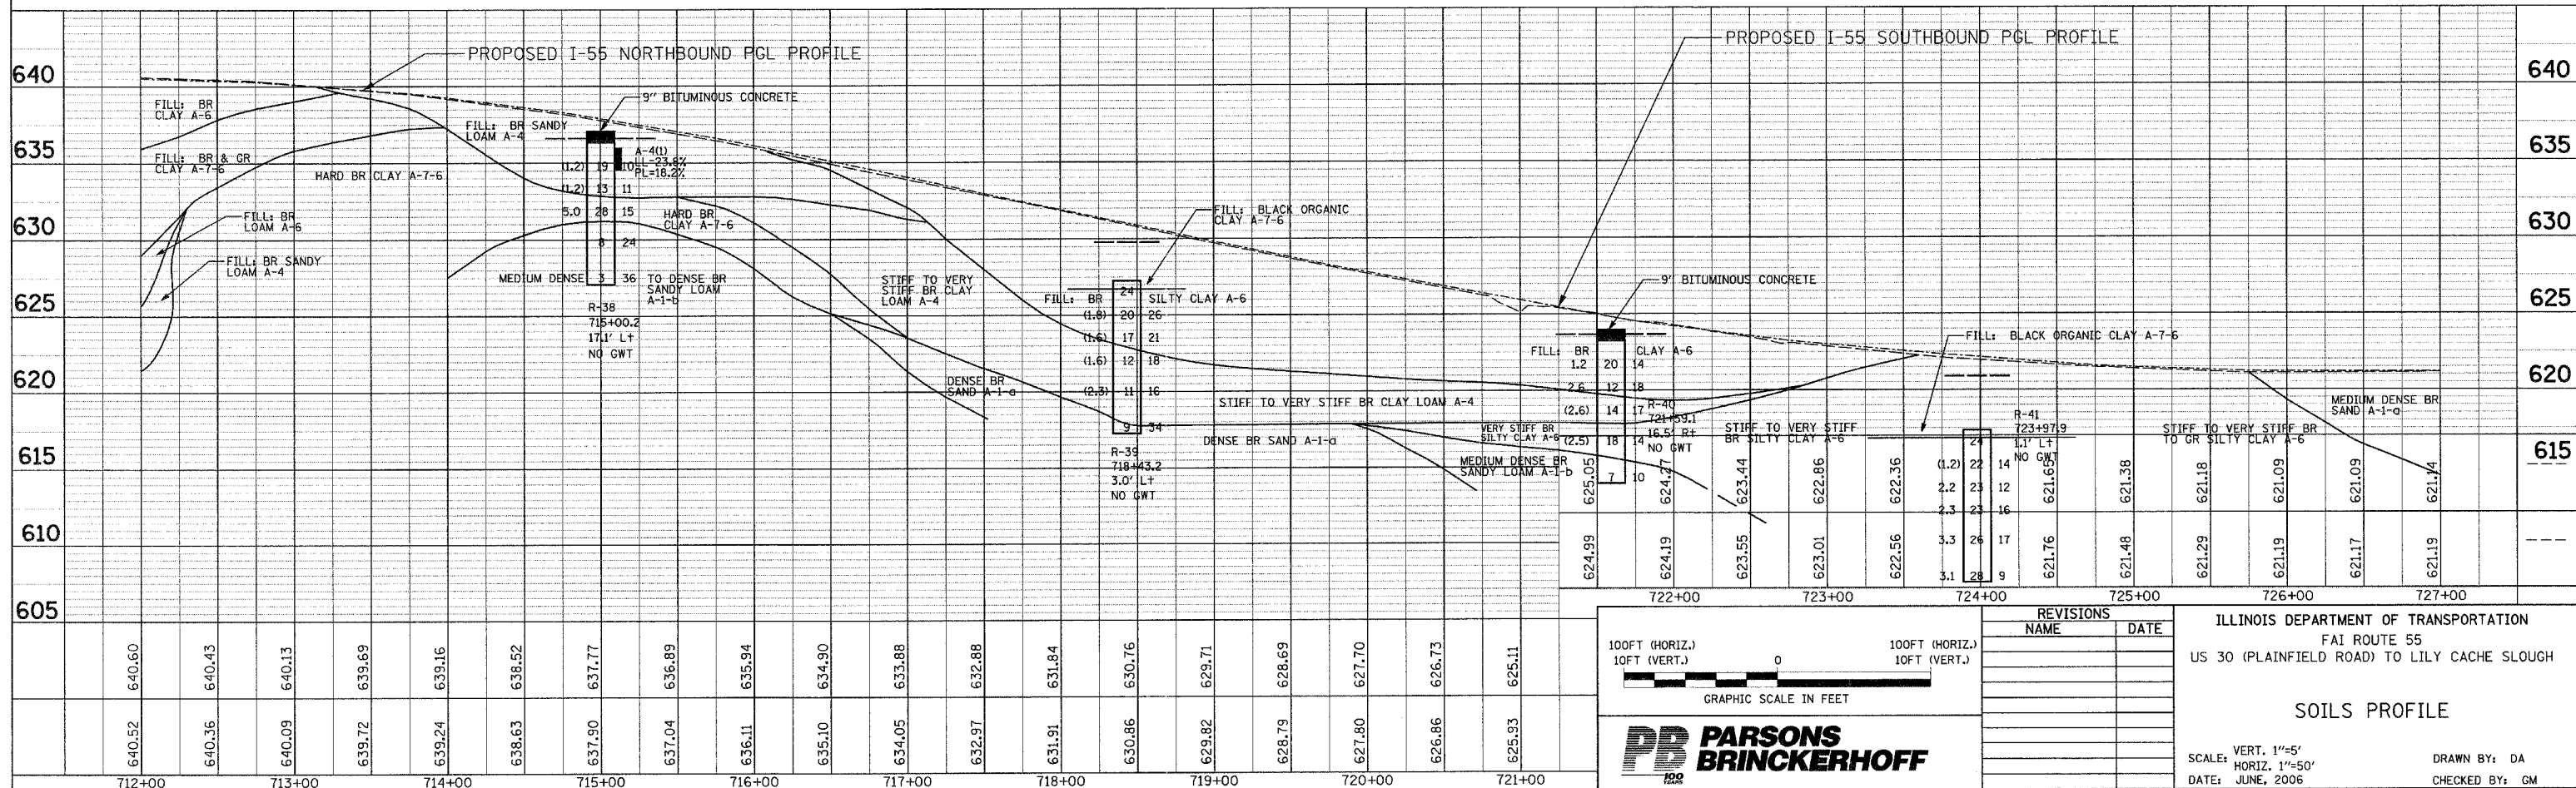


| | | | | |
|---------------------|-------------|------------------|--------------|-----------|
| F.A. RTE. | SECTION | COUNTY | TOTAL SHEETS | SHEET NO. |
| 55 | 2006-032 BY | WILL | 505 | 87 |
| STA. | 712+00 | TO STA. | 727+00 | |
| FED. ROAD DIST. NO. | ILLINOIS | FED. AID PROJECT | | |

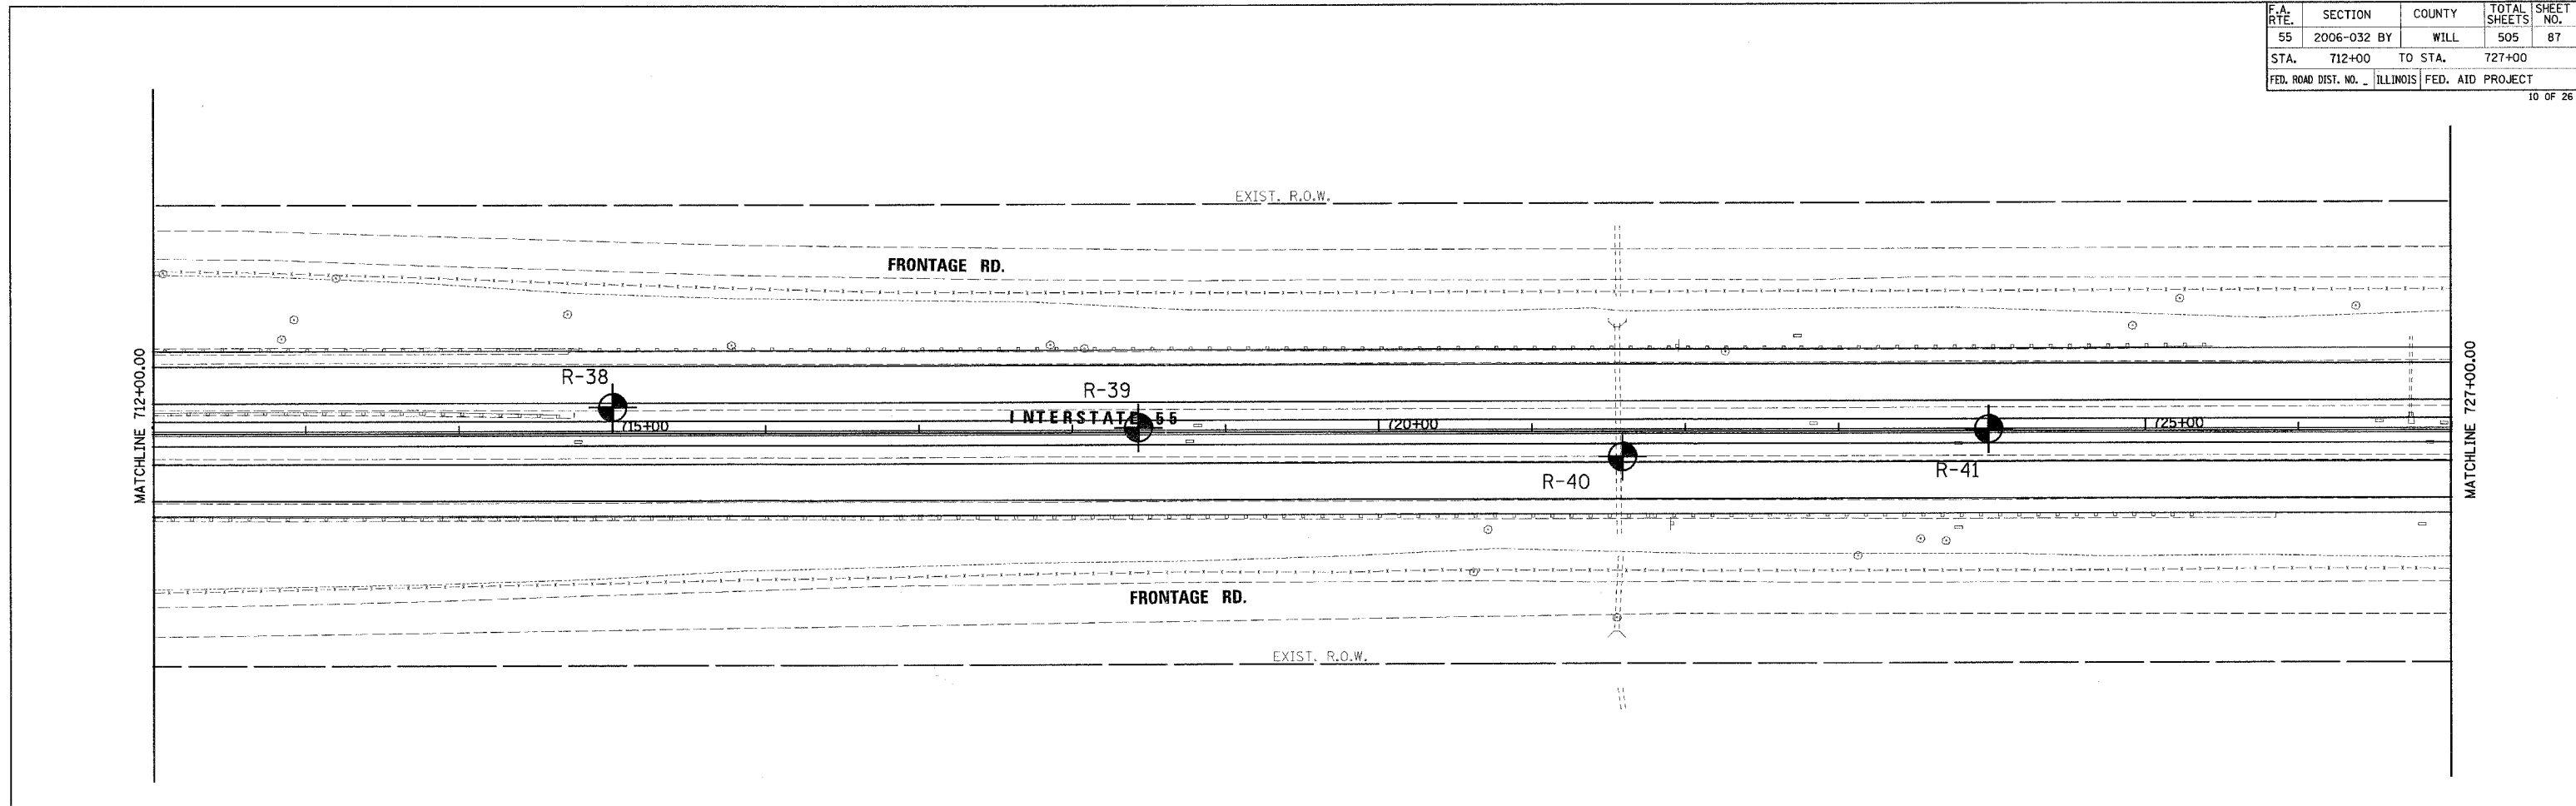

100FT (HORIZ.)
10FT (VERT.)

GRAPHIC SCALE IN FEET

PARSONS BRINCKERHOFF

| REVISIONS | |
|-----------|------|
| NAME | DATE |
| | |
| | |
| | |
| | |
| | |

ILLINOIS DEPARTMENT OF TRANSPORTATION
FAI ROUTE 55
US 30 (PLAINFIELD ROAD) TO LILY CACHE SLOUGH

SOILS PROFILE

SCALE: VERT. 1"=5'
HORIZ. 1"=50'
DATE: JUNE, 2006

DRAWN BY: DA
CHECKED BY: GM