
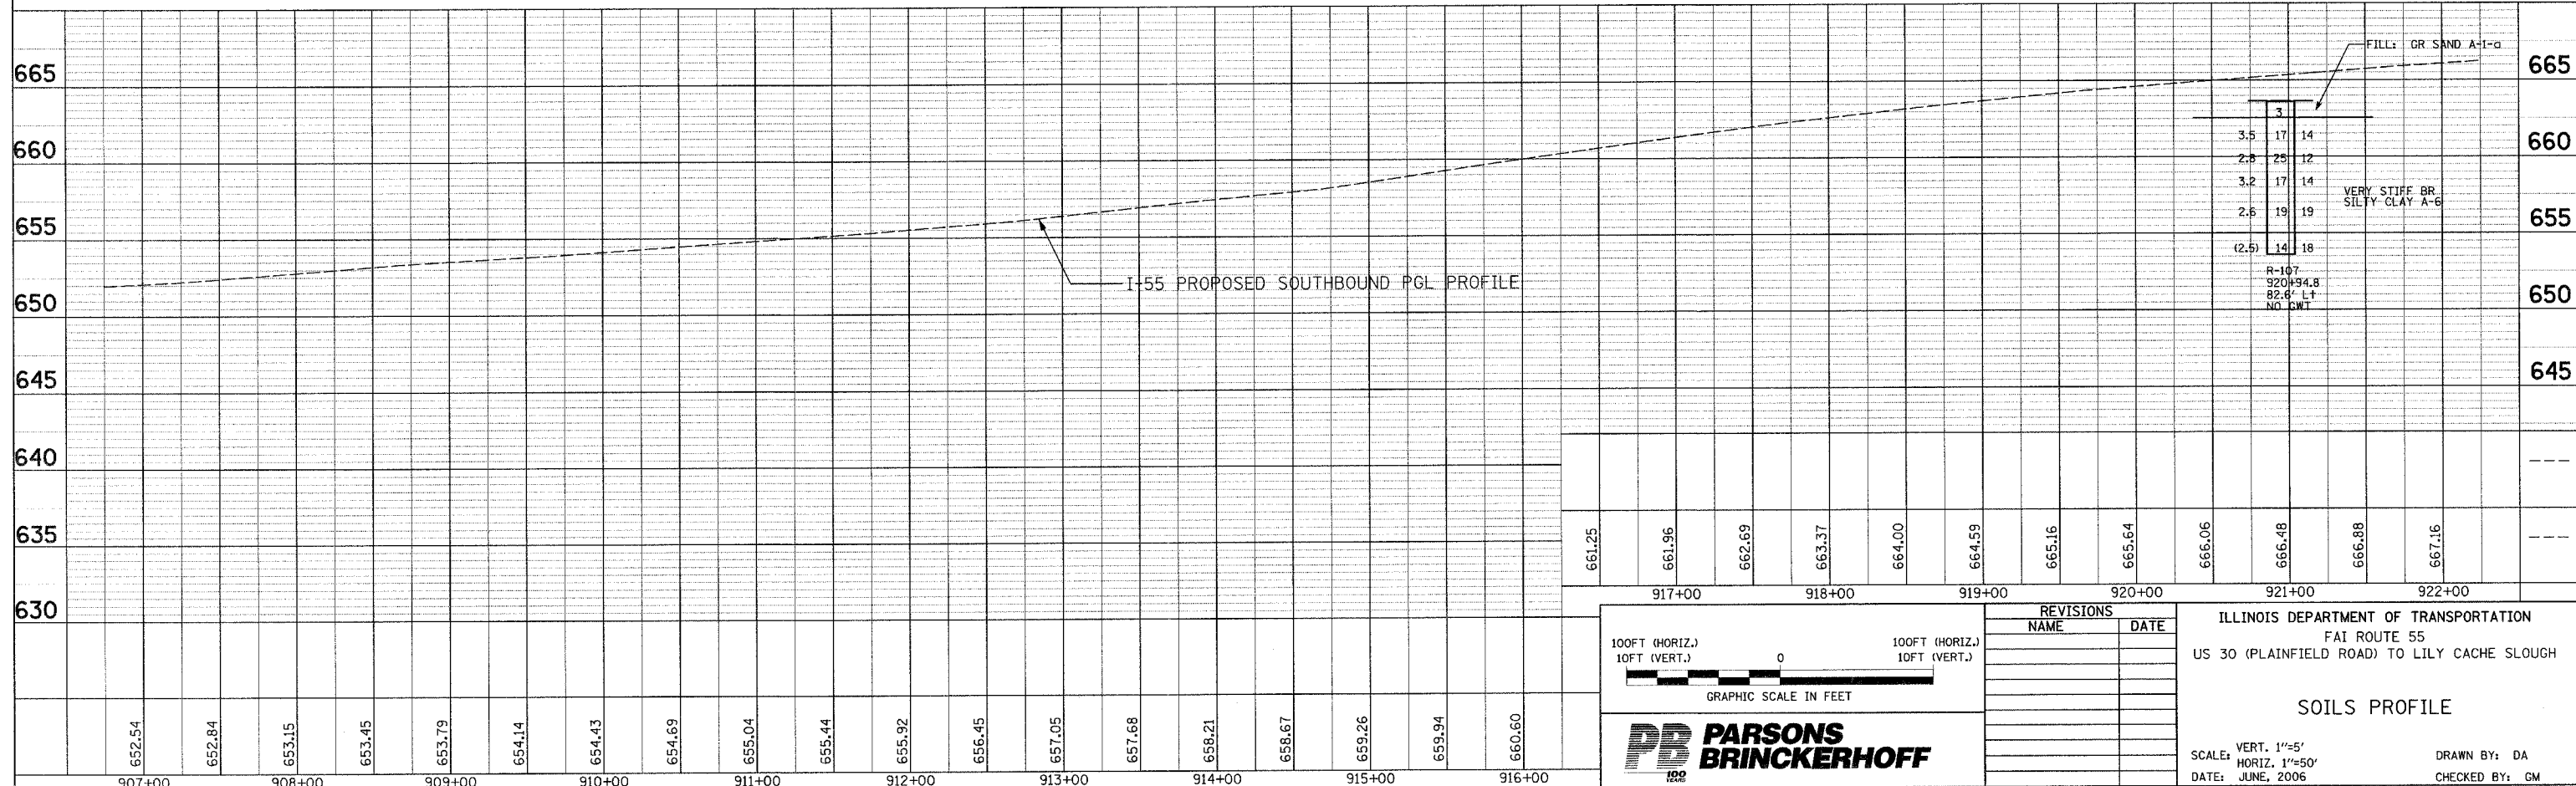


# SOUTHBOUND (OUTSIDE) AUXILIARY LANE

F.A. RTE.	SECTION	COUNTY	TOTAL SHEETS	SHEET NO.
55	2006-032 BY	WILL	505	100B
STA. 907+00		TO STA. 922+00		
FED. ROAD DIST. NO. ILLINOIS FED. AID PROJECT				

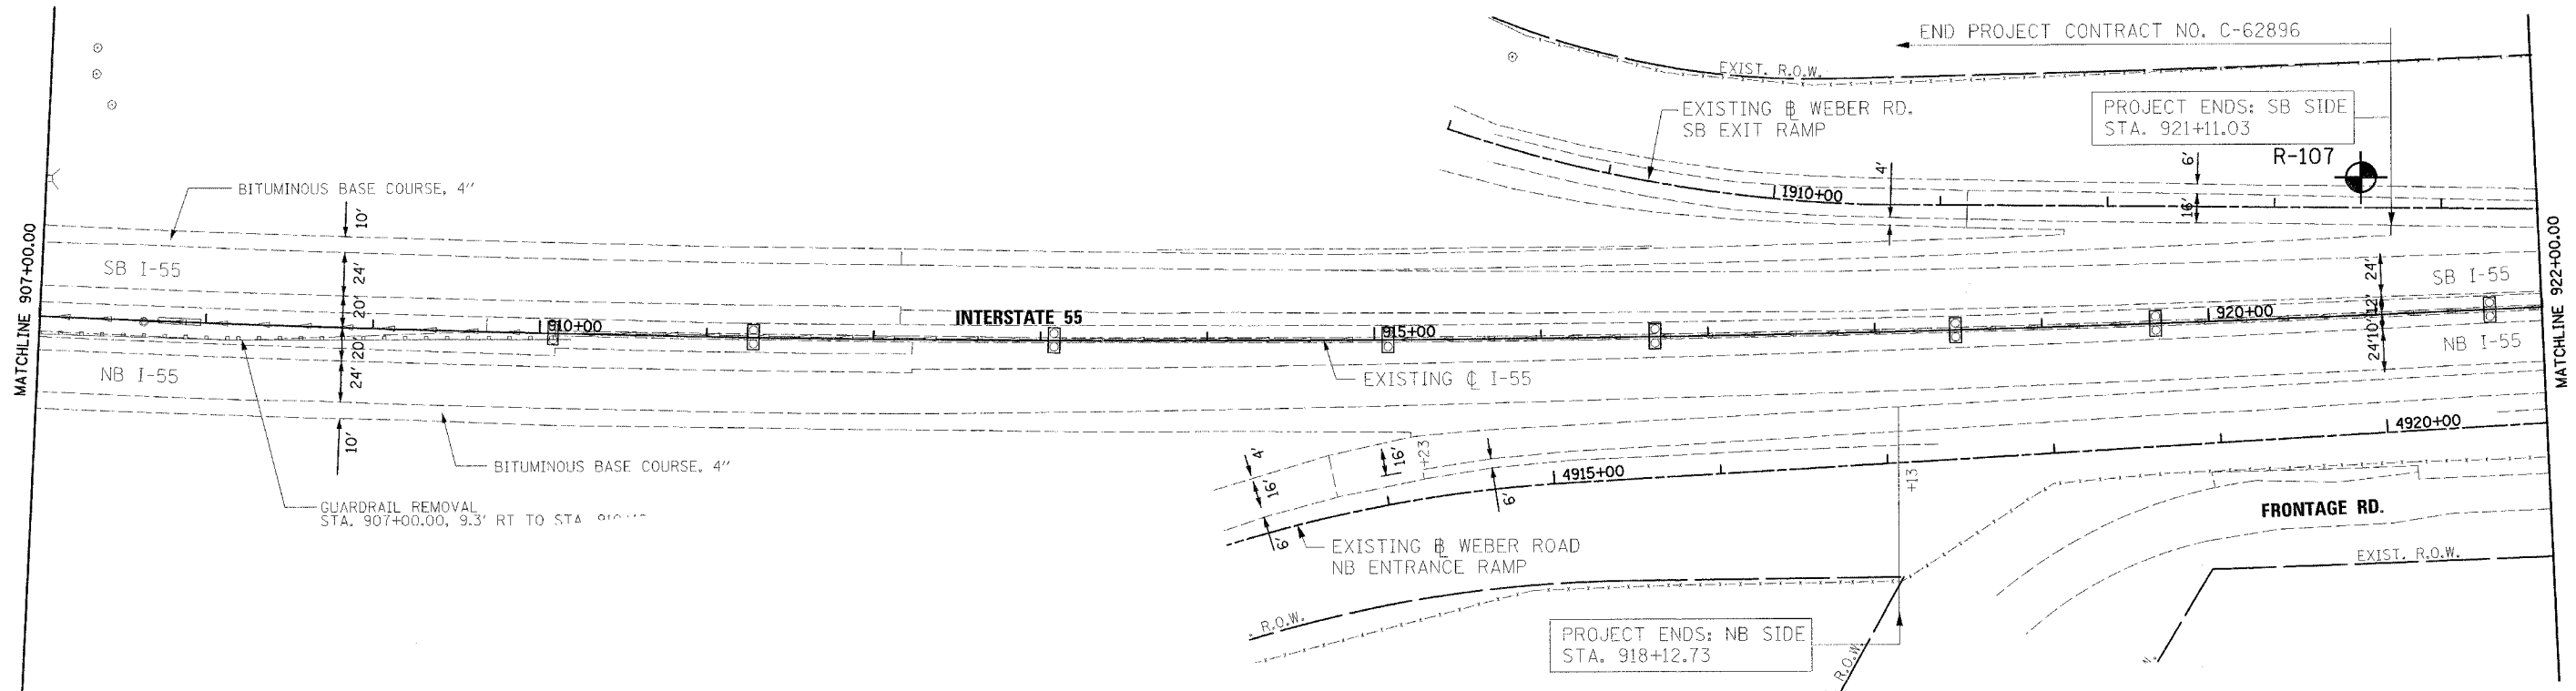

100FT (HORIZ.)  
10FT (VERT.)

GRAPHIC SCALE IN FEET

REVISIONS	
NAME	DATE

ILLINOIS DEPARTMENT OF TRANSPORTATION  
FAI ROUTE 55  
US 30 (PLAINFIELD ROAD) TO LILY CACHE SLOUGH

**SOILS PROFILE**

SCALE: VERT. 1"=5'  
HORIZ. 1"=50'  
DATE: JUNE, 2006

DRAWN BY: DA  
CHECKED BY: GM

