


LEGEND

(A)(B)(C) SEE IDOT STANDARD 701400

F.A.P. RTE.	SECTION	COUNTY	TOTAL SHEETS	SHEET NO.
55	2006-032 BY	WILL	505	135
STA.	787+00	TO STA.	817+00	
FED. ROAD DIST. NO.	ILLINOIS	FED. AID PROJECT	MOTIII-08 OF 08	

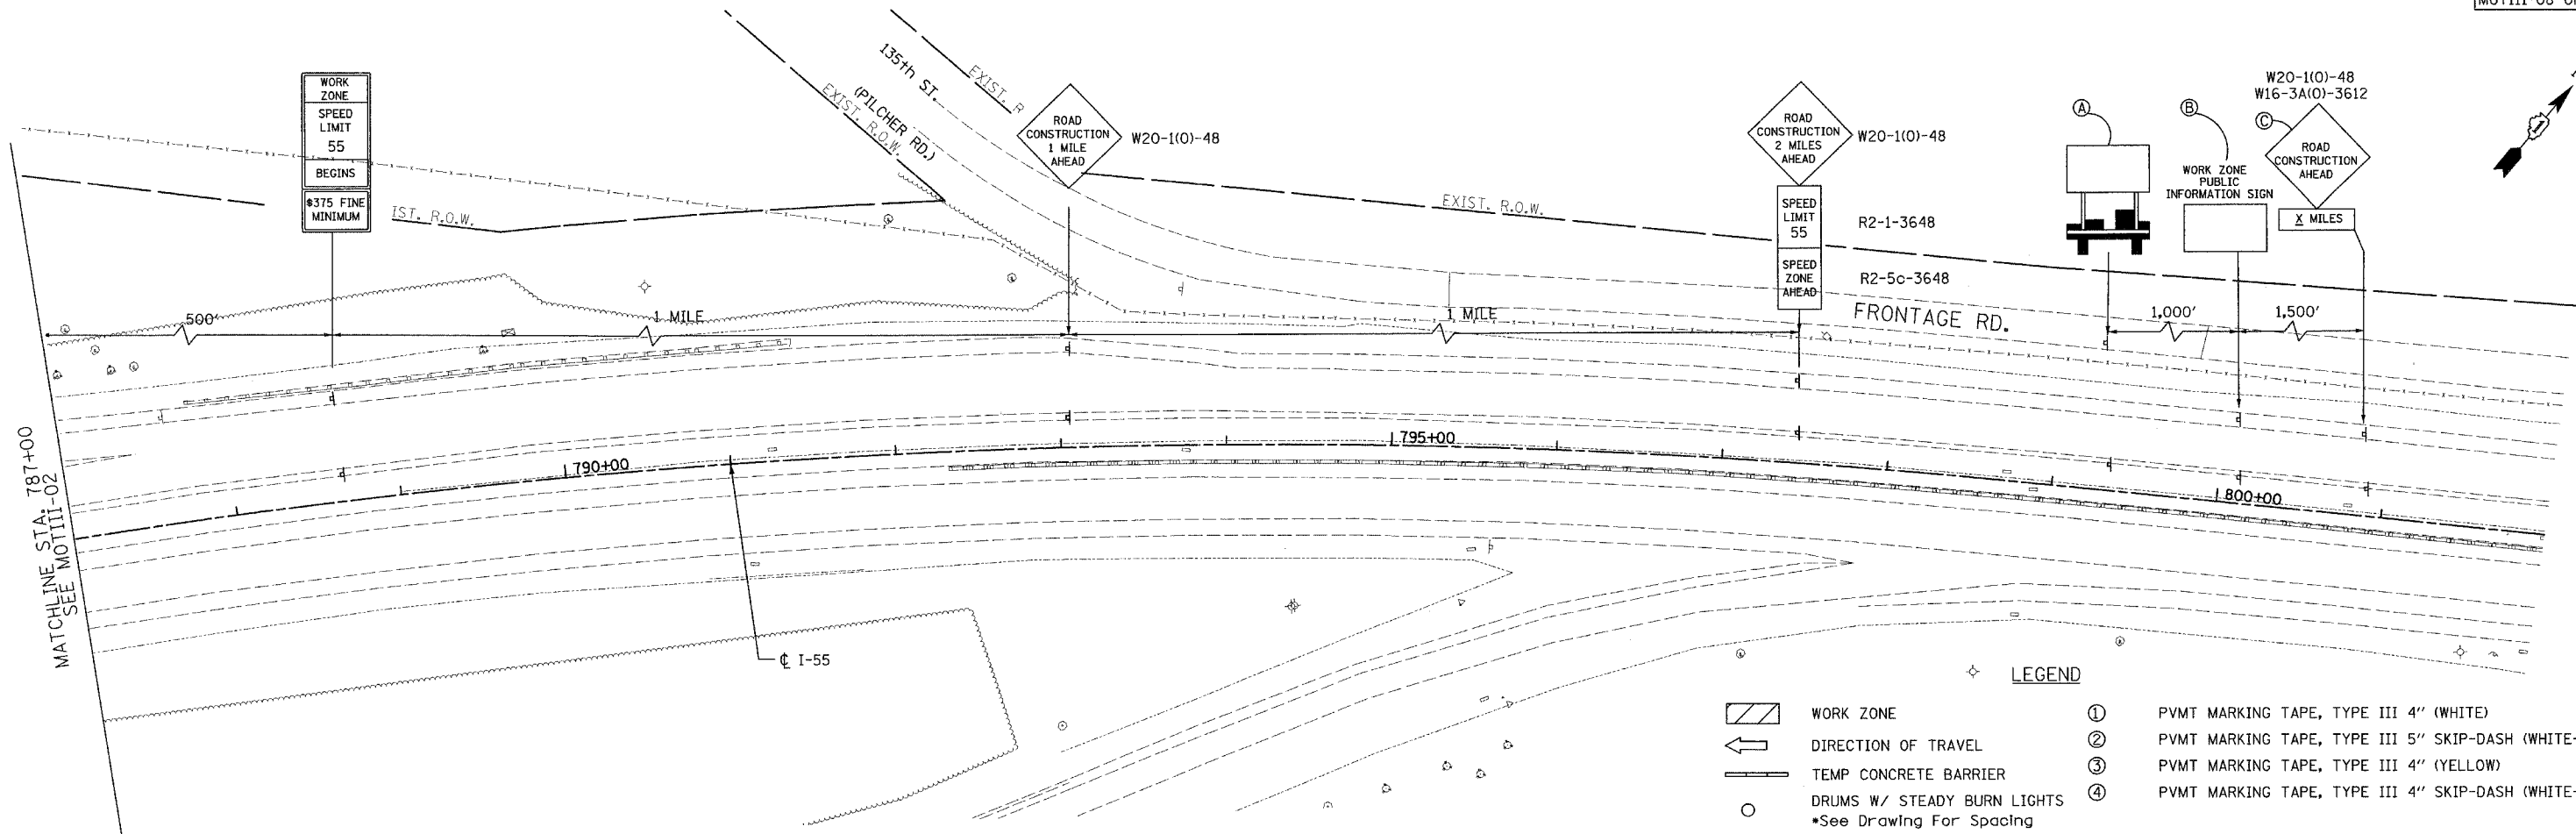

LEGEND

	WORK ZONE	①	PVMT MARKING TAPE, TYPE III 4" (WHITE)
	DIRECTION OF TRAVEL	②	PVMT MARKING TAPE, TYPE III 5" SKIP-DASH (WHITE-30 FT/10 FT)
	TEMP CONCRETE BARRIER	③	PVMT MARKING TAPE, TYPE III 4" (YELLOW)
	DRUMS W/ STEADY BURN LIGHTS •See Drawing For Spacing	④	PVMT MARKING TAPE, TYPE III 4" SKIP-DASH (WHITE-6 FT/2 FT)
	BARRICADE, TYPE III WITH TWO FLASHING LIGHTS		

MATCHLINE STA. 787+00  
SEE MOTIII-02

STAGE III

REVISIONS	
NAME	DATE

ILLINOIS DEPARTMENT OF TRANSPORTATION  
 FAI ROUTE 55  
 US 30 (PLAINFIELD ROAD) TO LILY CACHE SLOUGH  
 SUGGESTED STAGES OF CONSTRUCTION  
 AND TRAFFIC CONTROL

SCALE: 1" = 50'  
 DATE: 06-30-06

DRAWN BY: TJR  
 CHECKED BY: DM

