
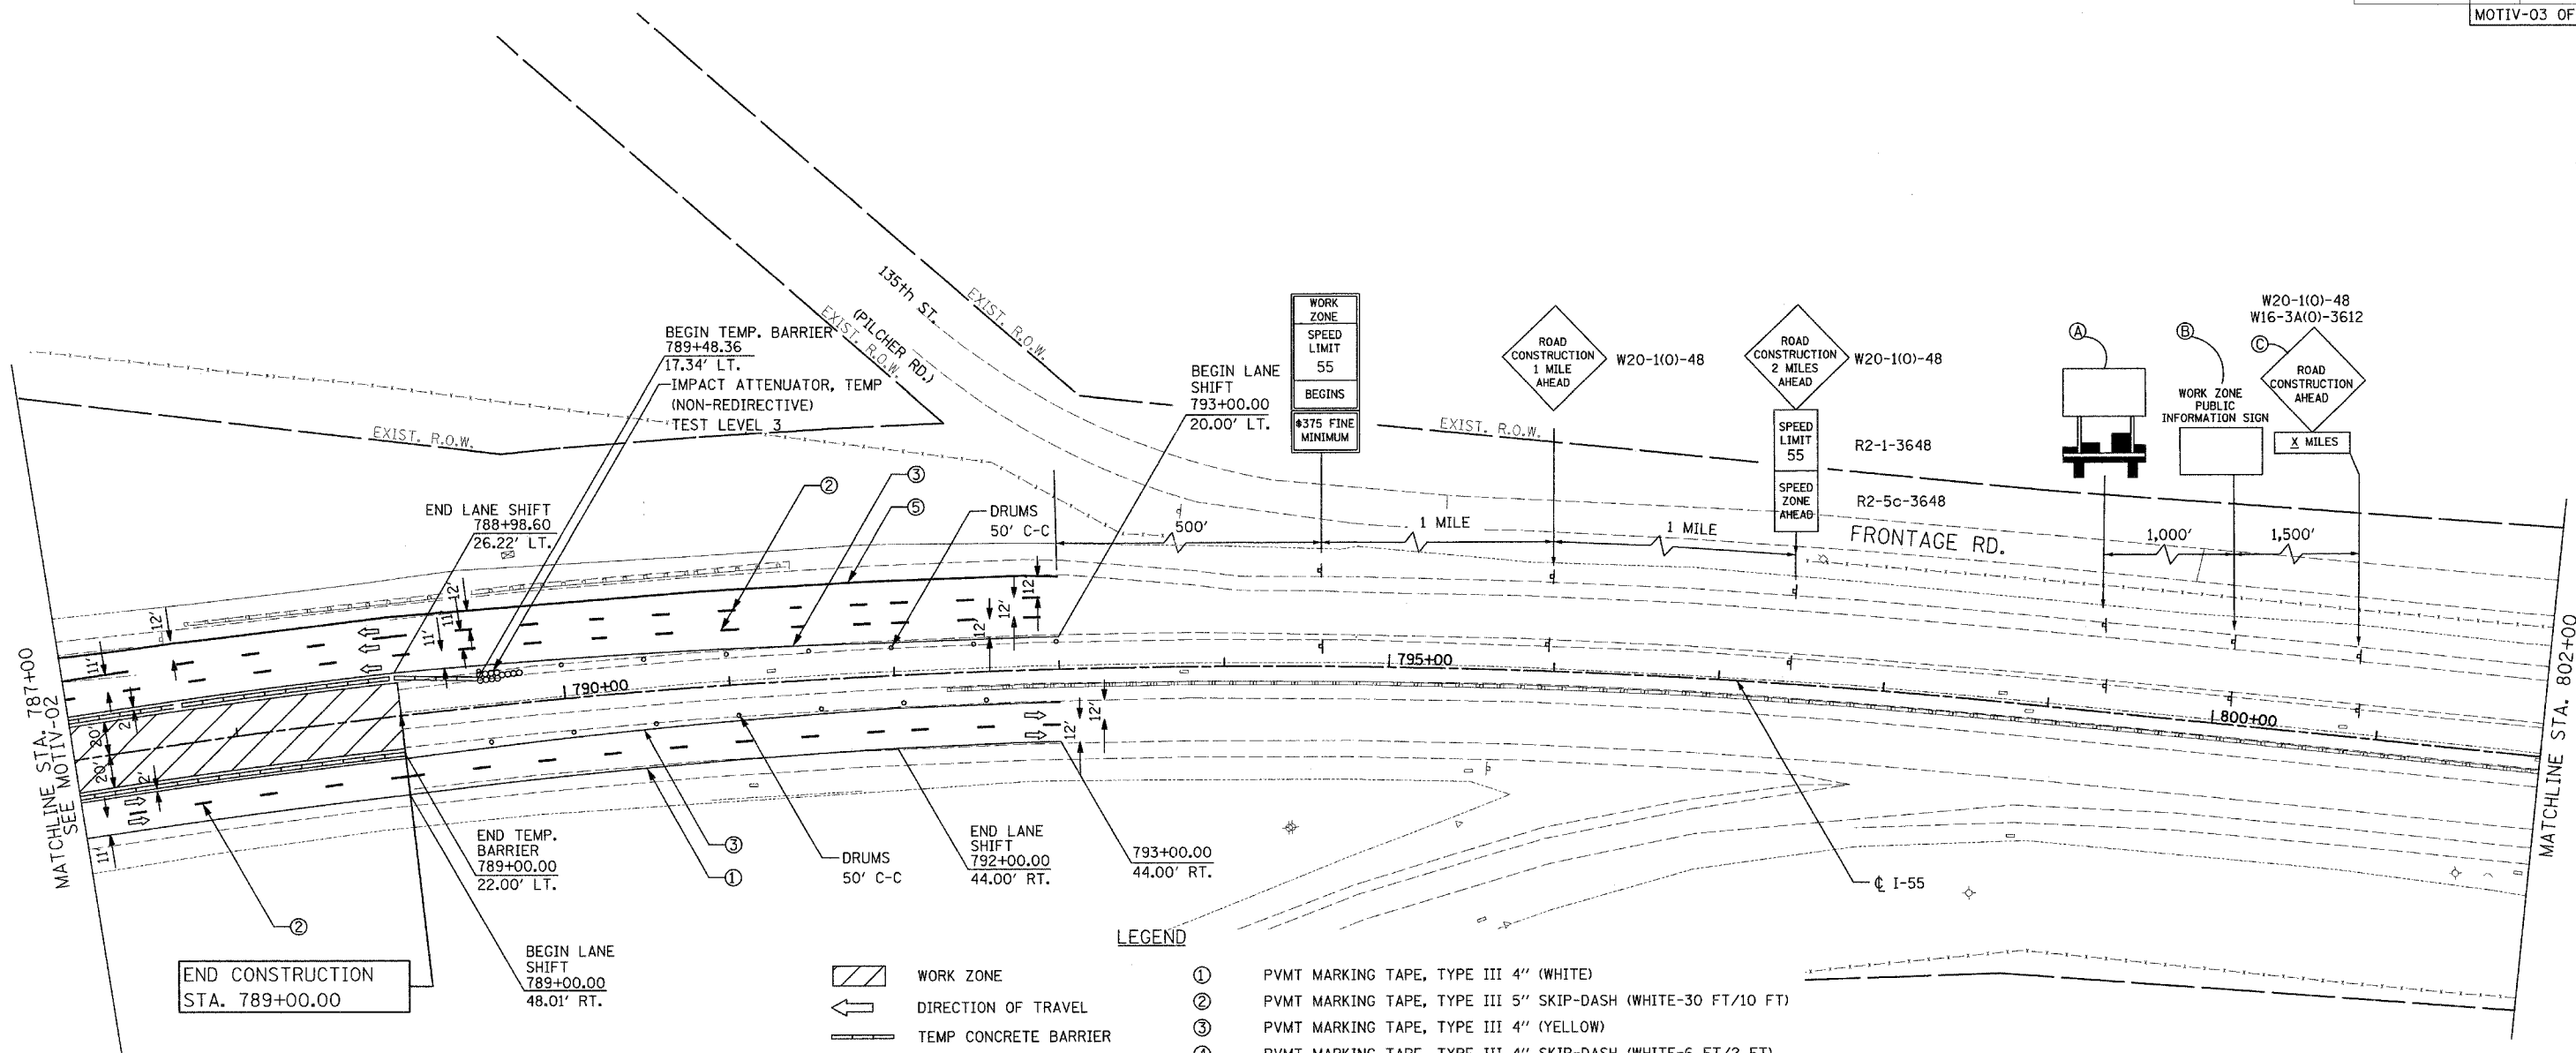


LEGEND

(ABC) SEE IDOT STANDARD 701400


F.A.P. RTE.	SECTION	COUNTY	TOTAL SHEETS	SHEET NO.
55	2006-032 BY	WILL	505	138
STA.	787+00	TO STA.	817+00	
FED. ROAD DIST. NO.	ILLINOIS	FED. AID PROJECT	MOTIV-03 OF 03	

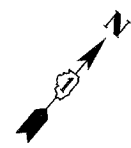

LEGEND

- WORK ZONE
- DIRECTION OF TRAVEL
- TEMP CONCRETE BARRIER
- DRUMS W/ STEADY BURN LIGHTS
•See Drawing For Spacing
- BARRICADE, TYPE III WITH TWO FLASHING LIGHTS
- VERTICAL PANELS / BARRICADES
•See Standards for Spacing
- ① PVMT MARKING TAPE, TYPE III 4" (WHITE)
- ② PVMT MARKING TAPE, TYPE III 5" SKIP-DASH (WHITE-30 FT/10 FT)
- ③ PVMT MARKING TAPE, TYPE III 4" (YELLOW)
- ④ PVMT MARKING TAPE, TYPE III 4" SKIP-DASH (WHITE-6 FT/2 FT)
- ⑤ PVMT MARKING TAPE, TYPE III 8" (WHITE)
- ⑥ PVMT MARKING TAPE, TYPE III 12" (WHITE)

END CONSTRUCTION STA. 789+00.00

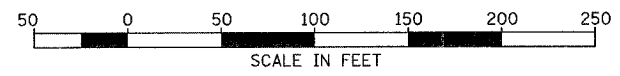

REVISIONS	
NAME	DATE

ILLINOIS DEPARTMENT OF TRANSPORTATION
 FAI ROUTE 55
 US 30 (PLAINFIELD ROAD) TO LILY CACHE SLOUGH

STAGES OF CONSTRUCTION AND TRAFFIC CONTROL

SCALE: 1" = 50'
 DATE: 07-21-06

DRAWN BY: TJR
 CHECKED BY: DM

STAGE IV

FINAL