


F.A. RTE.	SECTION	COUNTY	TOTAL SHEETS	SHEET NO.
55	2006-032 BY	WILL	505	146
STA. 774+00.00		TO STA. 775+50.00		
FED. ROAD DIST. NO.		ILLINOIS FED. AID PROJECT		

FINAL SURVEY	BY	DATE
DESIGNED		
PLOTTED		
NOTE BOOK		
AREAS		
CHECKED		

ORIGINAL SURVEY	BY	DATE
DESIGNED		
PLOTTED		
NOTE BOOK		
AREAS		
CHECKED		

PLOT DATE = 6/30/2006
 FILE NAME = 8FILE8
 PLOT SCALE = 8SCALE8
 USER NAME = 8USER8

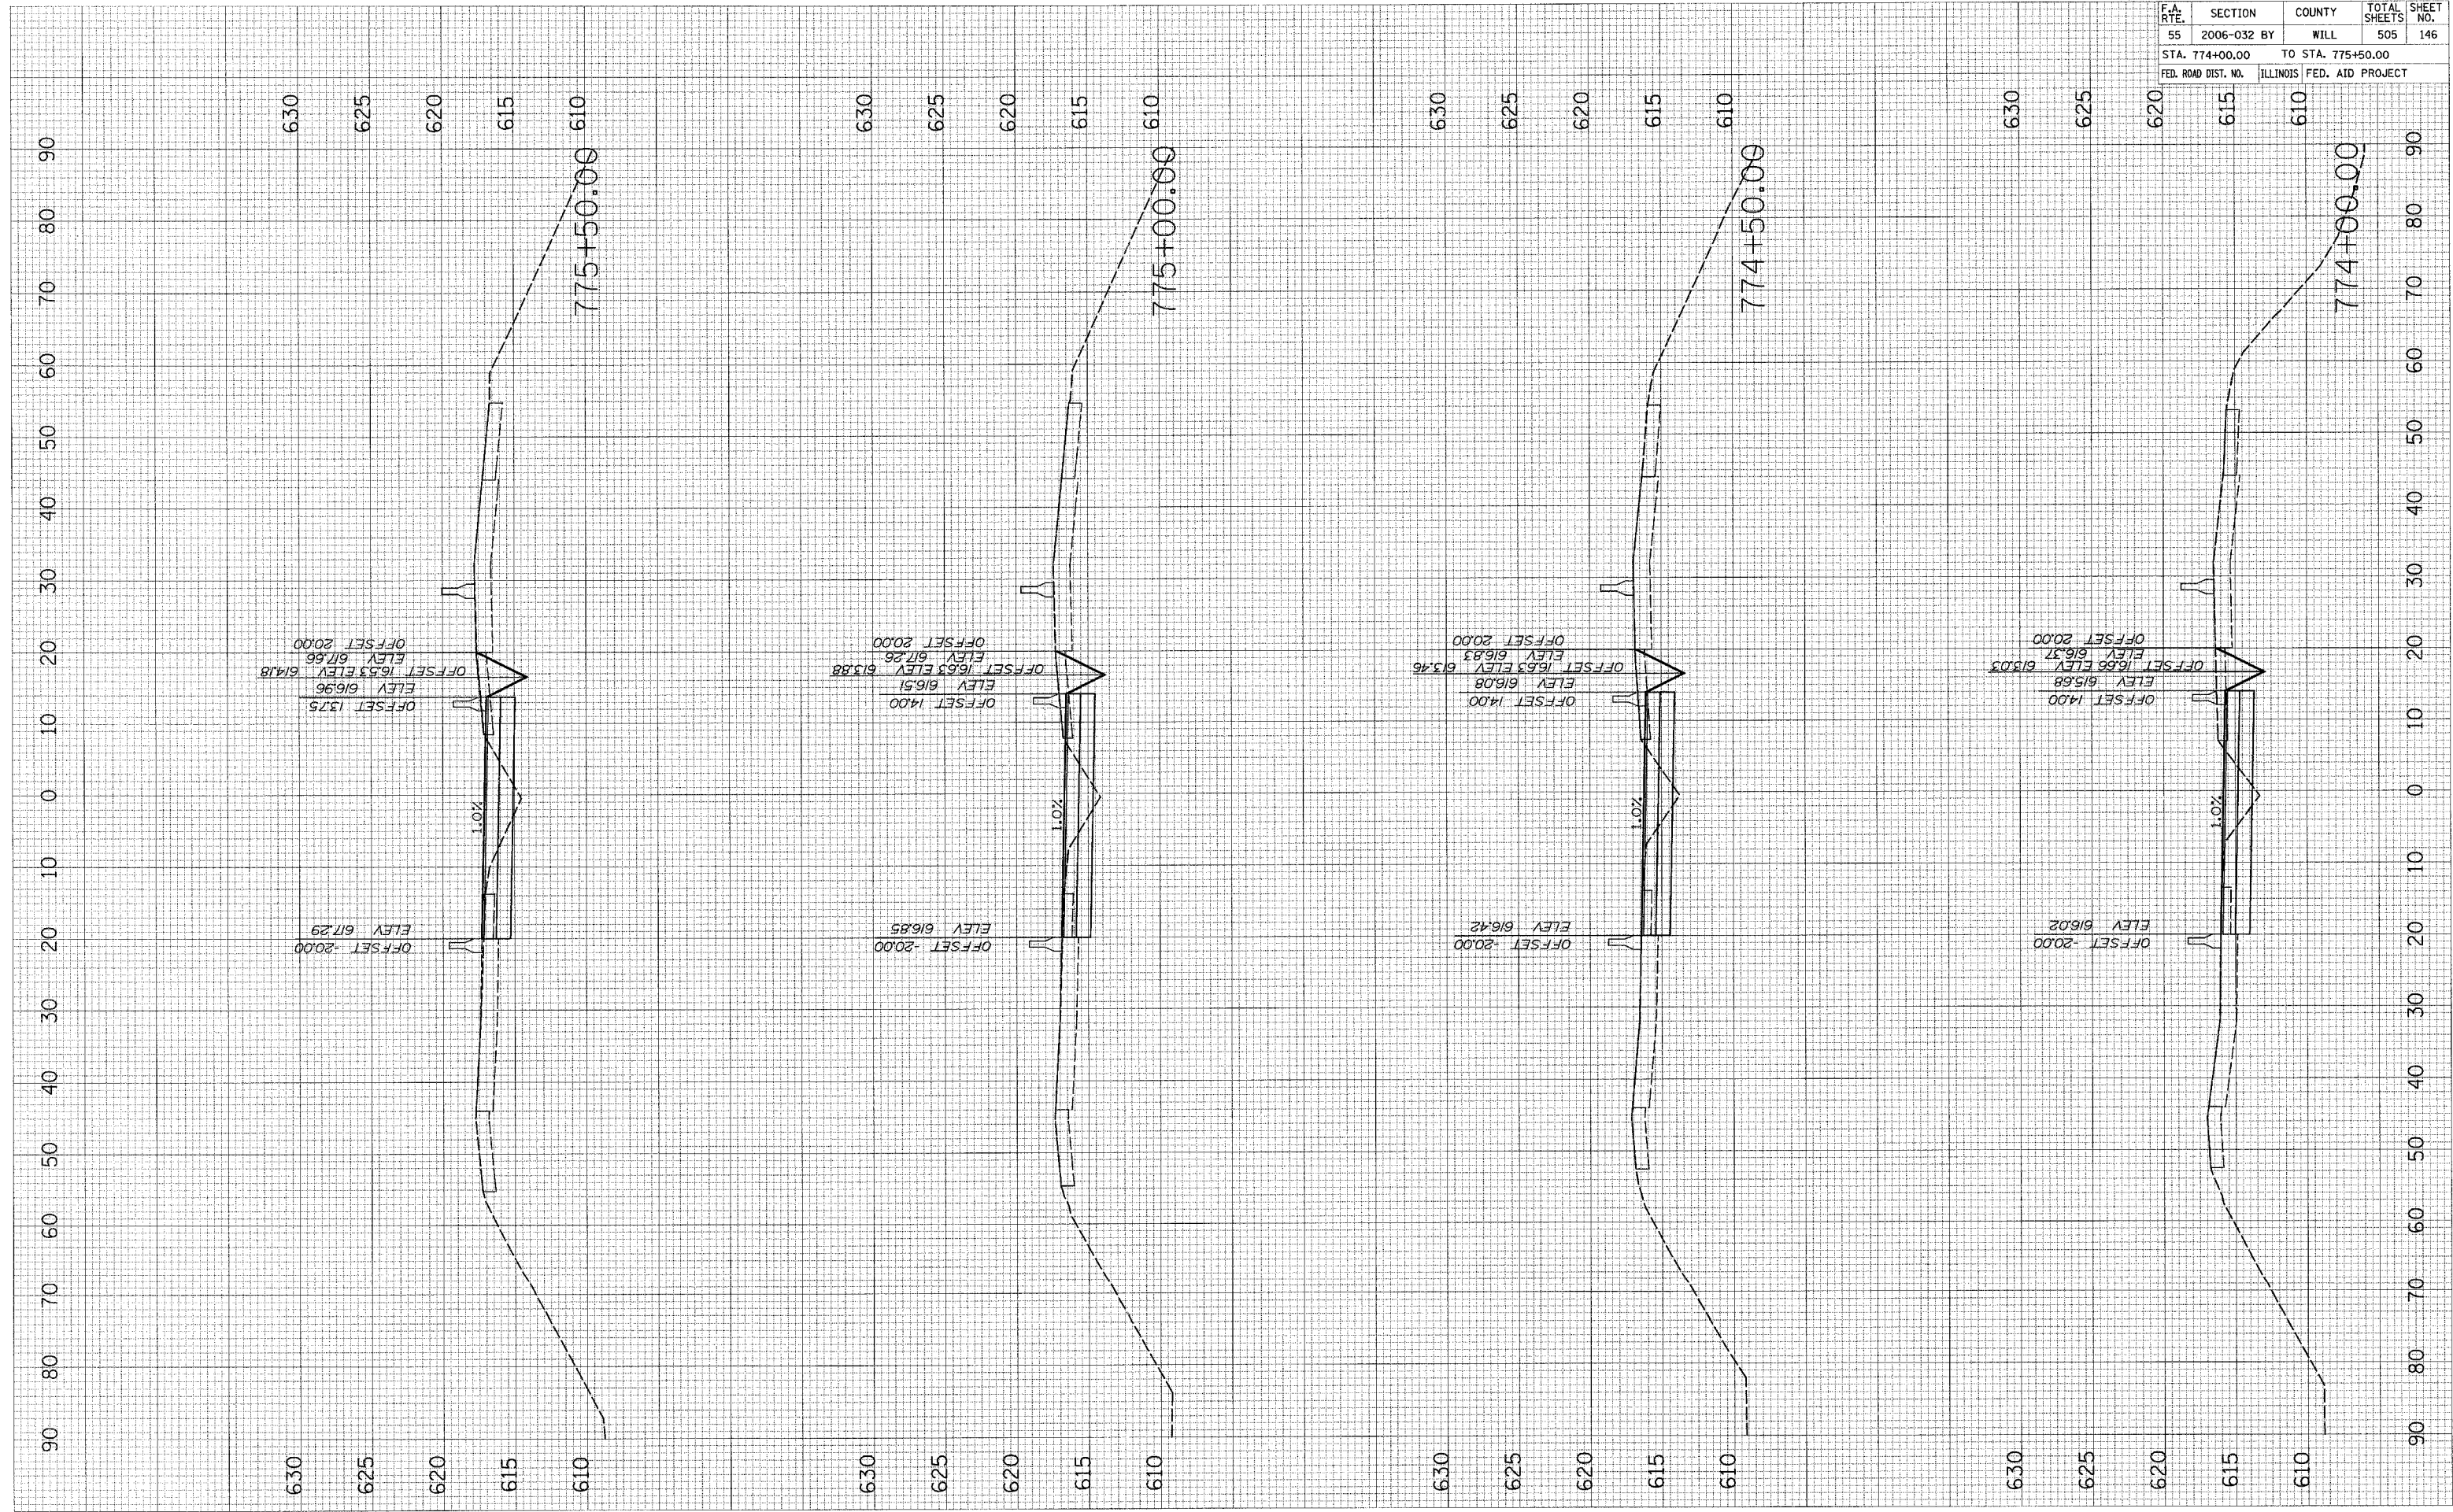

STAGE II OVER LILY CACHE SLOUGH