



F.A.P. RTE.	SECTION	COUNTY	TOTAL SHEETS	SHEET NO.
55	2006-032 BY	WILL	505	207
STA. 607+00	TO STA. 622+00			
FED. ROAD DIST. NO.	ILLINOIS	FED. AID PROJECT		
		PVMRK-207 OF 505		
		CONTRACT NO. 60886		

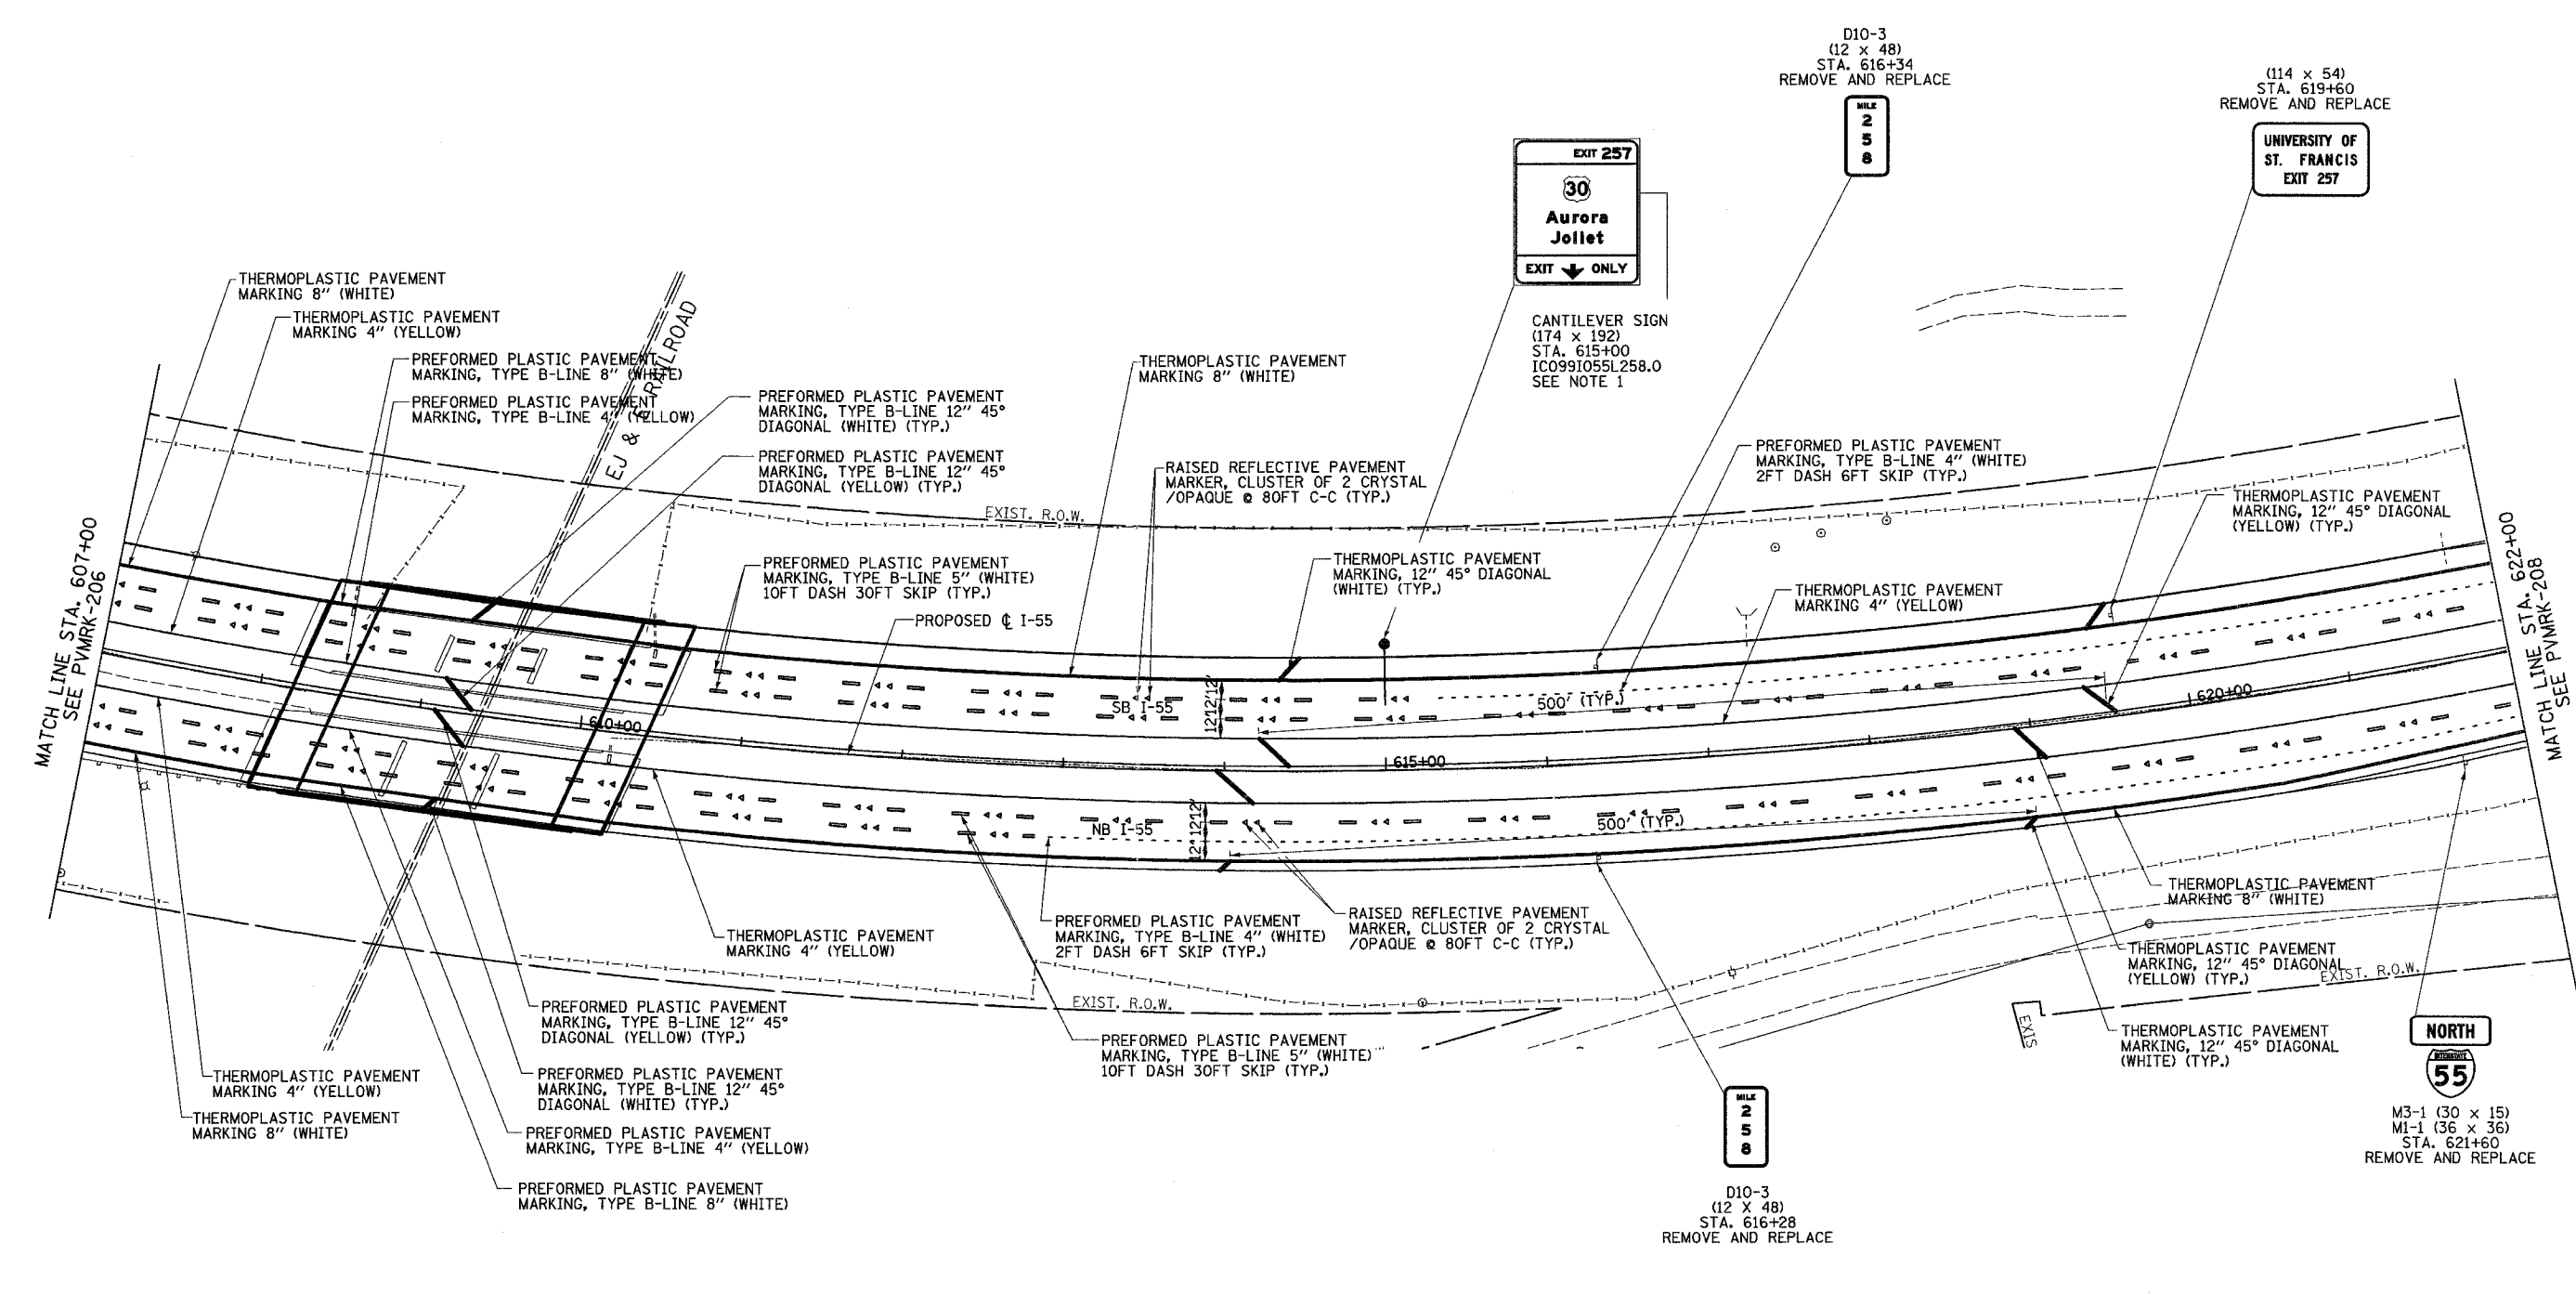

**NOTE:**  
 1. CONTRACTOR TO INSTALL A 3 1/2" PVC CONDUIT LARGE RADIUS ELBOW IN THE BASE OF CANTILEVER SIGN FOUNDATION. TOP OF CONDUIT ENTRY INTO FOUNDATION SHALL BE A MINIMUM OF 30" BELOW GRADE. STUB AND CAP FOR FUTURE USE. COST IS INCIDENTAL TO "DRILLED SHAFT CONCRETE FOUNDATIONS."

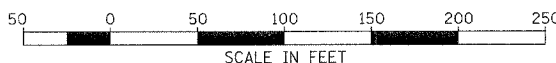

**DAVID MASON & ASSOCIATES**  
 Civil Engineering  
 Structural Engineering  
 Surveying  
 446 E. Illinois, Suite 640  
 Chicago, IL 60611  
 (312) 949-9888

**PARSONS BRINCKERHOFF**

REVISIONS	
NAME	DATE

ILLINOIS DEPARTMENT OF TRANSPORTATION

FAI ROUTE 55  
 US 30 (PLAINFIELD ROAD) TO LILY CACHE SLOUGH

PAVEMENT MARKING  
 AND SIGNING PLANS

SCALE: 1" = 50'  
 DATE: 06-30-06

DRAWN BY: LC, JS TC  
 CHECKED BY: SE