



F.A.P. RTE.	SECTION	COUNTY	TOTAL SHEETS	SHEET NO.
55	2006-032 BY	WILL	505	212
STA. 742+00	TO STA. 757+00			
FED. ROAD DIST. NO.	ILLINOIS FED. AID PROJECT			
PVMRK-212 OF 505				
CONTRACT NO. 60886				

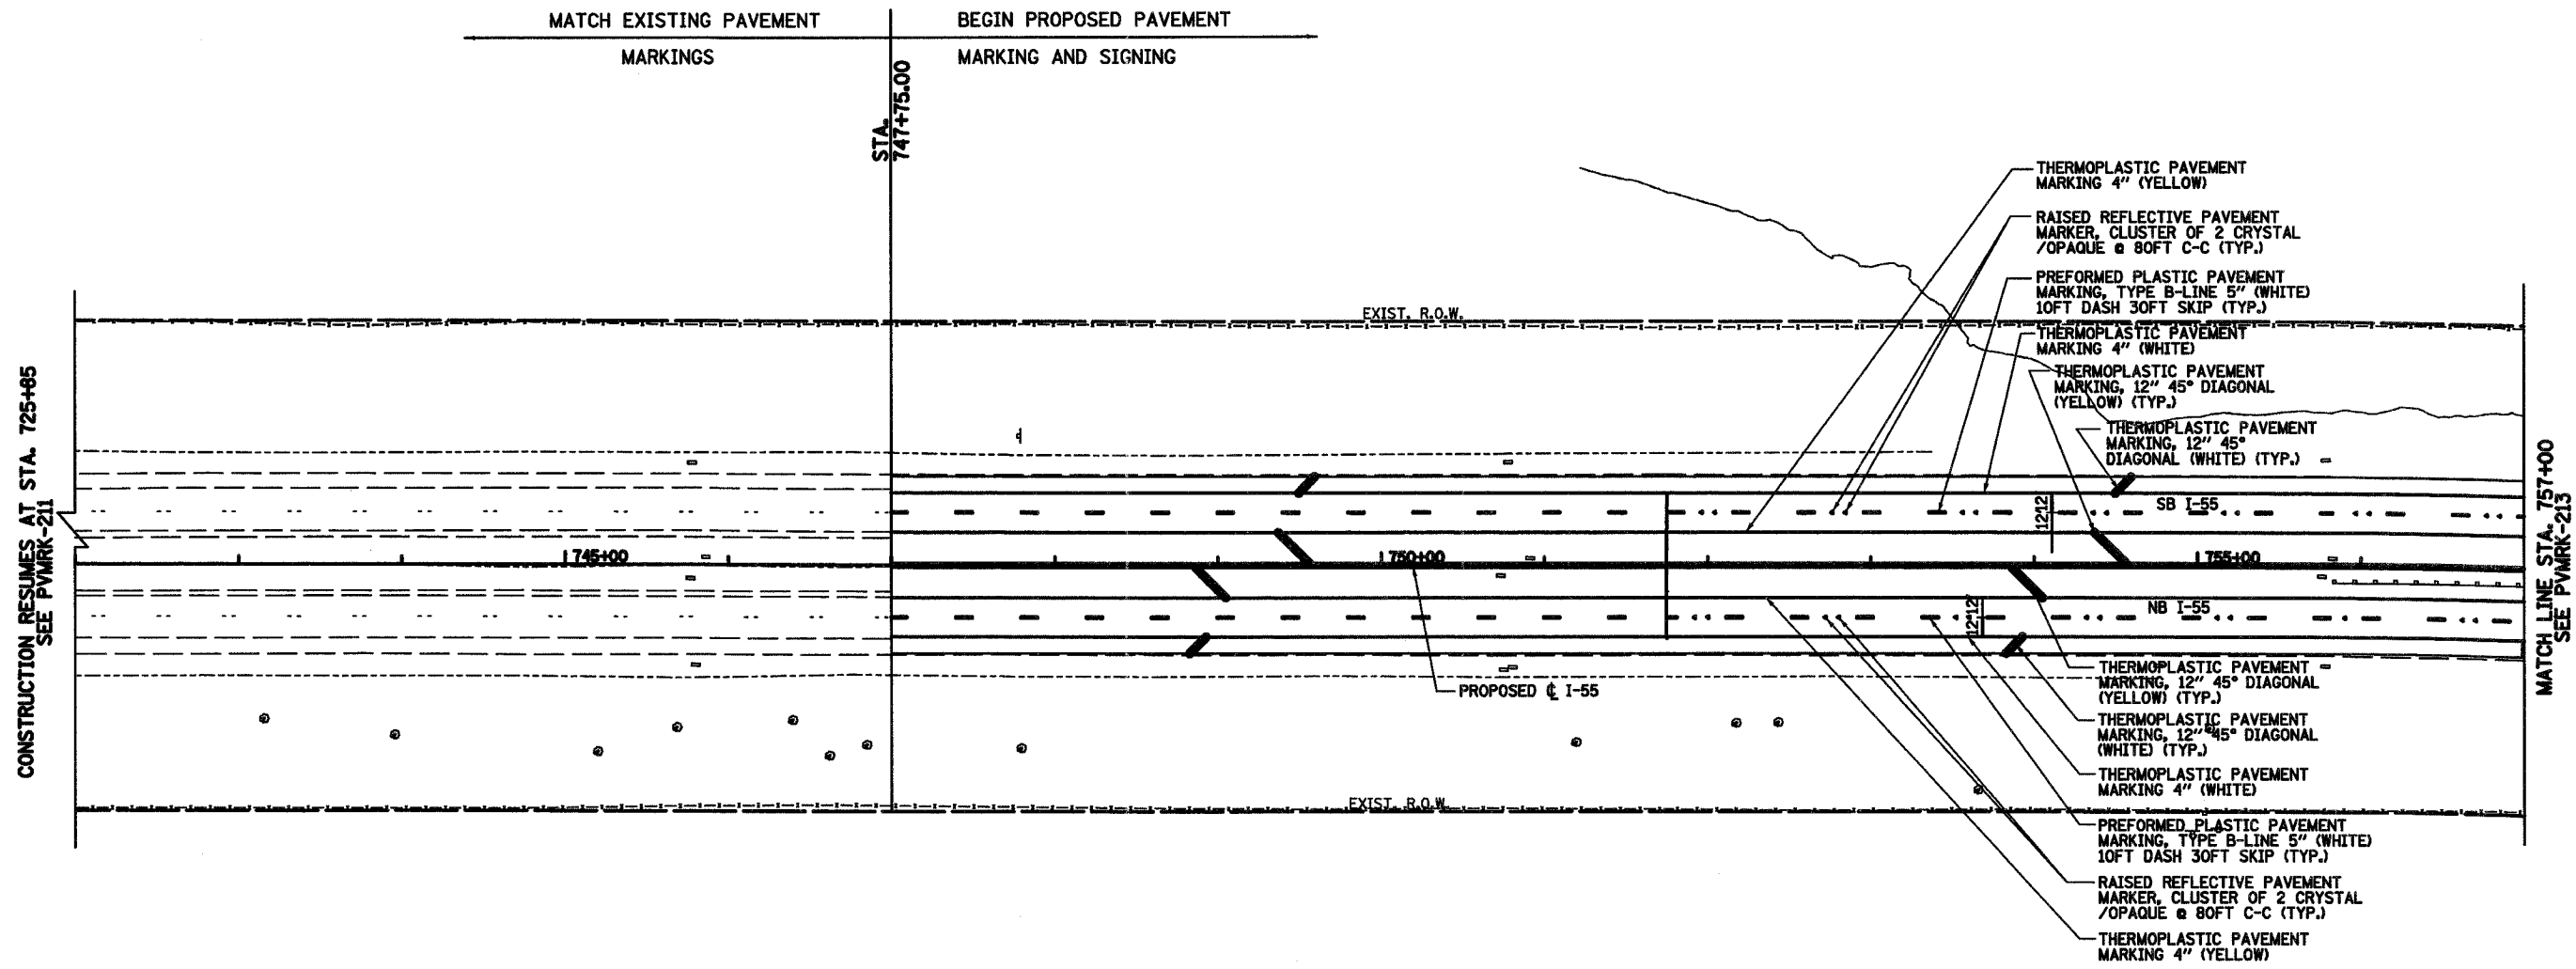

CONSTRUCTION RESUMES AT STA. 725+85
SEE PVMRK-211

MATCH LINE STA. 757+00
SEE PVMRK-213

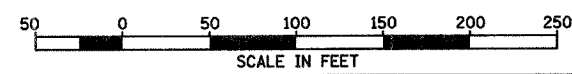

DAVID MASON & ASSOCIATES
Civil Engineering
Structural Engineering
Surveying
245 E. Illinois, Suite 940
Chicago, IL 60611
(312) 942-9608

PARSONS BRINCKERHOFF

REVISIONS	
NAME	DATE

ILLINOIS DEPARTMENT OF TRANSPORTATION

FAI ROUTE 55
US 30 (PLAINFIELD ROAD) TO LILY CACHE SLOUGH
PAVEMENT MARKING
AND SIGNING PLANS

SCALE: 1" = 50'
DATE: 07-21-06

DRAWN BY: LC, JS TC
CHECKED BY: SE

\\55bpm\m\marking-q-212.dgn 7/19/2006 3:21:46 PM