
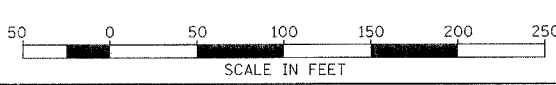
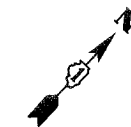


F.A.P. RTE.	SECTION	COUNTY	TOTAL SHEETS	SHEET NO.
55	2006-032 BY	WILL	505	214
STA. 772+00	TO STA. 787+00			
FED. ROAD DIST. NO.	ILLINOIS	FED. AID PROJECT		
		PVMRK-214 OF 505		
CONTRACT NO. 60B86				

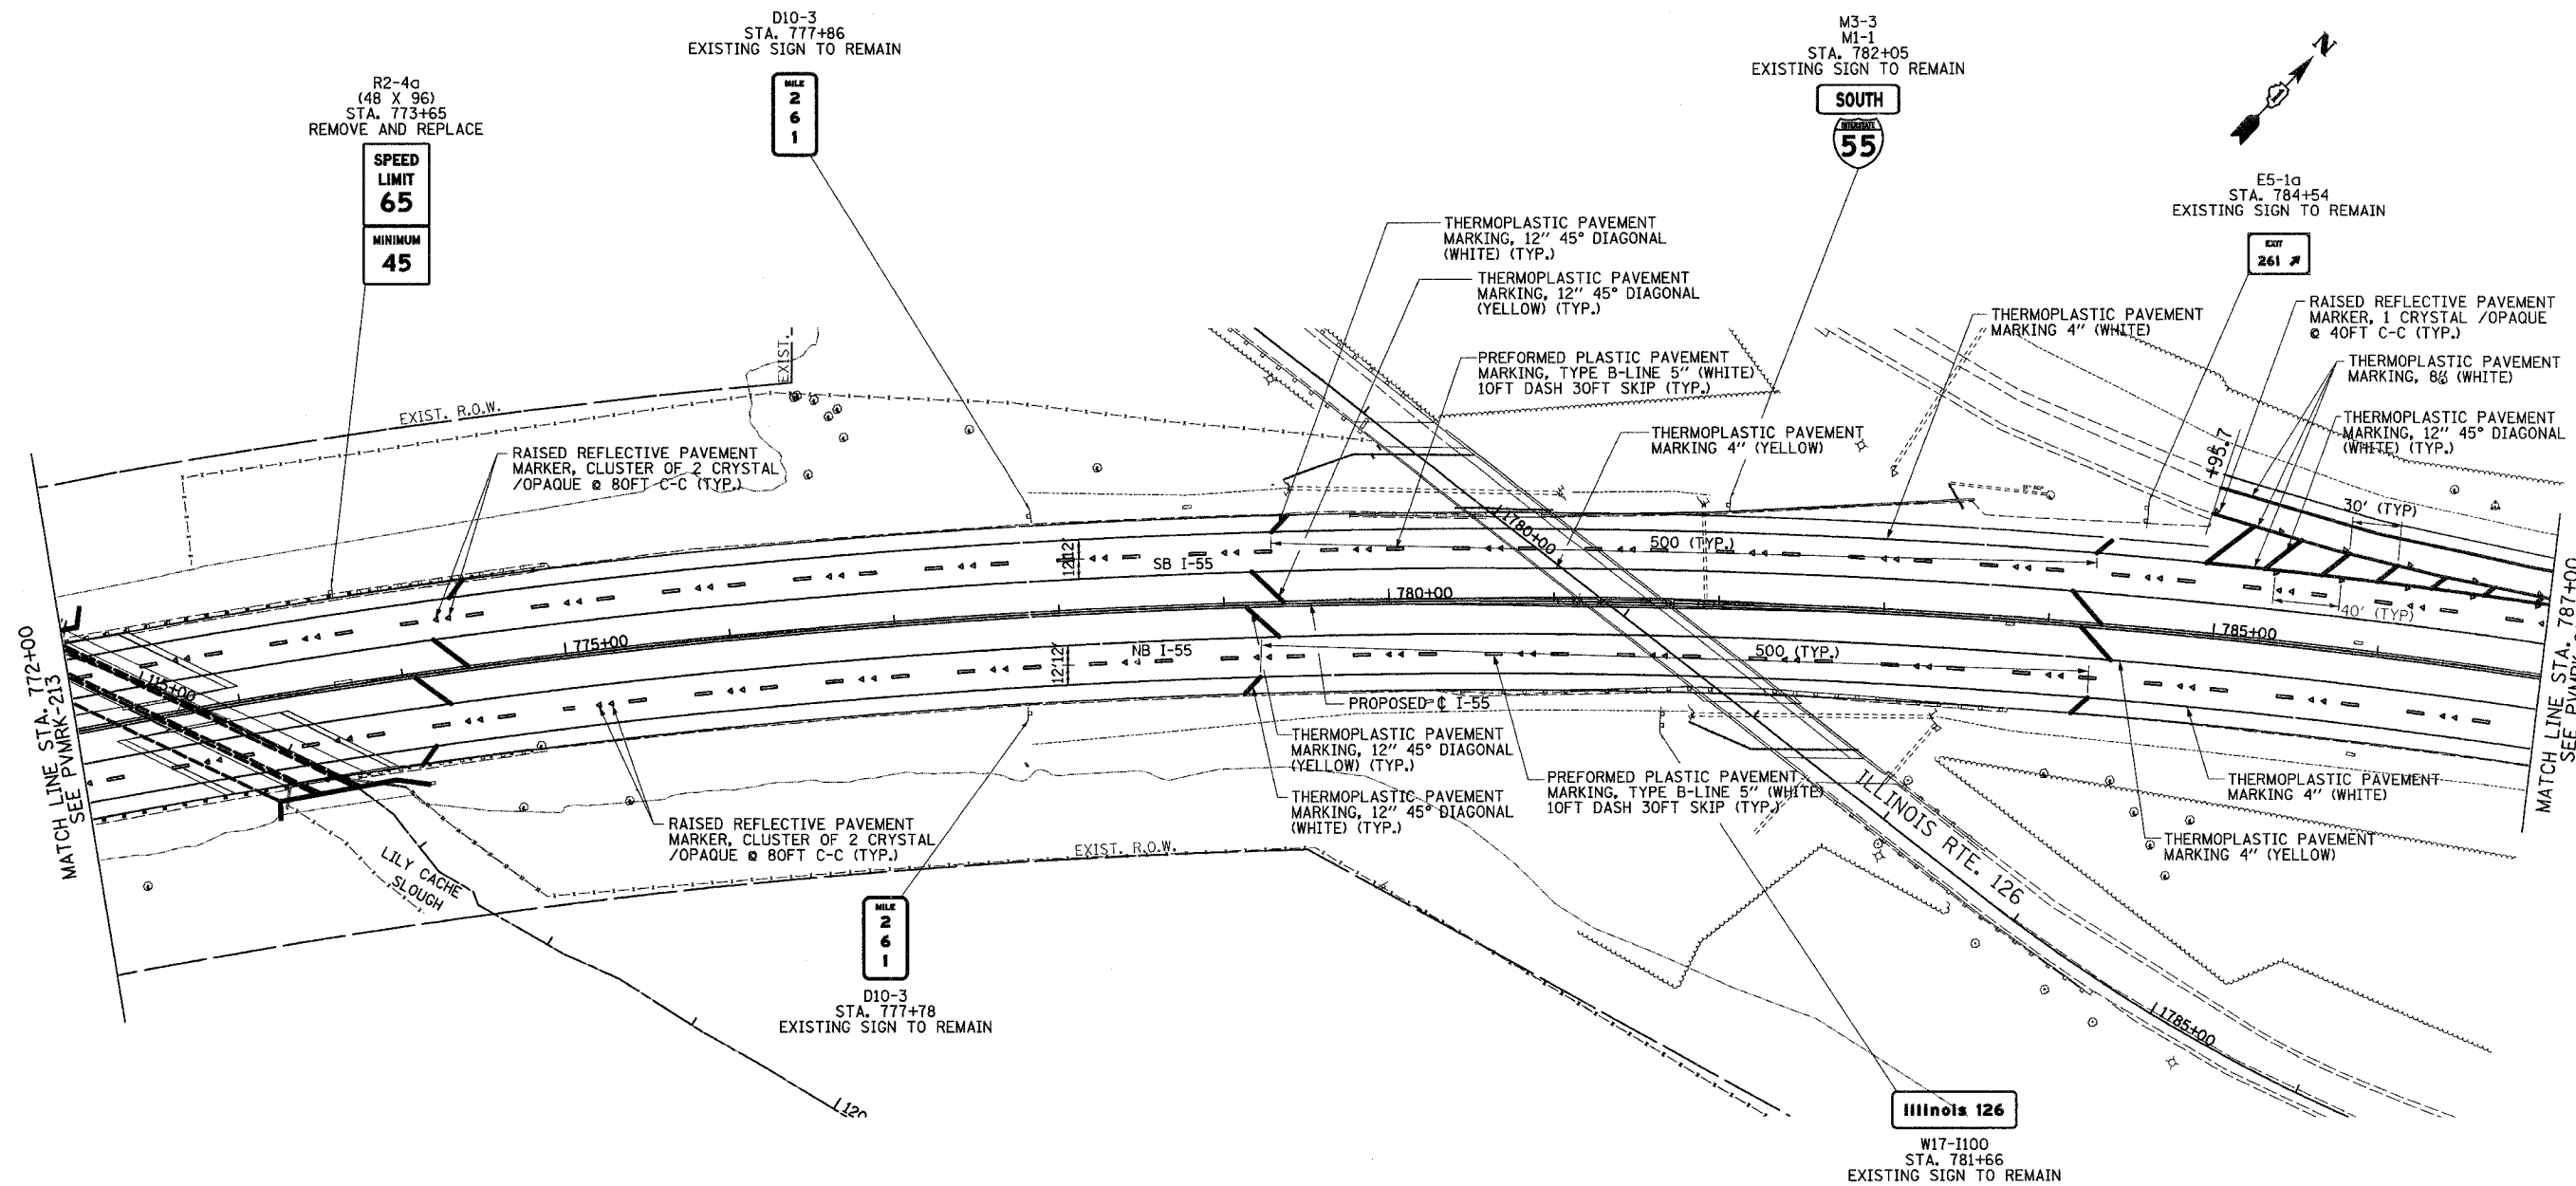

**DAVID MASON & ASSOCIATES**  
Civil Engineering  
Structural Engineering  
Surveying  
440 E. Illinois, Suite 640  
Chicago, IL 60611  
(312) 542-8800

**PARSONS BRINCKERHOFF**

REVISIONS	
NAME	DATE

ILLINOIS DEPARTMENT OF TRANSPORTATION

FAI ROUTE 55  
US 30 (PLAINFIELD ROAD) TO LILY CACHE SLOUGH

PAVEMENT MARKING  
AND SIGNING PLANS

SCALE: 1" = 50'  
DATE: 06-30-06

DRAWN BY: LC, JS TC  
CHECKED BY: SE