


STATE OF ILLINOIS
DEPARTMENT OF TRANSPORTATION

ROUTE NO.	SECTION	COUNTY	STATIONING	SHEET	SHEET NO. 29 44 SHEETS
FAI-55	**	WILL	505	326	
FED. ROAD DIST. NO. 7		ILLINOIS		FED. ROAD PROJECT	

** SECTION 2006-032 BY
CONTRACT NO. 60B86

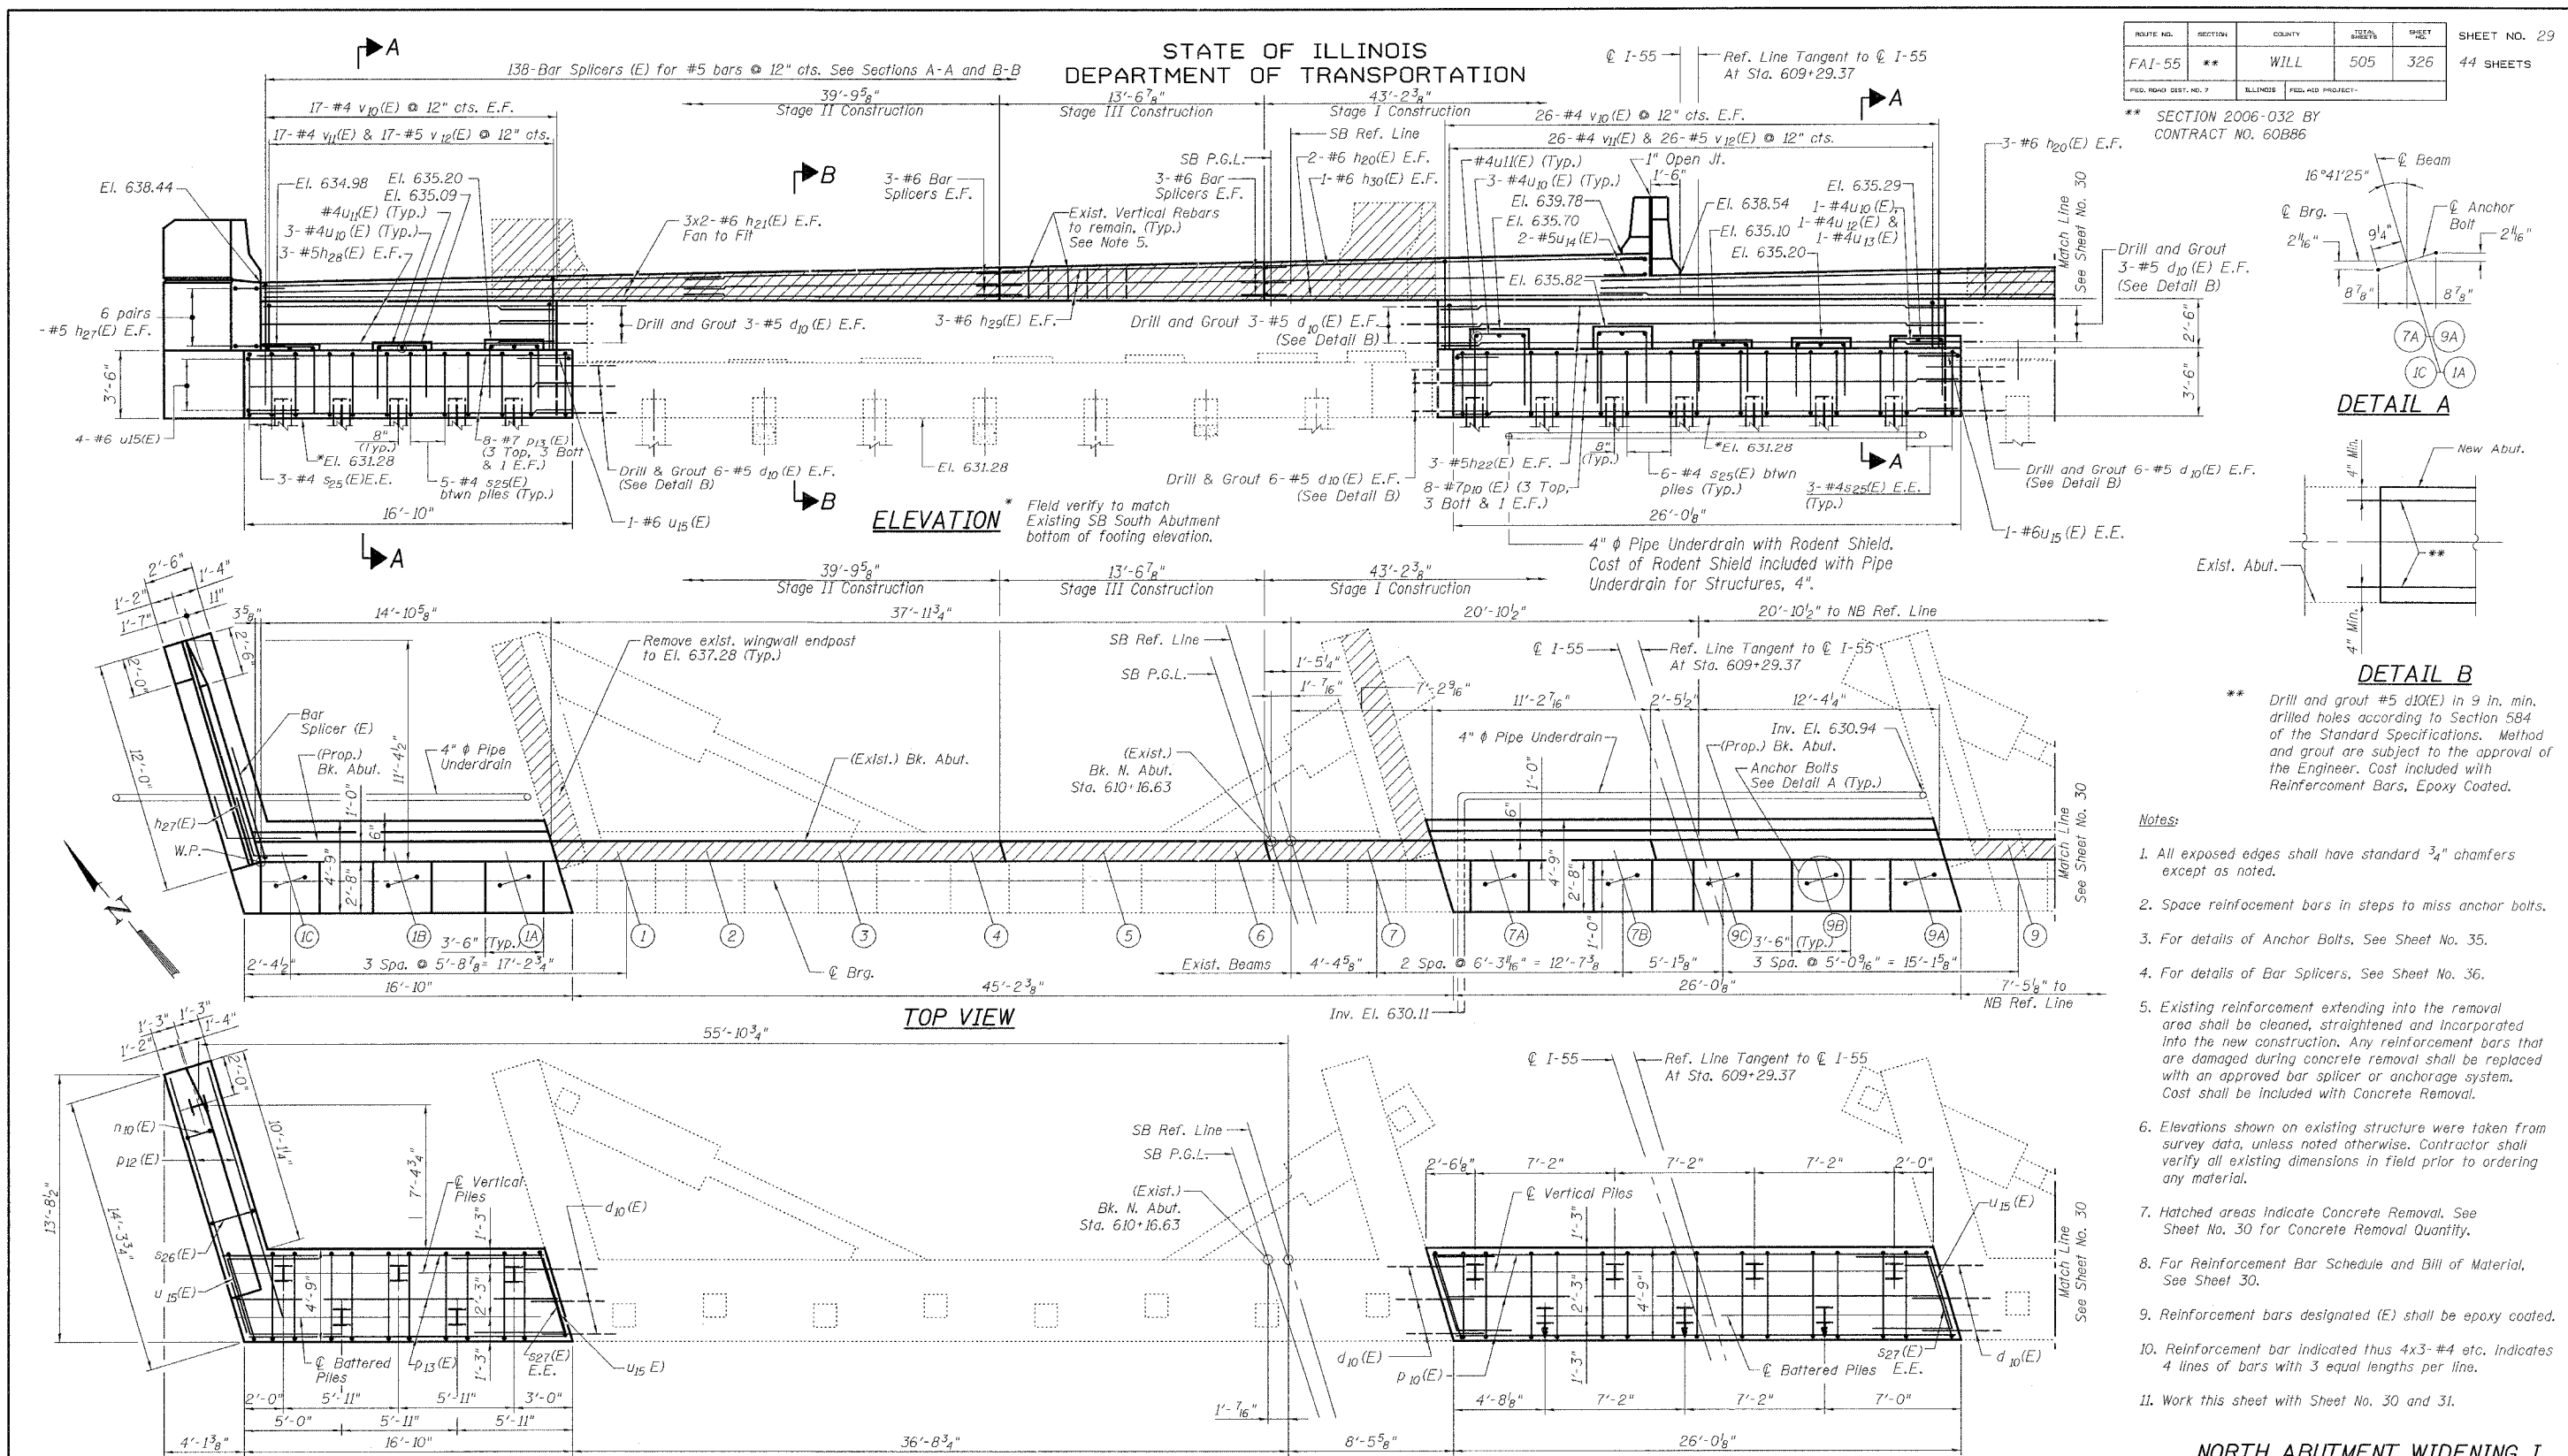

DESIGNED	J. BRISBOIS
CHECKED	J. GRAINAWI
DRAWN	S. CHELBIAN
CHECKED	J. GRAINAWI

PILE DATA

Type:	HP 10x42 with Metal Shoes
Capacity:	Driven to refusal
Est. Length:	See Table
No. Req'd:	See Table

ESTIMATED PILE LENGTHS

	Length	No.
NB/SB Median	47'	7
SB Outside	51'	6

LEGEND

	Existing Pile		Proposed Batter Pile
	Existing Concrete Removal		E.F. Each Face
	Proposed Vertical Pile		E.E. Each End



NORTH ABUTMENT WIDENING I
I-55 OVER E.J. & E. R.R.
FAI ROUTE 55-SEC. 2006-032 BY
WILL COUNTY
STA. 609+29.37
STRUCTURE NO. 099-0018 (NB)
STRUCTURE NO. 099-0019 (SB)

7/19/2006 5:30:38 PM G:\1987\A\Struct\Draw\Pre-Final\EL&E RRY\Final Bridge-Contract\02206-50B86-00-00-029.dgn