


STATE OF ILLINOIS
DEPARTMENT OF TRANSPORTATION


ROUTE NO.	SECTION	COUNTY	TOTAL SHEETS	SHEET NO.
FAI-55	**	WILL	505	380
FED. ROAD DIST. NO. 7		BLDG. NO.	FED. AID PROJECT	

** SECTION 2006-032 BY
CONTRACT NO. 60B86

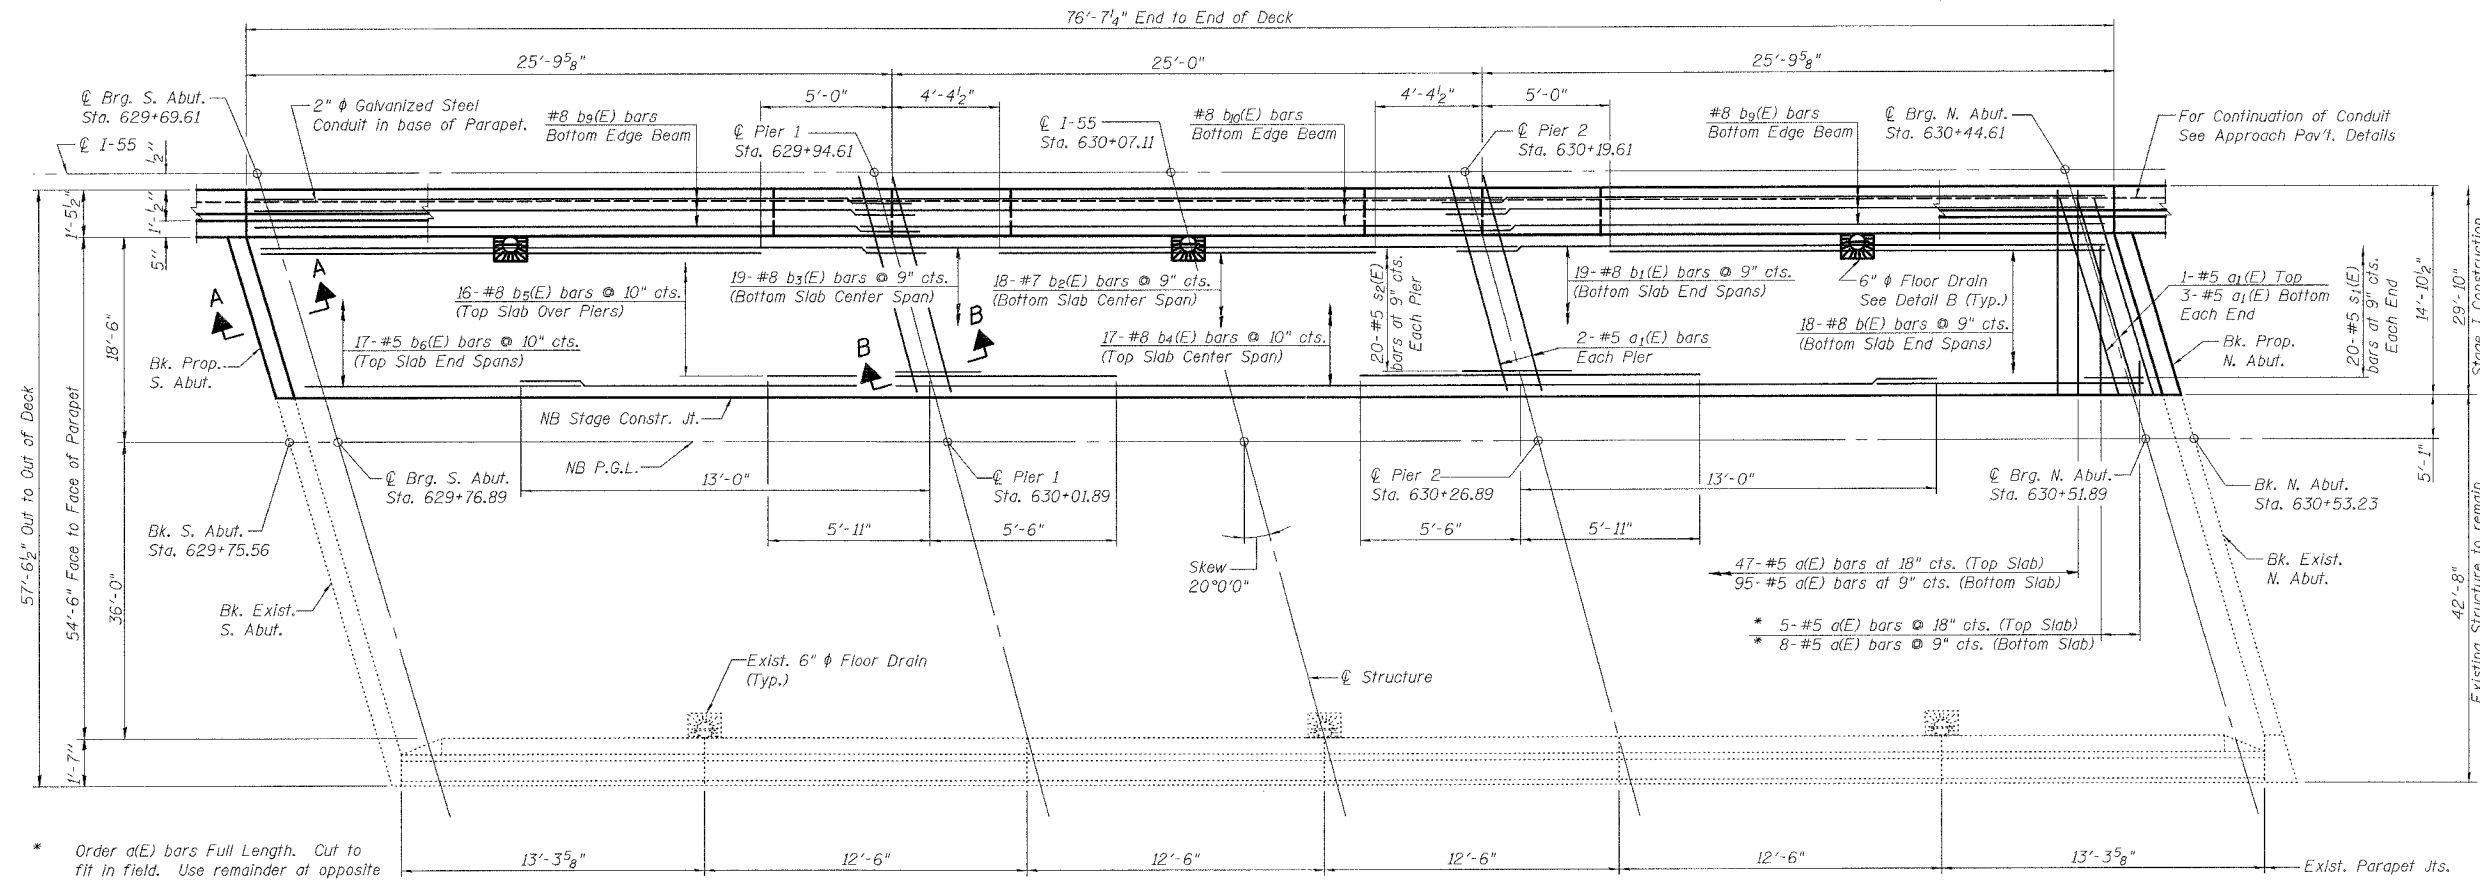

* Order a(E) bars Full Length. Cut to fit in field. Use remainder at opposite End of Deck.

NB DECK PLAN

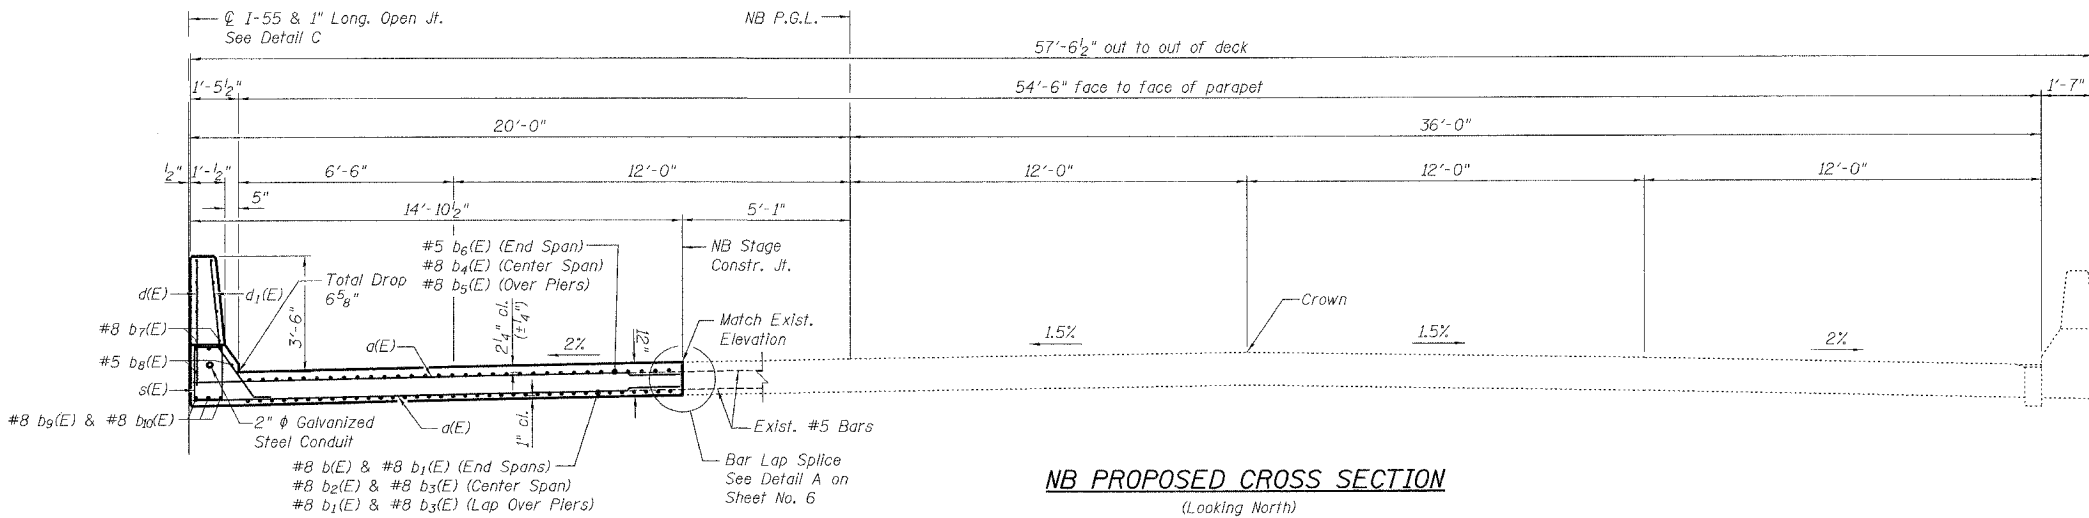

NB PROPOSED CROSS SECTION
(Looking North)

- Notes:
1. See Sheet No. 8 for superstructure details, Parapet Reinforcement, and Bill of Material.
 2. Reinforcement bars designated (E) shall be epoxy coated.
 3. For Section A-A, Section B-B, & Detail C, see Sheet No. 8.
 4. See Sheet No. 8 for 6" φ Floor Drain Details.
 5. Work this sheet with Sheet Nos. 6 & 8.

DESIGNED	S.CHELBIAN
CHECKED	A.HAMMAD
DRAWN	S.CHELBIAN
CHECKED	J.GRAINAWI

Date: 6/30/2006

NB DECK PLAN AND SECTION
I-55 OVER MINK CREEK
FAI ROUTE 55-SEC. 2006-032 BY
WILL COUNTY
STA. 630+07.11
STRUCTURE NO. 099-4615 (NB)



6/30/2006 3:48:07 PM C:\1687\1\Struct\Code\Pre-Final\MINK CREEK\Final Bridge Contract\02206-00B86-00-00-007.dgn