


F.A. RTE.	SECTION	COUNTY	TOTAL SHEETS	SHEET NO.
55	2006-032 BY	WILL	505	450
STA. 618+00.00		TO STA. 618+00.00		
FED. ROAD DIST. NO.	ILLINOIS FED. AID PROJECT			

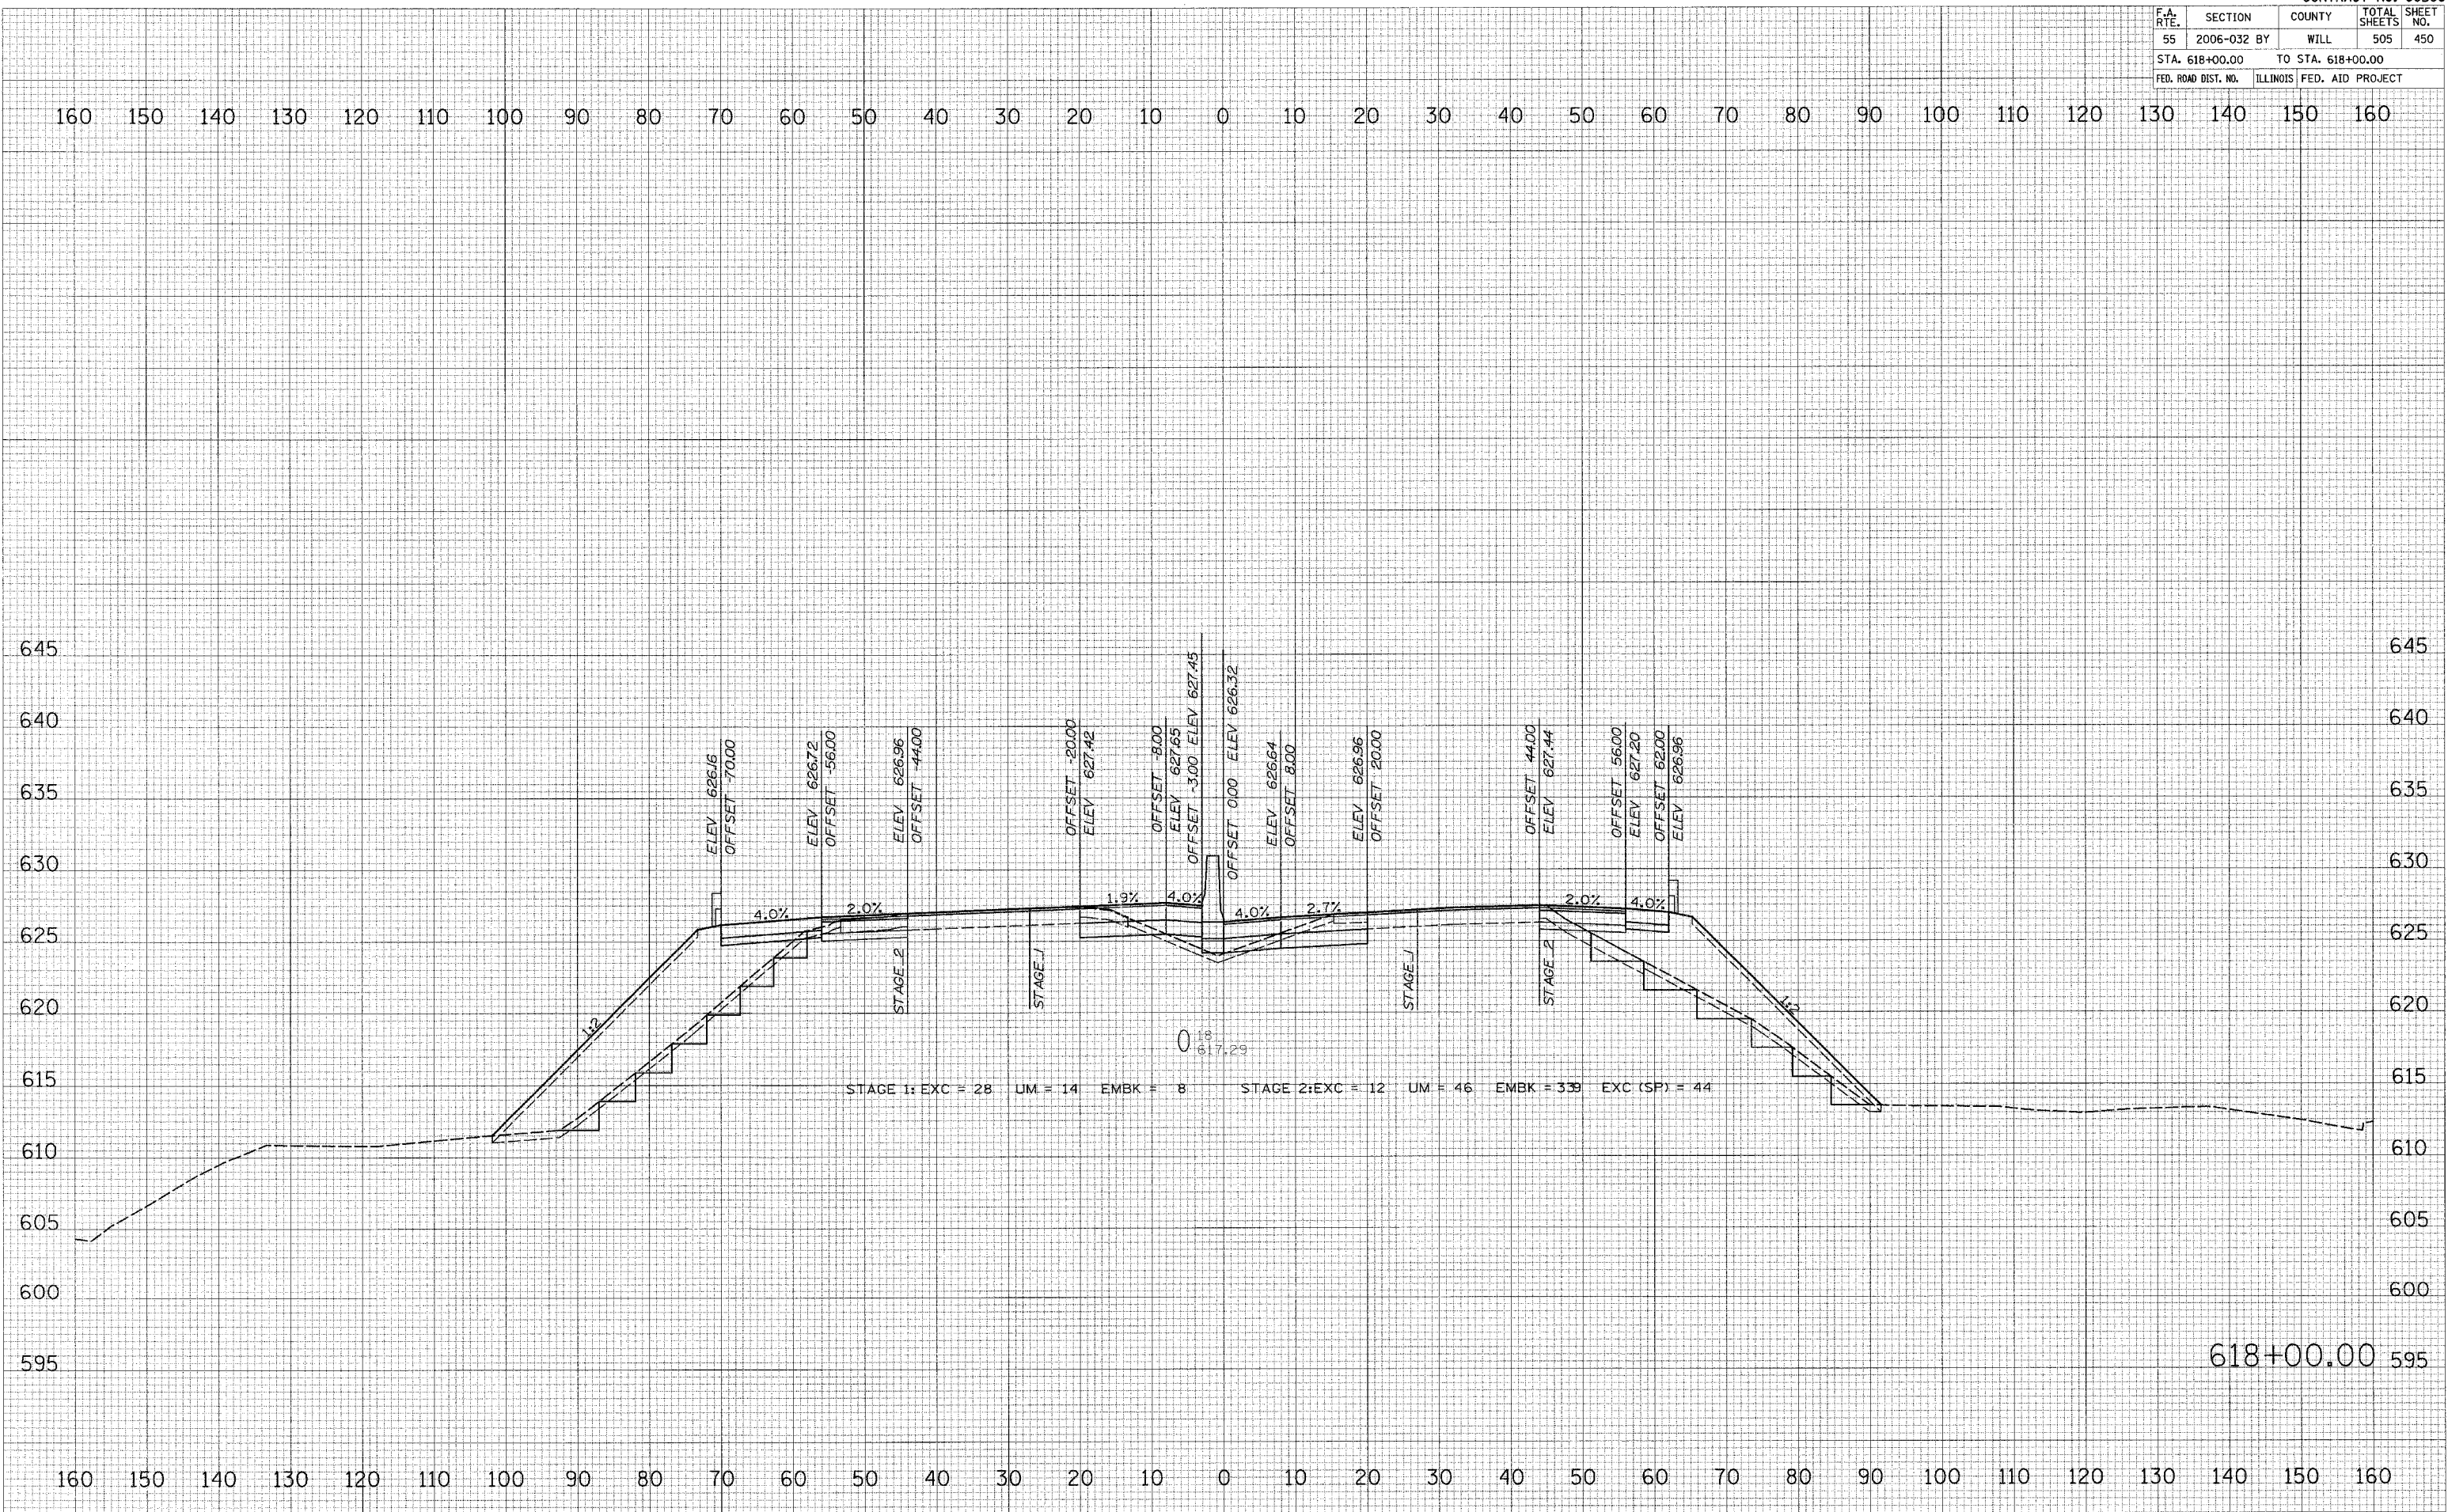

DATE
BY
SURVEYED
PLOTTED
NOTE BOOK
AREAS
AREAS CHECKED

DATE
BY
SURVEYED
PLOTTED
NOTE BOOK
AREAS
AREAS CHECKED

PLOT DATE = 6/28/2006
FILE NAME = I55L1E1
PLOT SCALE = 1/4"=1'-0"
USER NAME = R155E18

618+00.00