
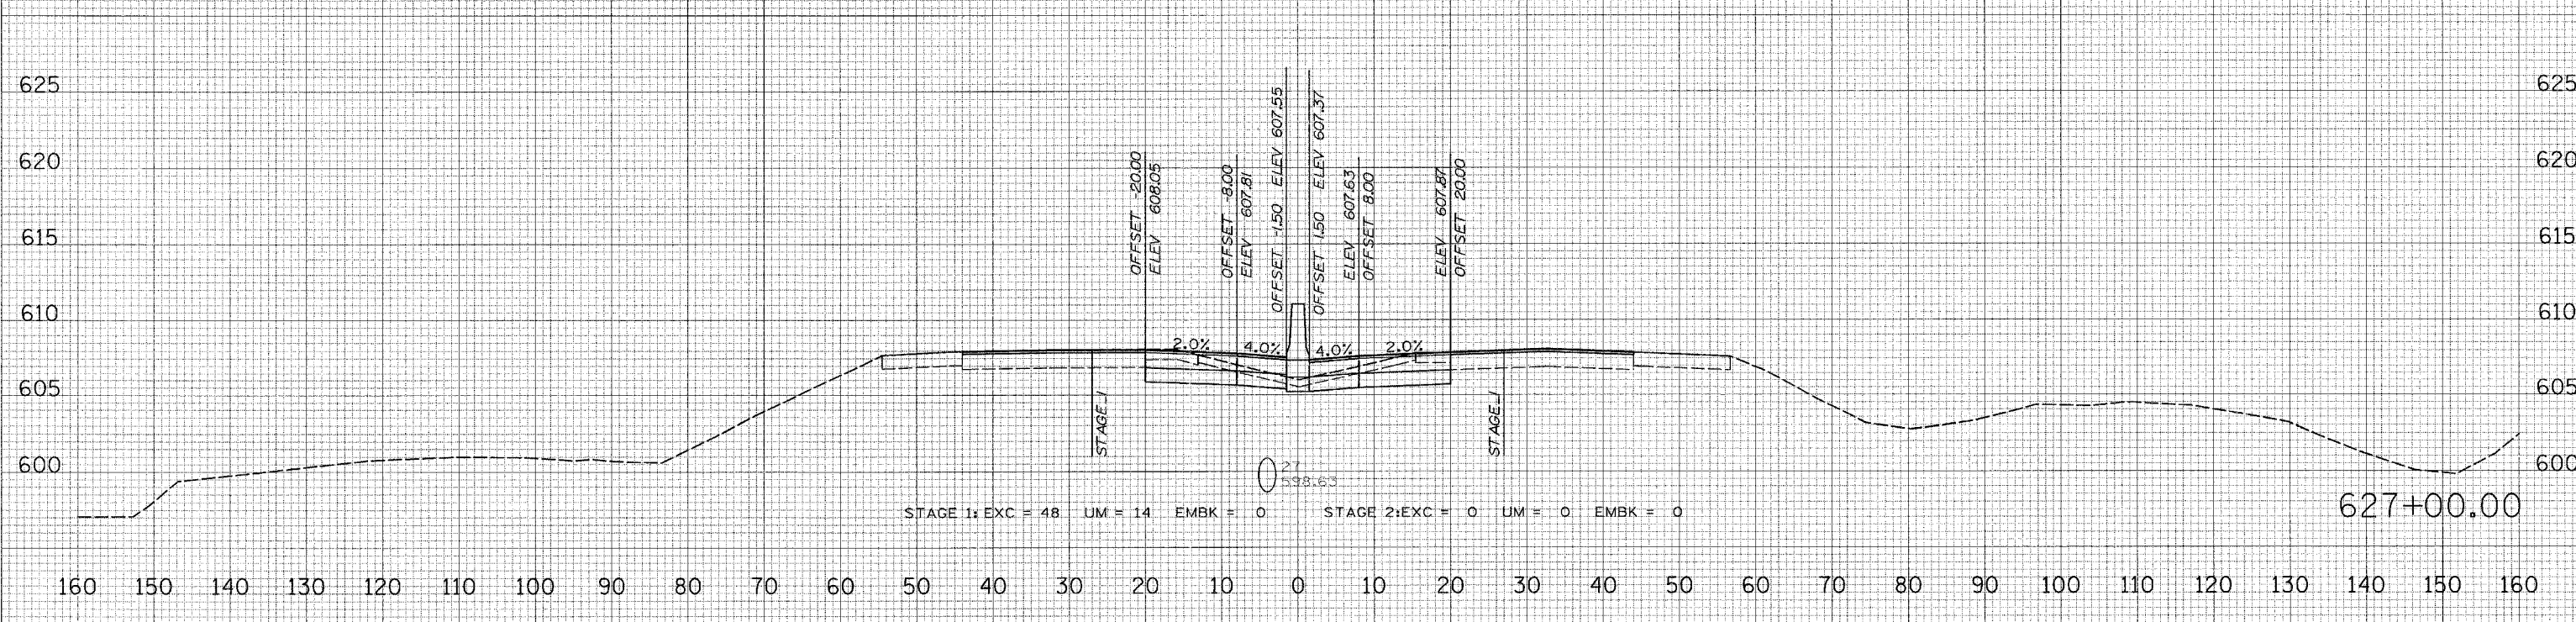


F.A. RTE.	SECTION	COUNTY	TOTAL SHEETS	SHEET NO.
55	2006-032 BY	WILL	505	456
STA. 627+00.00		TO STA. 628+00.00		
FED. ROAD DIST. NO.		ILLINOIS FED. AID PROJECT		

160 150 140 130 120 110 100 90 80 70 60 50 40 30 20 10 0 10 20 30 40 50 60 70 80 90 100 110 120 130 140 150 160

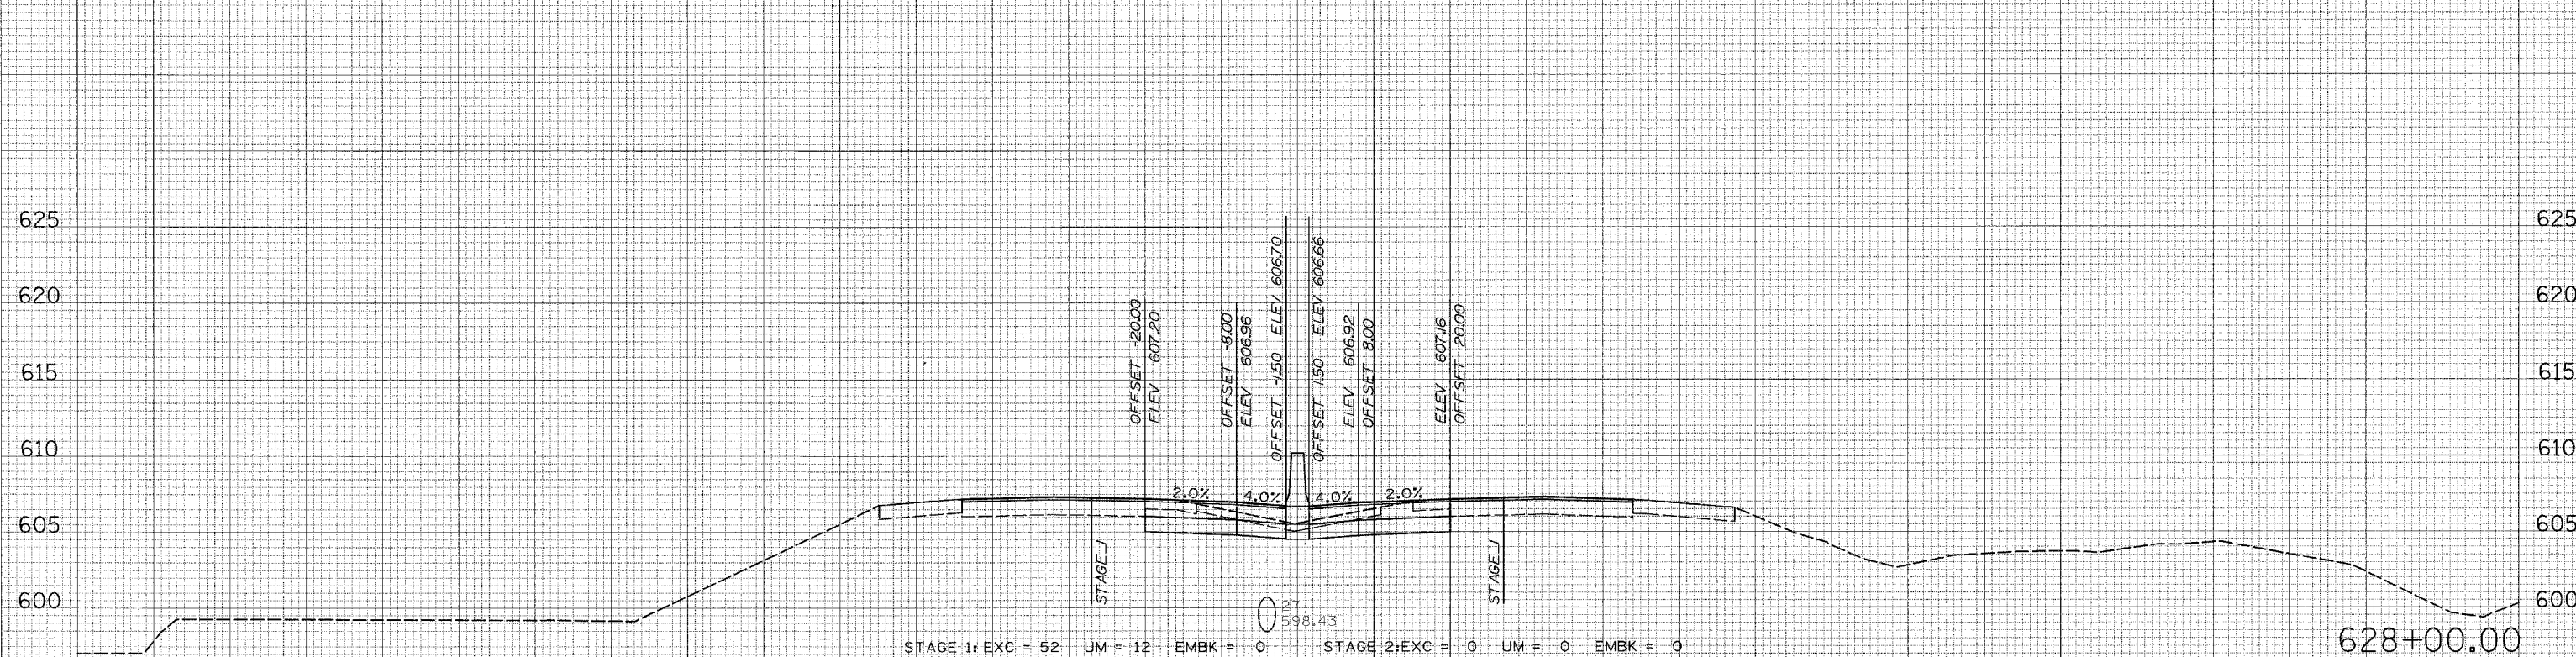

160 150 140 130 120 110 100 90 80 70 60 50 40 30 20 10 0 10 20 30 40 50 60 70 80 90 100 110 120 130 140 150 160

FINAL SURVEY BY DATE  
SURVEYED BY DATE  
NOTE BOOK NO.  
TEMPLATE AREAS CHECKED

ORIGINAL SURVEY BY DATE  
SURVEYED BY DATE  
NOTE BOOK NO.  
TEMPLATE AREAS CHECKED

PLOT DATE = 6/30/2006  
FILE NAME = #PULL#  
PLOT SCALE = #SCALE#  
USER NAME = #USER#