


F.A. RTE.	SECTION	COUNTY	TOTAL SHEETS	SHEET NO.
55	2006-032 BY	WILL	505	473
STA. 709+38.74		TO STA. 709+38.74		
FED. ROAD DIST. NO.		ILLINOIS	FED. AID PROJECT	

160 150 140 130 120 110 100 90 80 70 60 50 40 30 20 10 0 10 20 30 40 50 60 70 80 90 100 110 120 130 140 150 160

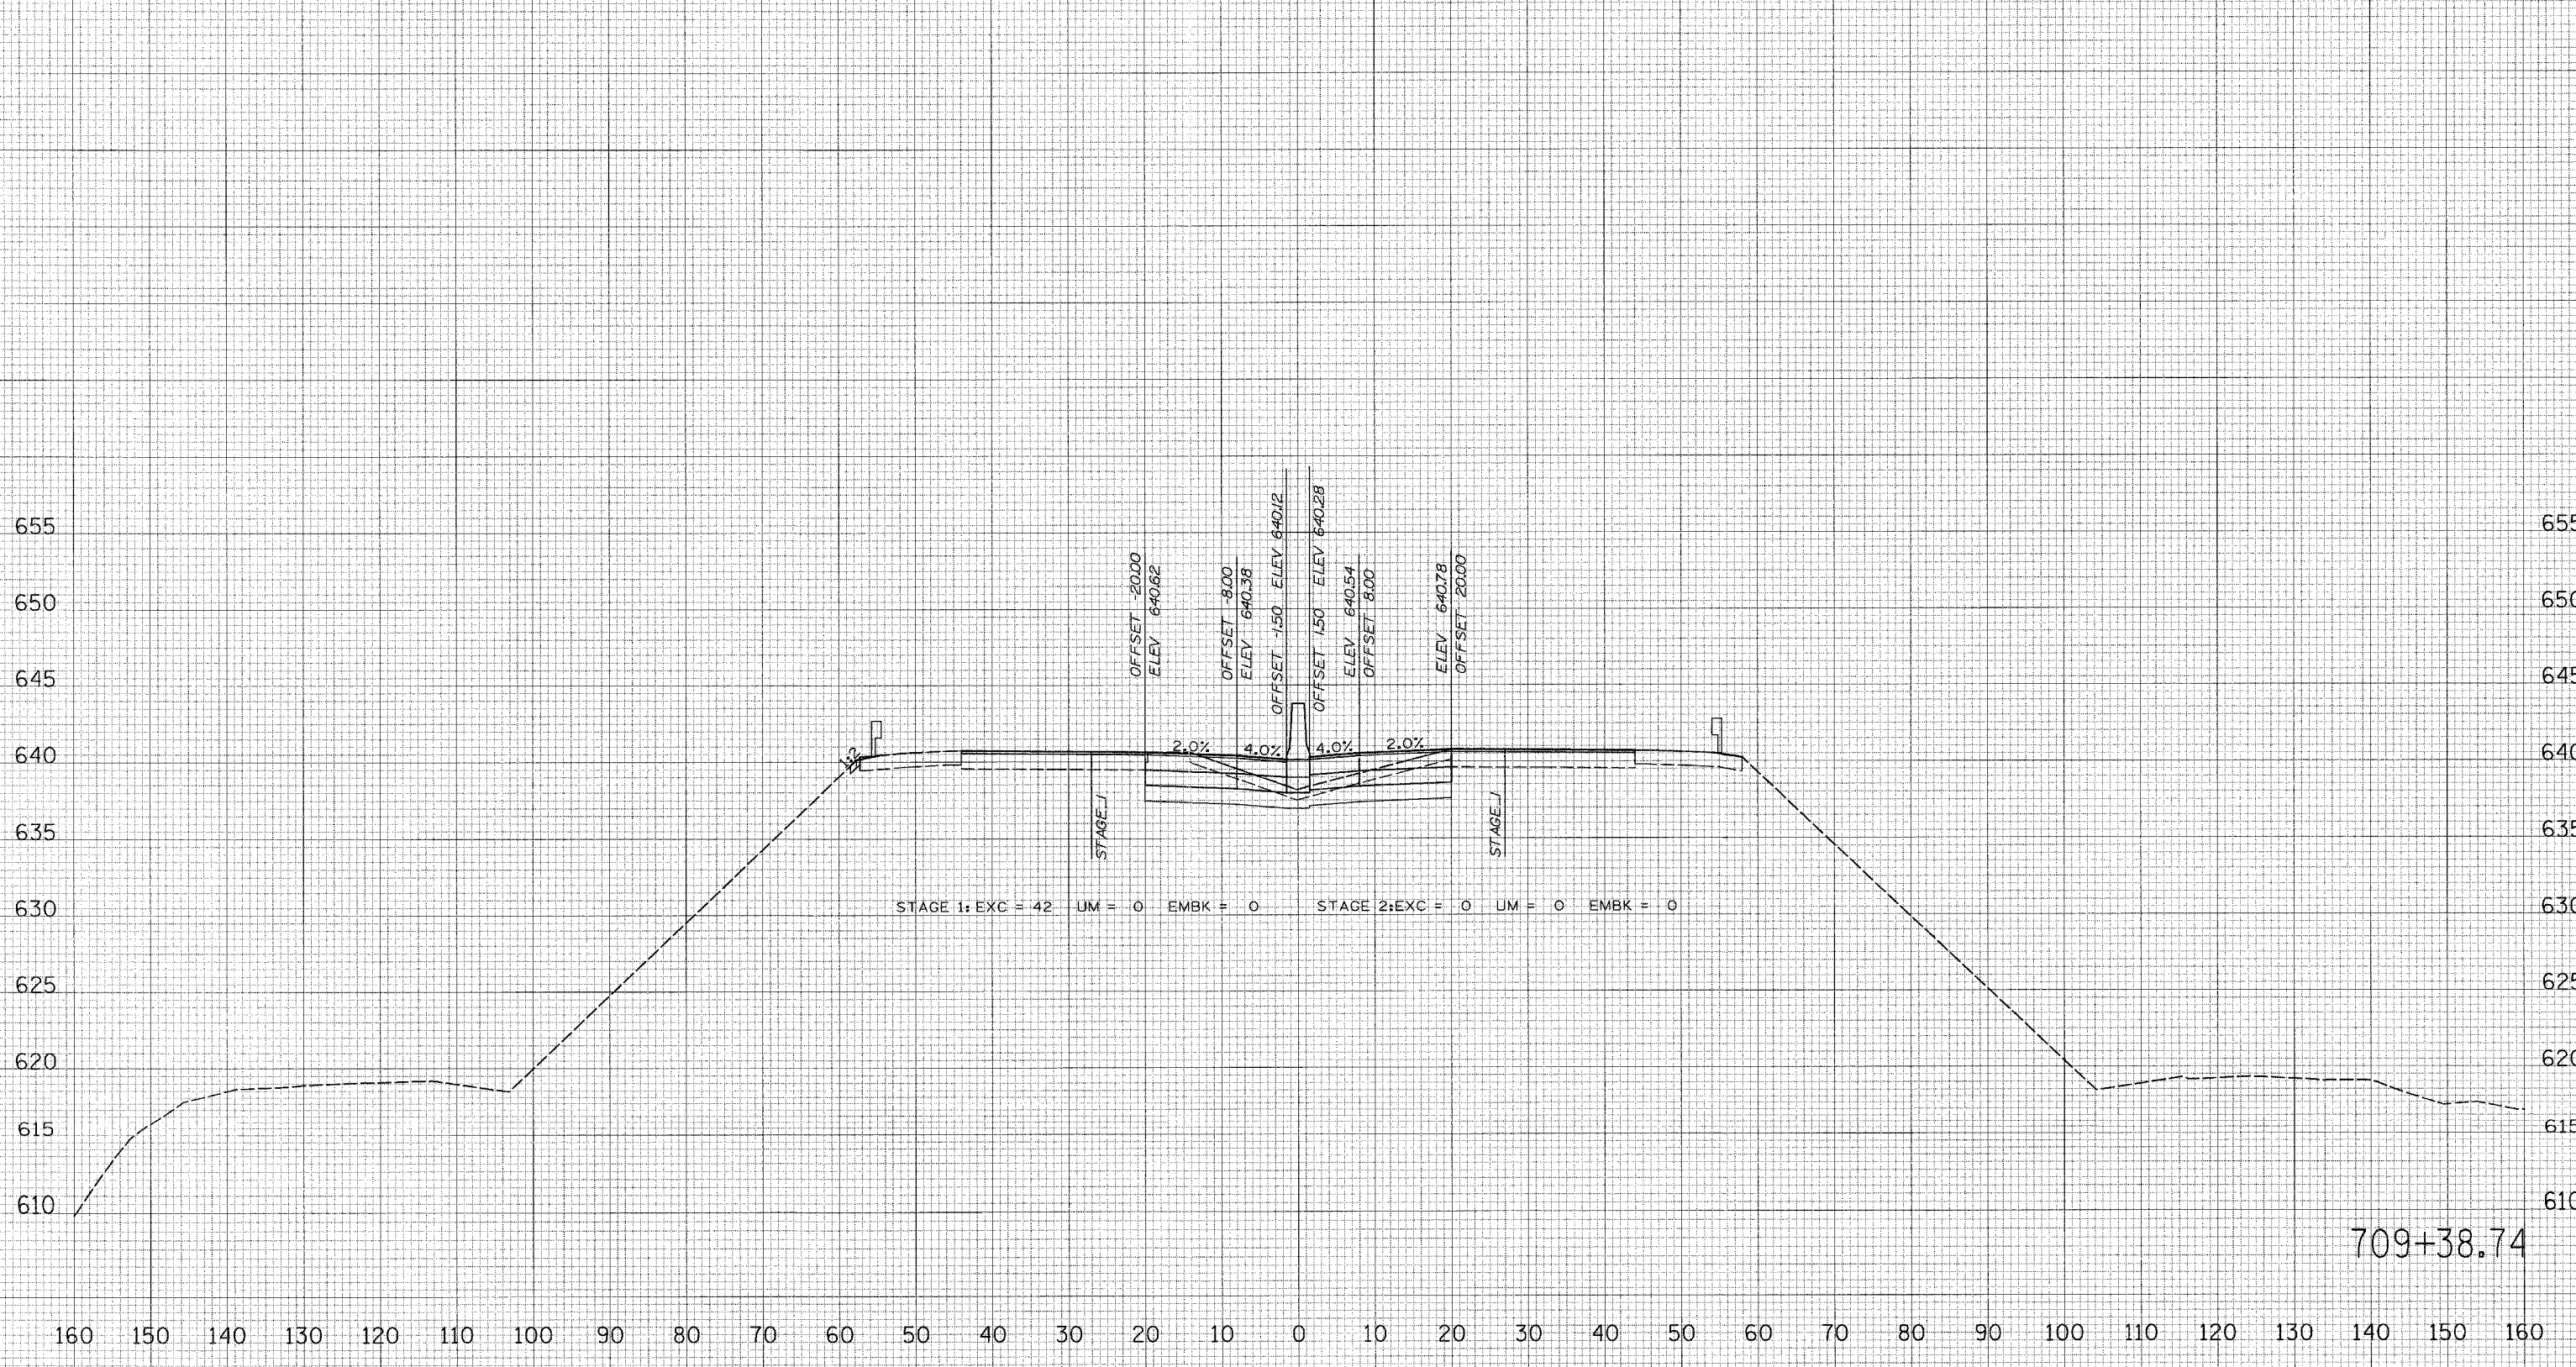

655 650 645 640 635 630 625 620 615 610

160 150 140 130 120 110 100 90 80 70 60 50 40 30 20 10 0 10 20 30 40 50 60 70 80 90 100 110 120 130 140 150 160

709+38.74

I-55 MAINLINE

FINAL SURVEY	DATE
NOTED	BY
PLOTTED	DATE
TEMPLATE	
AREAS	
AREAS CHECKED	

ORIGINAL SURVEY	DATE
NOTED	BY
PLOTTED	DATE
TEMPLATE	
AREAS	
AREAS CHECKED	

PLOT DATE = 6/30/2006  
 FILE NAME = #FILE#  
 PLOT SCALE = #SCALE#  
 USER NAME = #USER#