


F.A. RTE.	SECTION	COUNTY	TOTAL SHEETS	SHEET NO.
55	2006-032 BY	WILL	505	490
STA. 763+00.00		TO STA. 764+00.00		
FED. ROAD DIST. NO.		ILLINOIS FED. AID PROJECT		

160 150 140 130 120 110 100 90 80 70 60 50 40 30 20 10 0 10 20 30 40 50 60 70 80 90 100 110 120 130 140 150 160

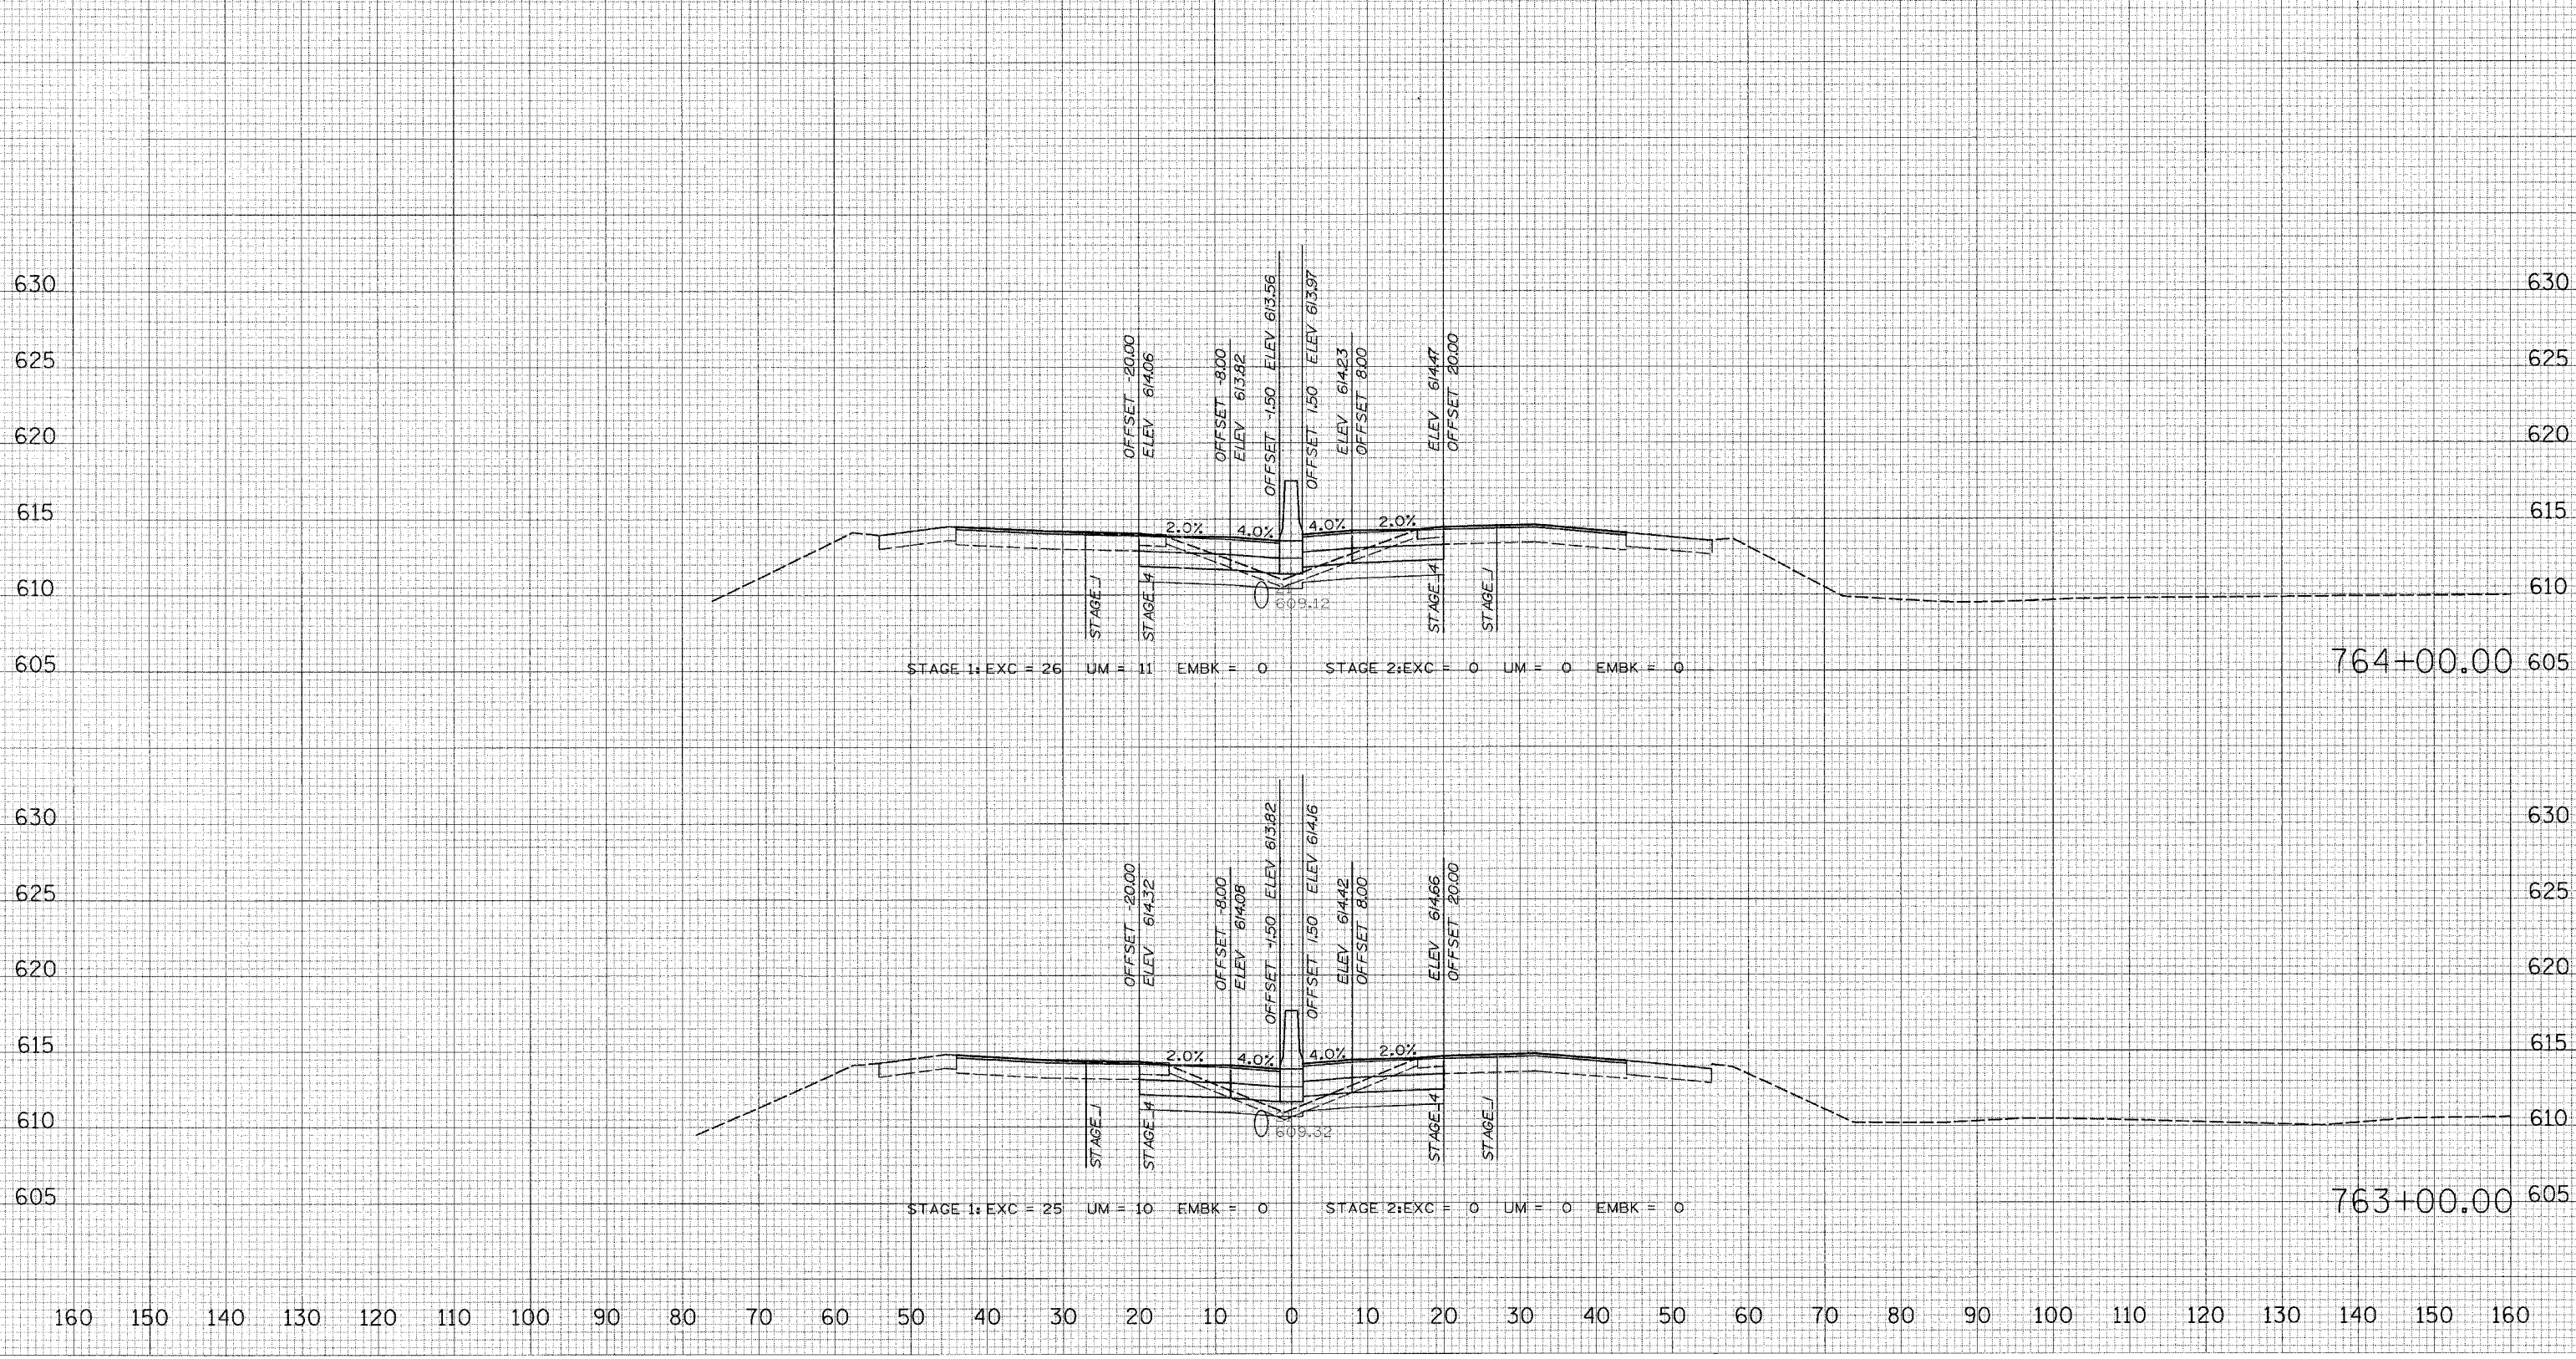

FINAL SURVEY PLOTTED DATE

NOTE BOOK NO.

AREAS CHECKED

ORIGINAL SURVEY PLOTTED DATE

NOTE BOOK NO.

AREAS CHECKED

PLOT DATE = 6/30/2006
 FILE NAME = #FILE#
 PLOT SCALE = #SCALE#
 USER NAME = #USER#