
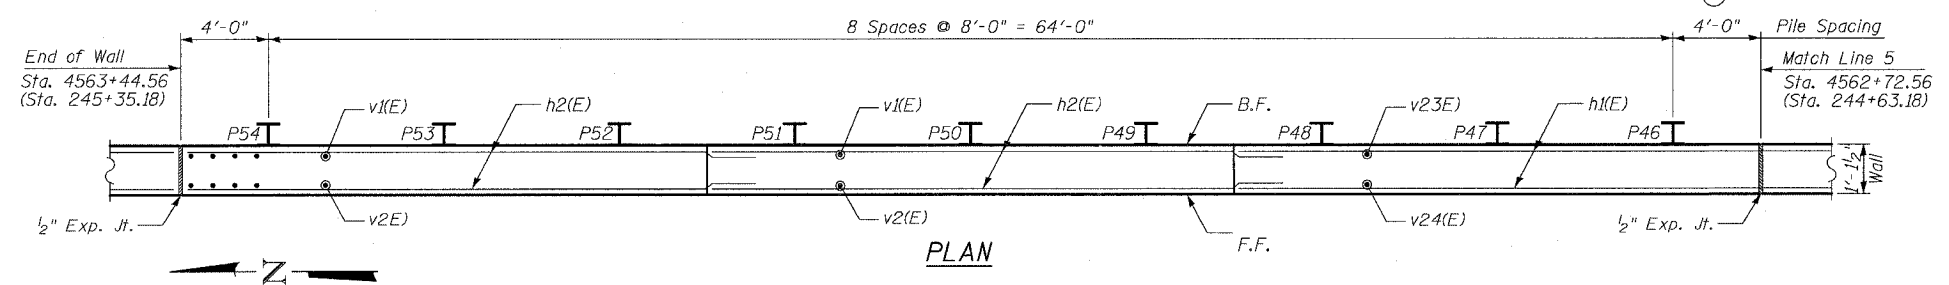
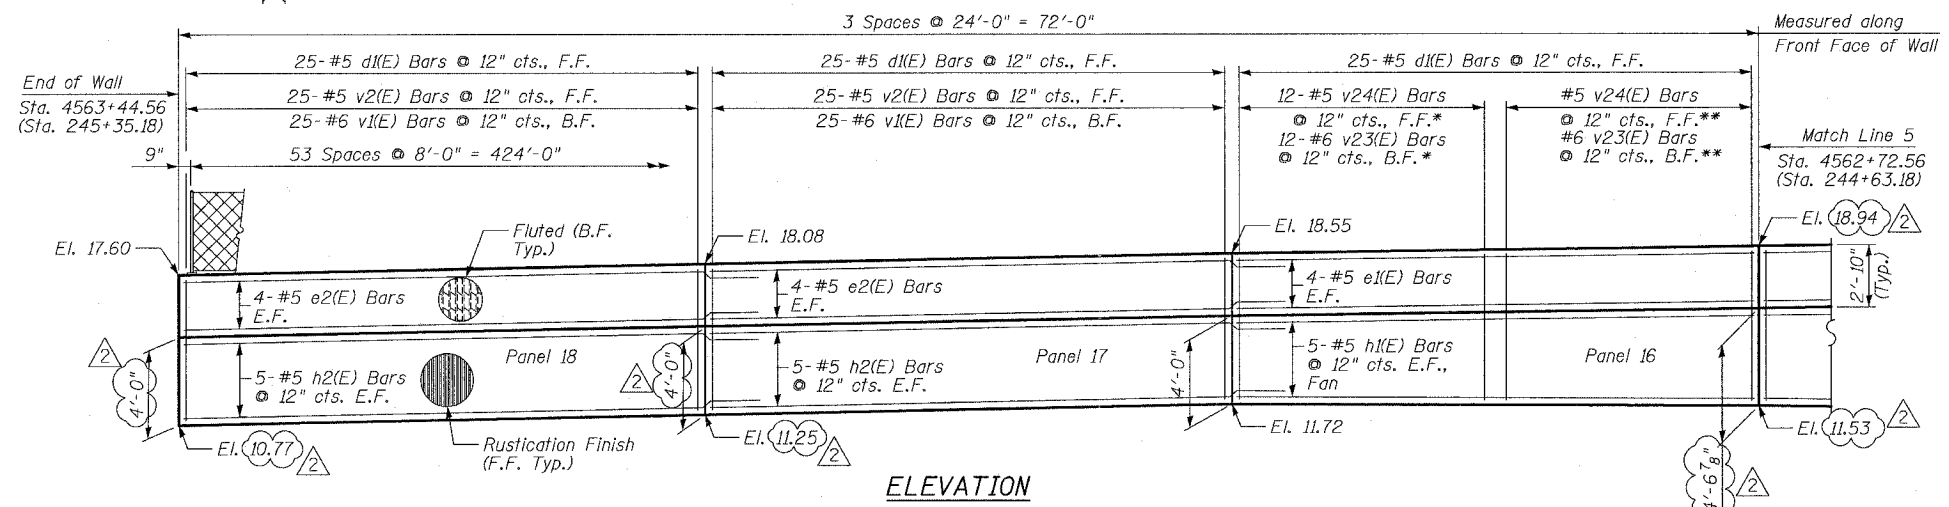
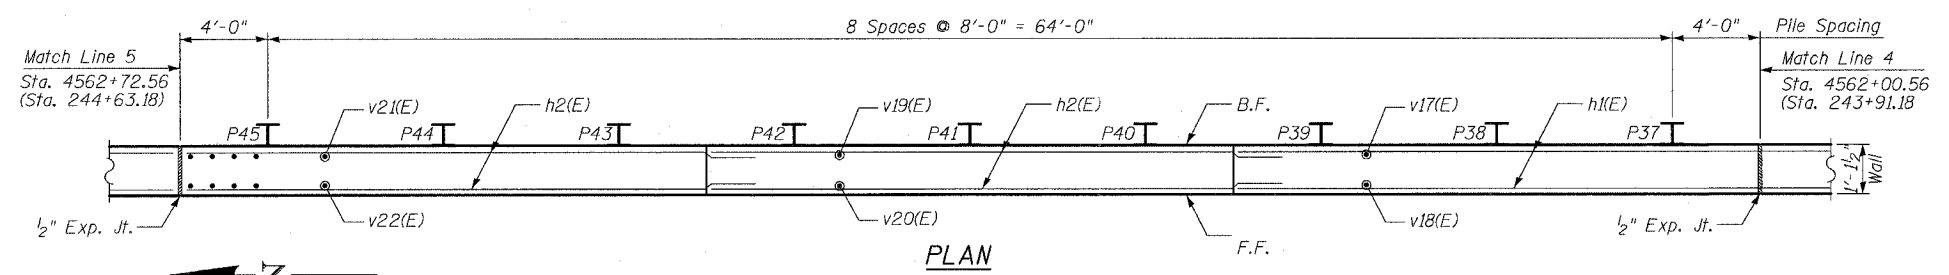


F.A.I.	SECTION	COUNTY	TOTAL SHEETS	SHEET NO.
94/90		COOK	565	400
STA.	TO STA.			
	ILLINOIS FED. AID PROJECT			
62301 * (2021-922 PT2 ETC 2324.6-1P) R-10				

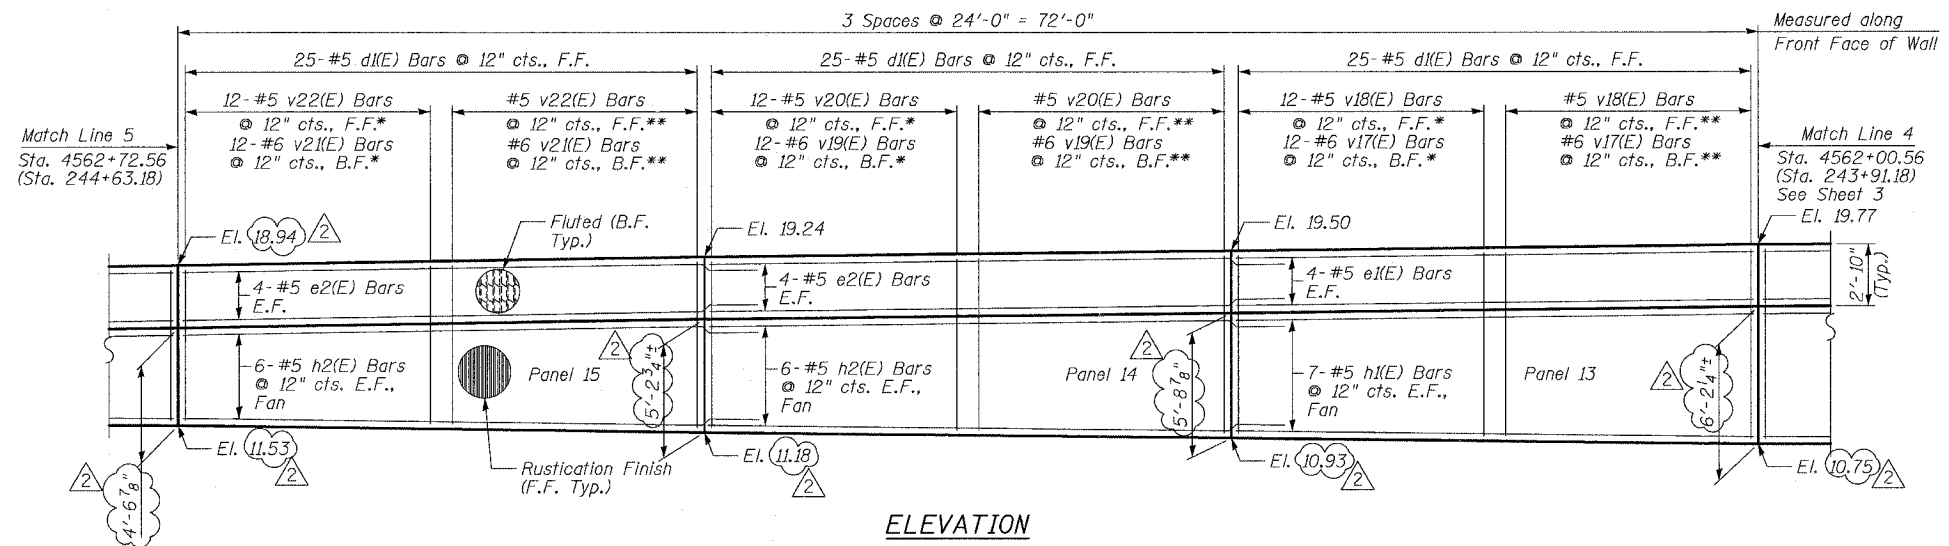

- NOTES:**
- Stations in parentheses are along @ La Salle St.
 - Facing in Plan Views is scaled 1:2 on an X:Y scale to show reinforcement.
 - See details for reinforcing bar clearances.
- * Order bars full length and cut as indicated in cutting diagram.
- ** Remaining Bars from Cutting Diagram
- F.F. - denotes Front Face
B.F. - denotes Back Face
E.F. - denotes Each Face

MIN BAR LAP
#5 - 2'-2"
#6 - 2'-7"

SHEET 4 OF 9

REVISIONS	
NAME	DATE
REVISOR	06/22/06
ADDENDUM 2	8/04/06

ILLINOIS DEPARTMENT OF TRANSPORTATION
F.A.I. 94/90 (DAN RYAN EXPRESSWAY)
GARFIELD BLVD TO 31ST STREET (NB LOCAL LANES)

**RETAINING WALL N-43N-F
WALL DETAILS 3**

SCALE: NTS
DATE: JUNE 9, 2006

DRAWN BY: LAM
CHECKED BY: BLU

BOWMAN, BARRETT & ASSOCIATES INC.
CONSULTING ENGINEERS
Chicago, Illinois
312.228.0100
www.bbandainc.com

10/20/06 8/4/2006