


FINAL SURVEY
 SURVEYED
 PLOTTED
 NOTE BOOK
 DATE
 AREAS CHECKED
 NO.

ORIGINAL SURVEY
 SURVEYED
 PLOTTED
 NOTE BOOK
 DATE
 AREAS CHECKED
 NO.

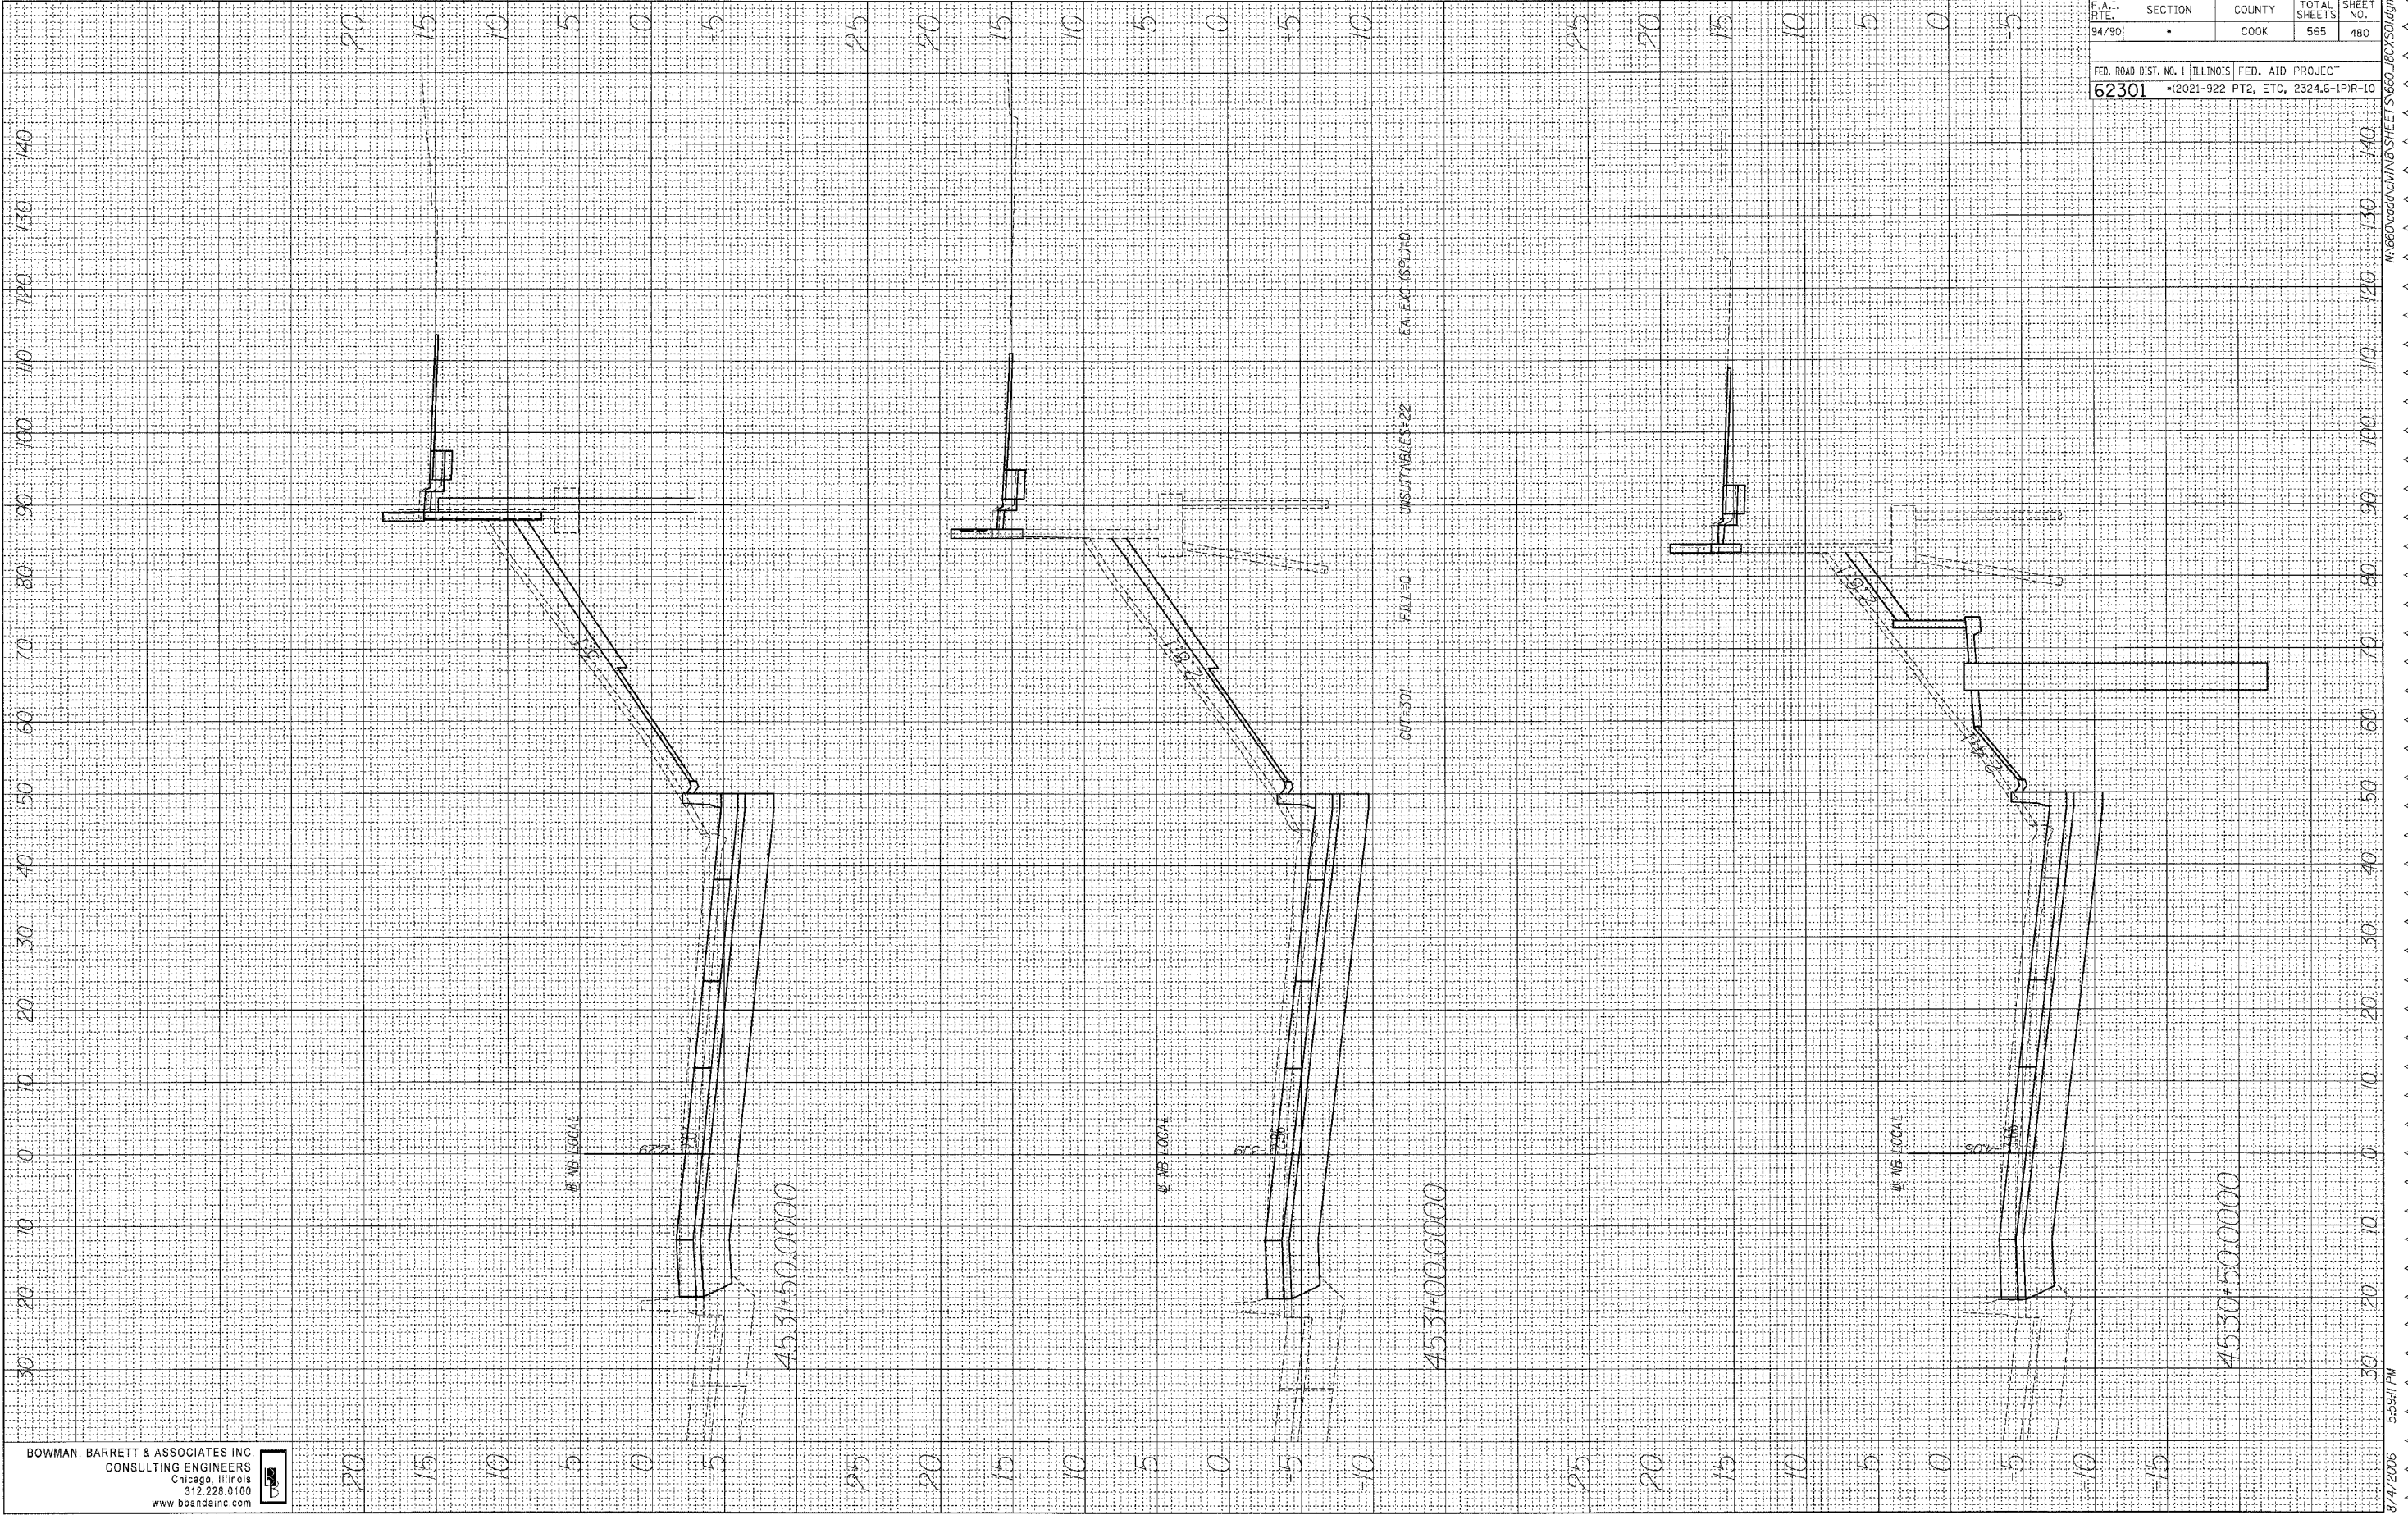

F.A.I. RTE.	SECTION	COUNTY	TOTAL SHEETS	SHEET NO.
94/90	•	COOK	565	480

FED. ROAD DIST. NO. 1 ILLINOIS FED. AID PROJECT
62301 • 12021-922 PT2, ETC, 2324.6-1PIR-10

BOWMAN, BARRETT & ASSOCIATES INC.
 CONSULTING ENGINEERS
 Chicago, Illinois
 312.228.0100
 www.bbainc.com

