


FINAL SURVEY BY DATE
 SURVEYED PLOTTED
 NOTE BOOK AREAS CHECKED
 NO.

ORIGINAL SURVEY BY DATE
 SURVEYED PLOTTED
 NOTE BOOK AREAS CHECKED
 NO.

F.A.I. RT.:	SECTION	COUNTY	TOTAL SHEETS	SHEET NO.
94/90	•	COOK	565	481
FED. ROAD DIST. NO. 1		ILLINOIS	FED. AID PROJECT	
62301		•12021-922 PT2, ETC, 2324.6-1PIR-10		

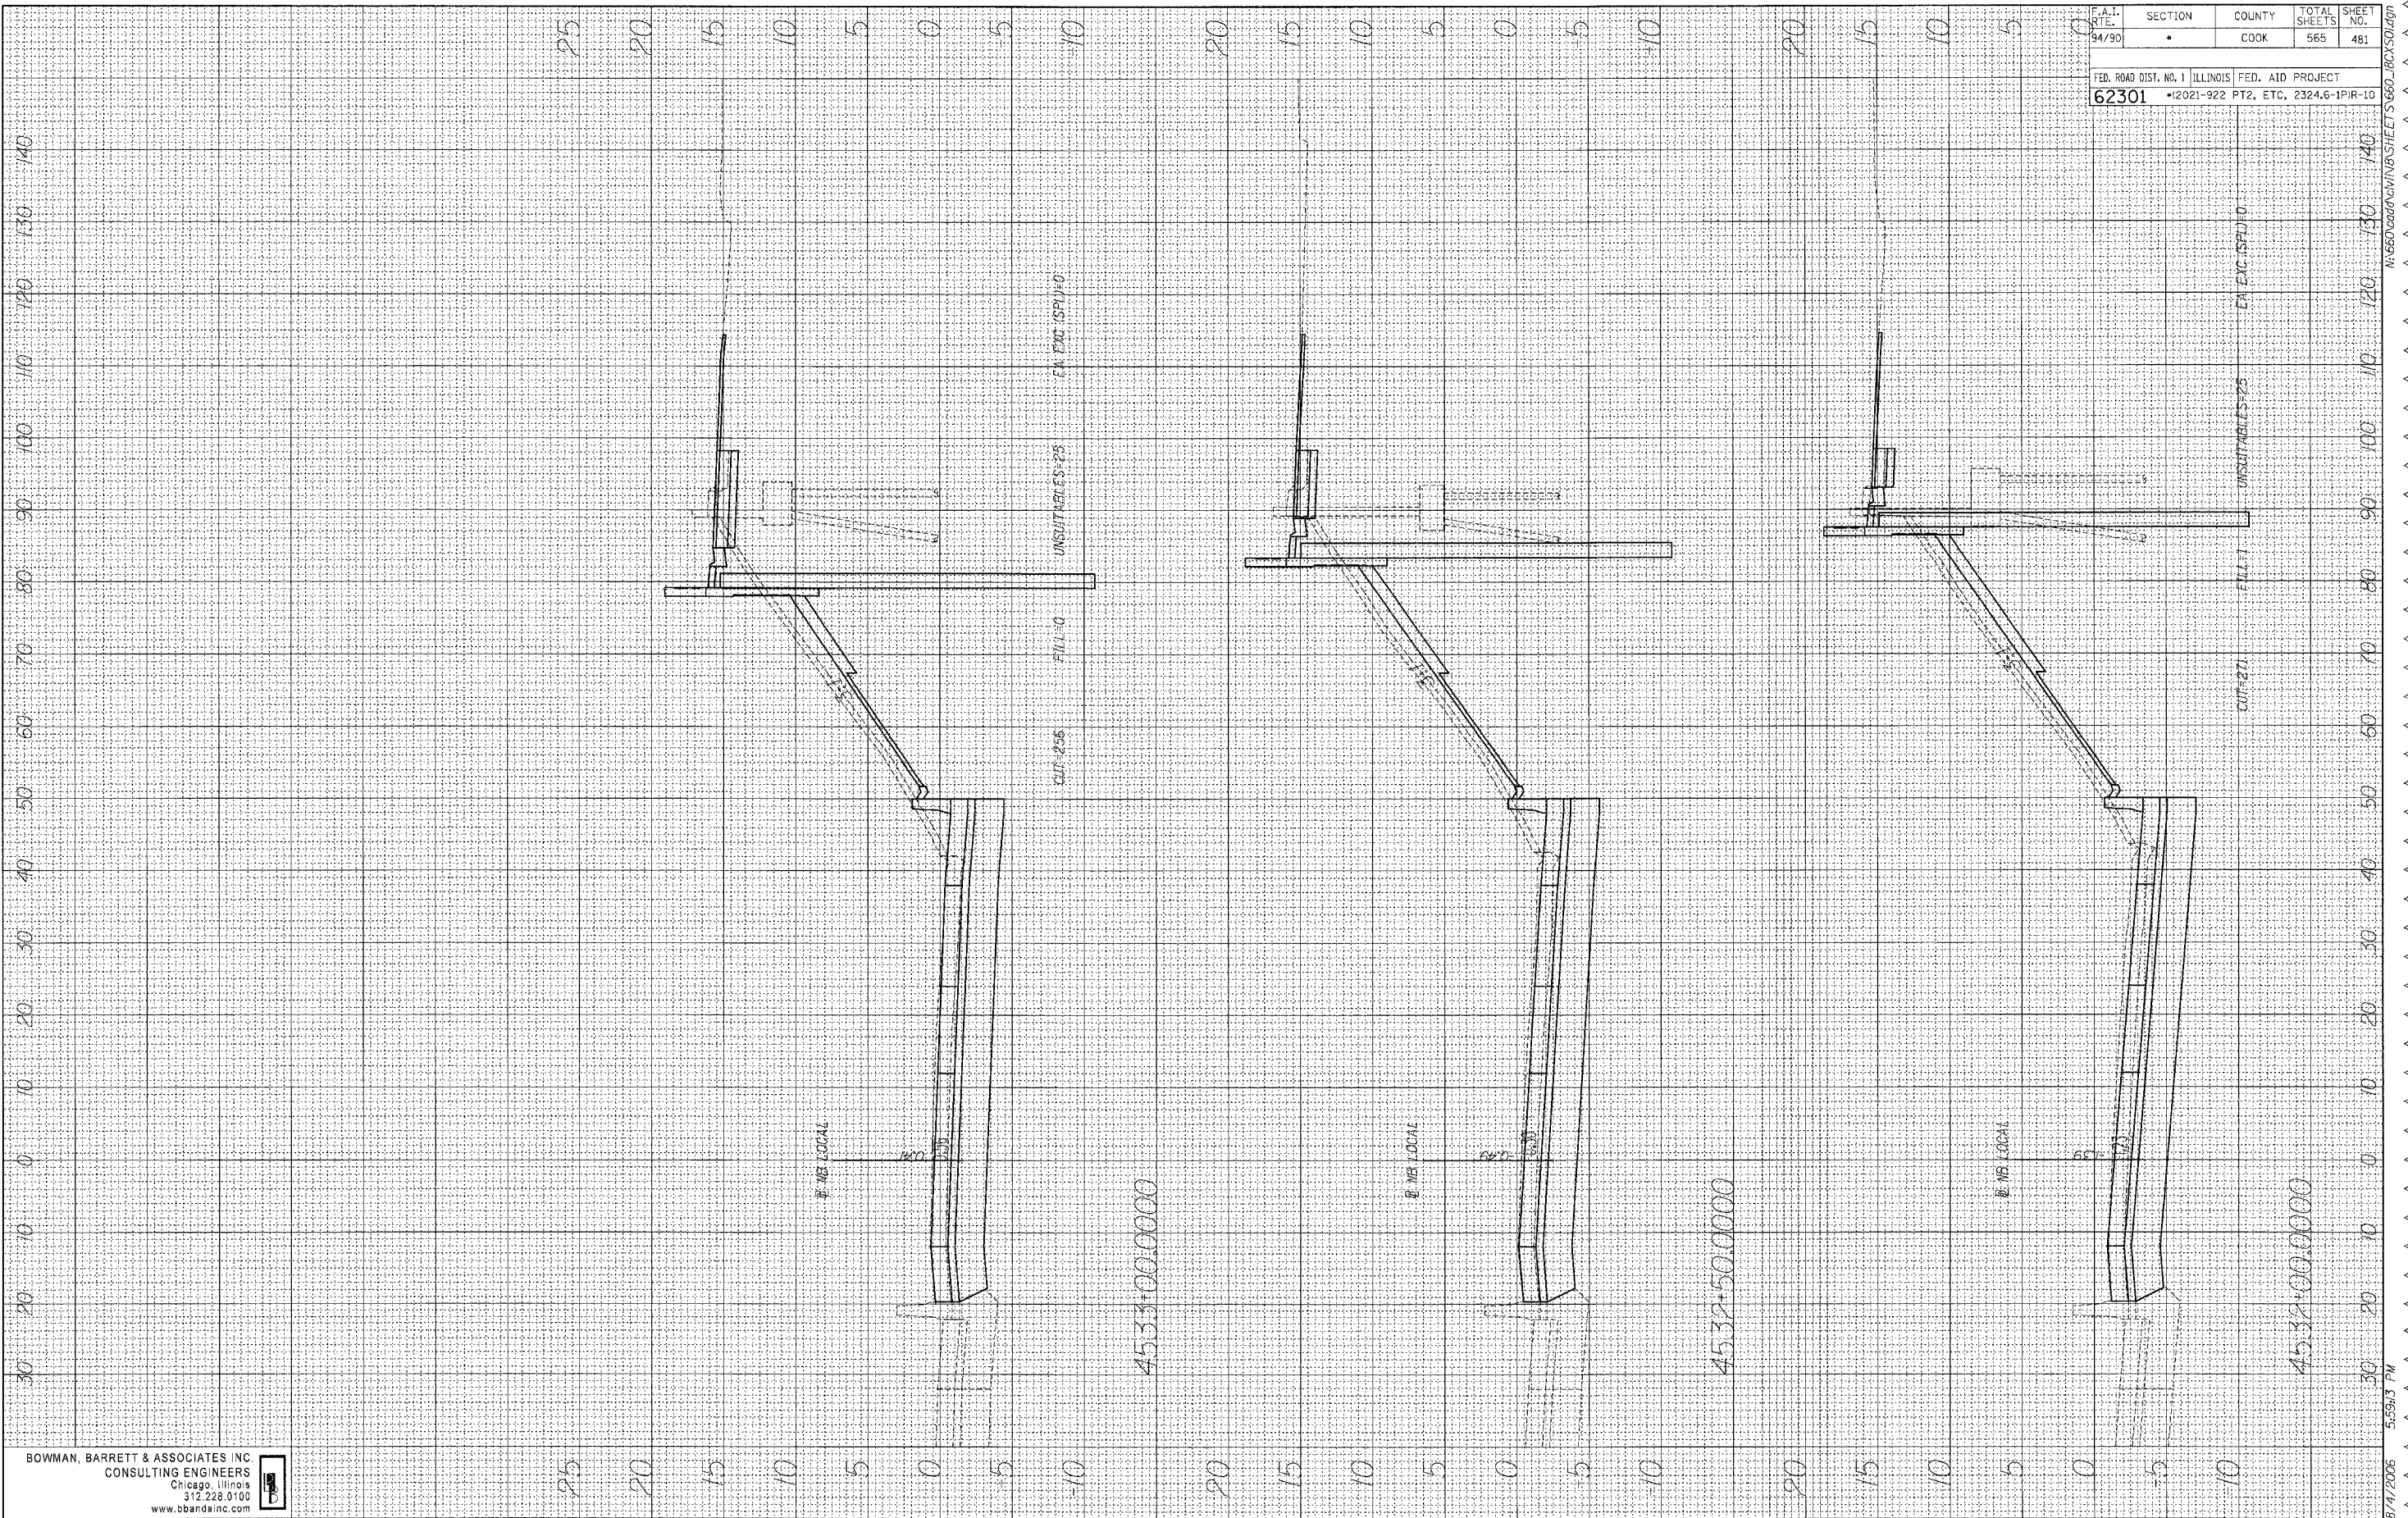

BOWMAN, BARRETT & ASSOCIATES INC
 CONSULTING ENGINEERS
 Chicago, Illinois
 312.228.0100
 www.bbainc.com

8/11/2006 5:59:3 PM