


FINAL SURVEY PLOTTED
 NOTE BOOK NO. _____
 BY _____ DATE _____
 SUPERVISOR PLOTTED
 TEMPLATE AREAS CHECKED

ORIGINAL SURVEY PLOTTED
 NOTE BOOK NO. _____
 BY _____ DATE _____
 SUPERVISOR PLOTTED
 TEMPLATE AREAS CHECKED

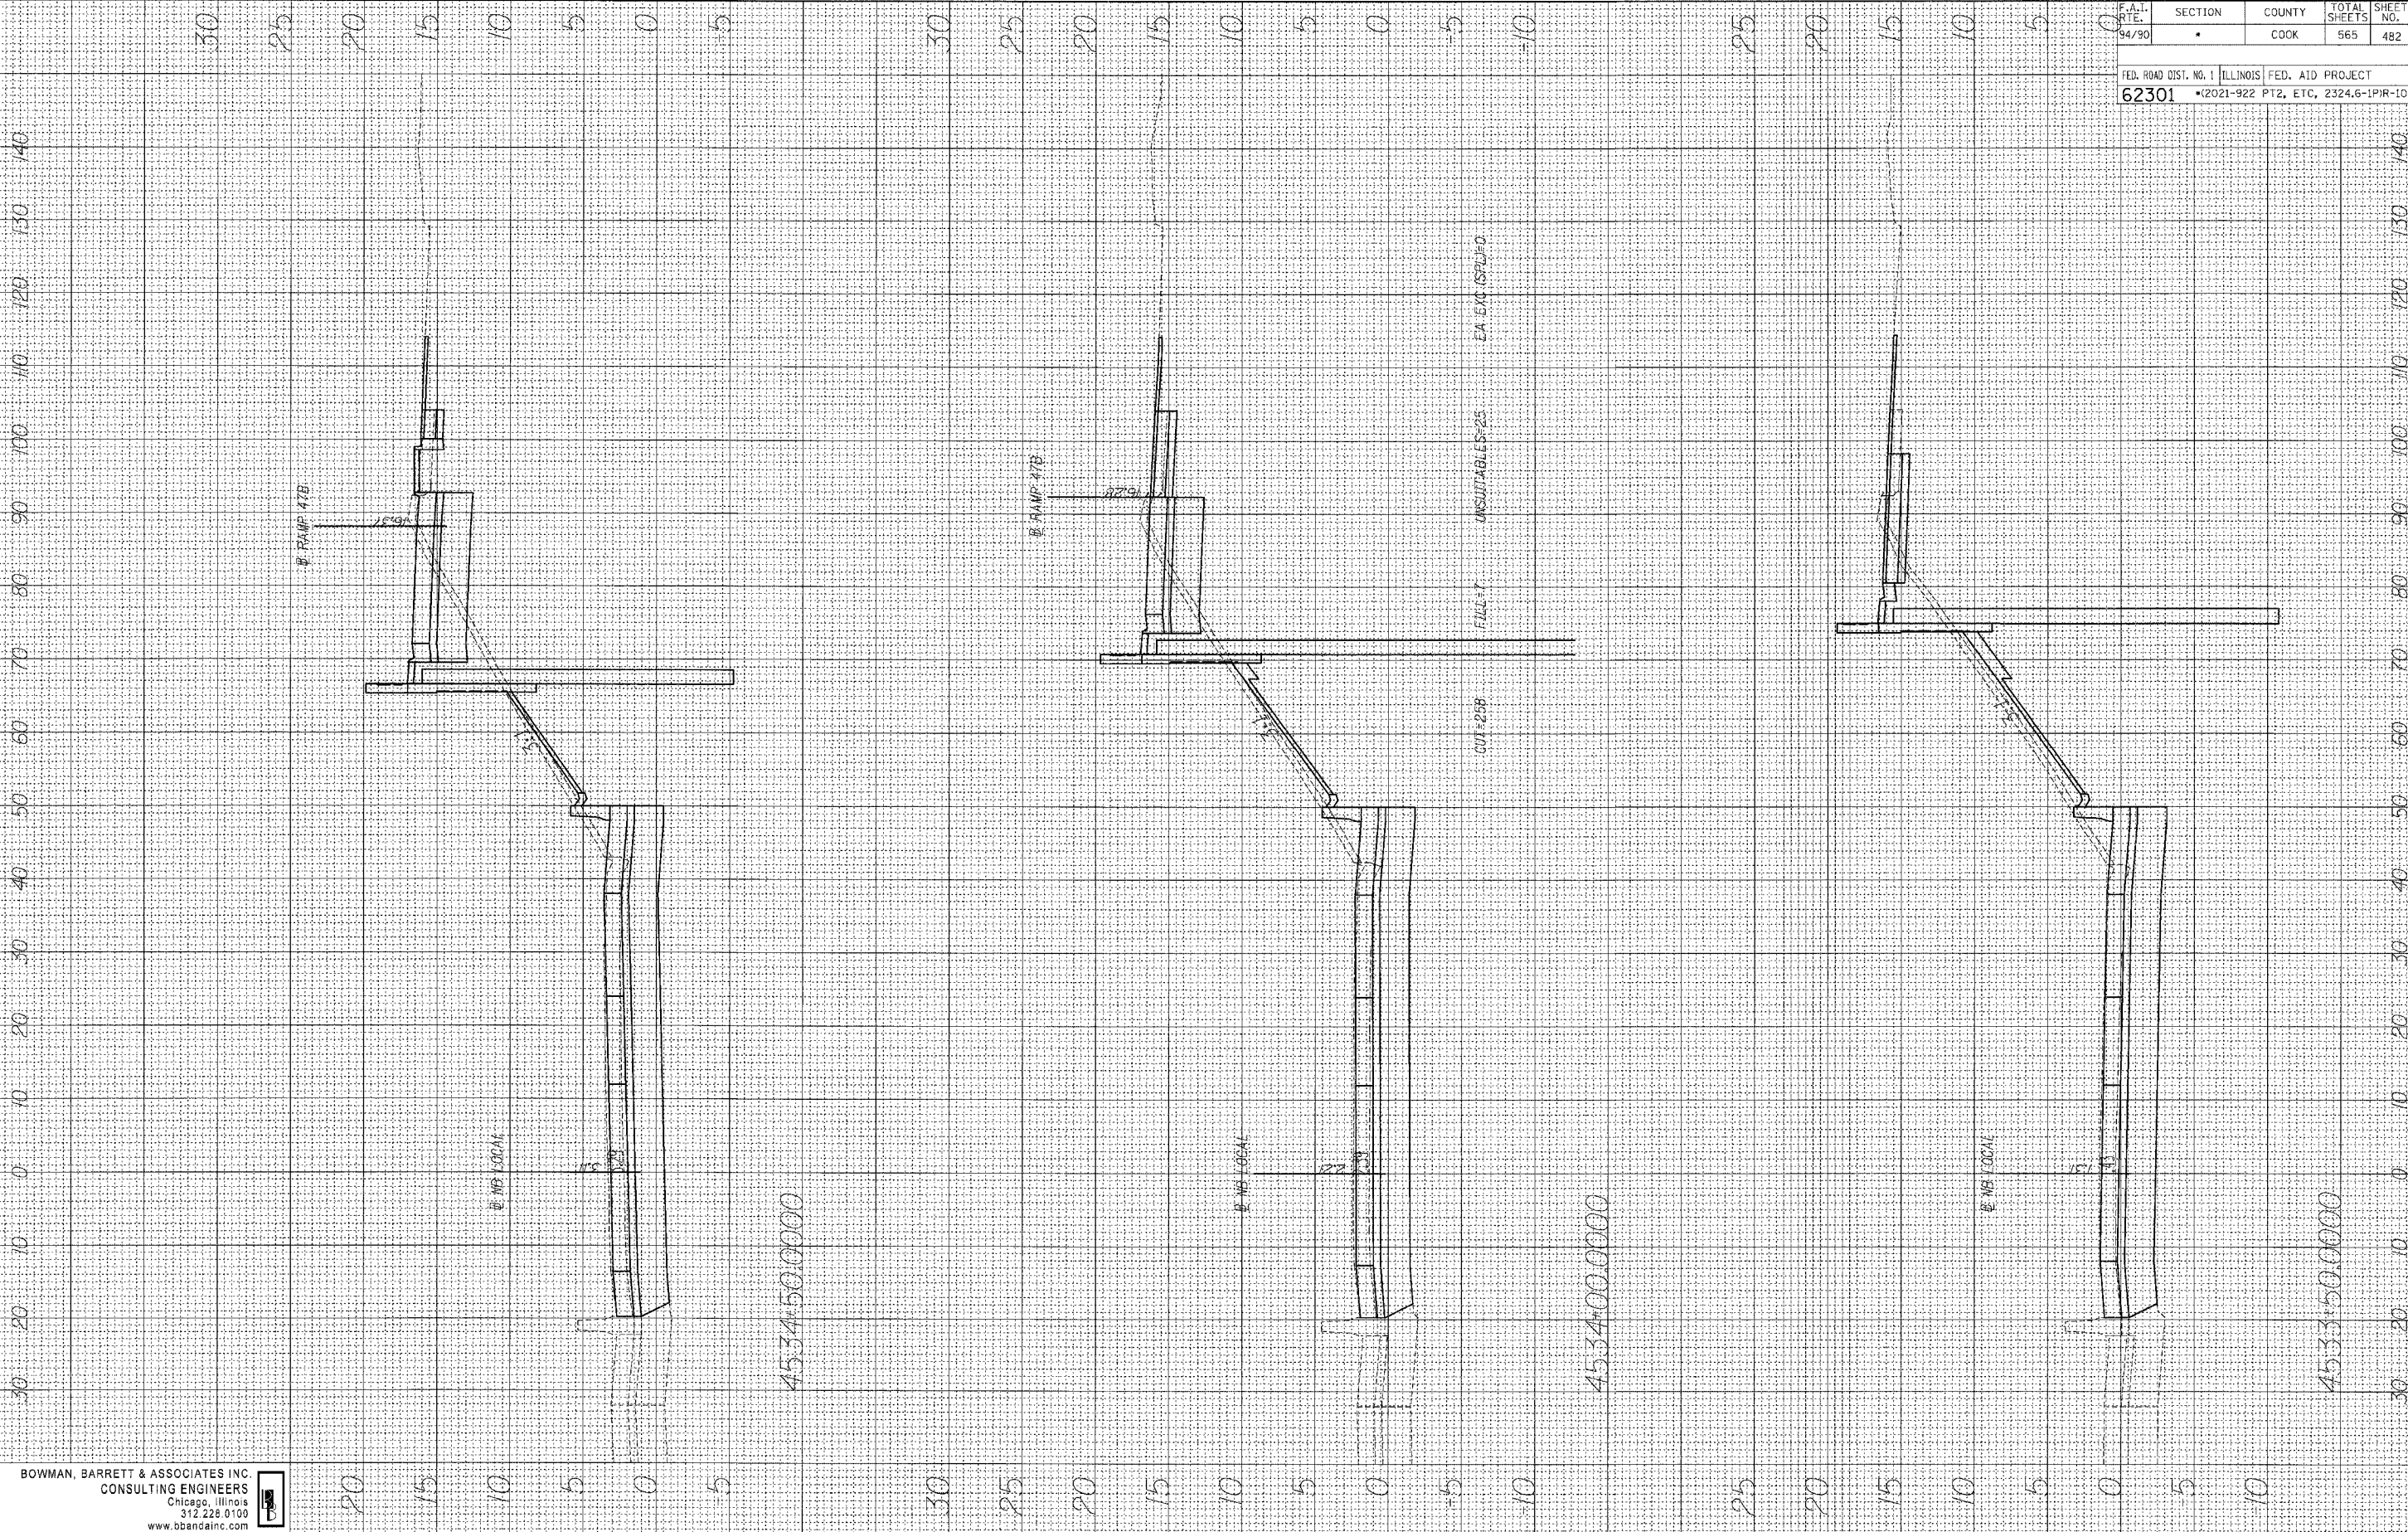

F.A.I. DATE	SECTION	COUNTY	TOTAL SHEETS	SHEET NO.
94/90	•	COOK	565	482

FED. ROAD DIST. NO. 1 ILLINOIS FED. AID PROJECT
 62301 *2021-922 PT2, ETC, 2324.6-1P/R-10

BOWMAN, BARRETT & ASSOCIATES INC.
 CONSULTING ENGINEERS
 Chicago, Illinois
 312 228 0100
 www.bbainc.com

8/4/2006 5:59:15 PM W:\6600\adda\01\71\B\SHEET 5\660_1B\X50.dgn