


FINAL SURVEY PLOTTED DATE AREAS CHECKED NO.

ORIGINAL SURVEY PLOTTED DATE AREAS CHECKED NO.

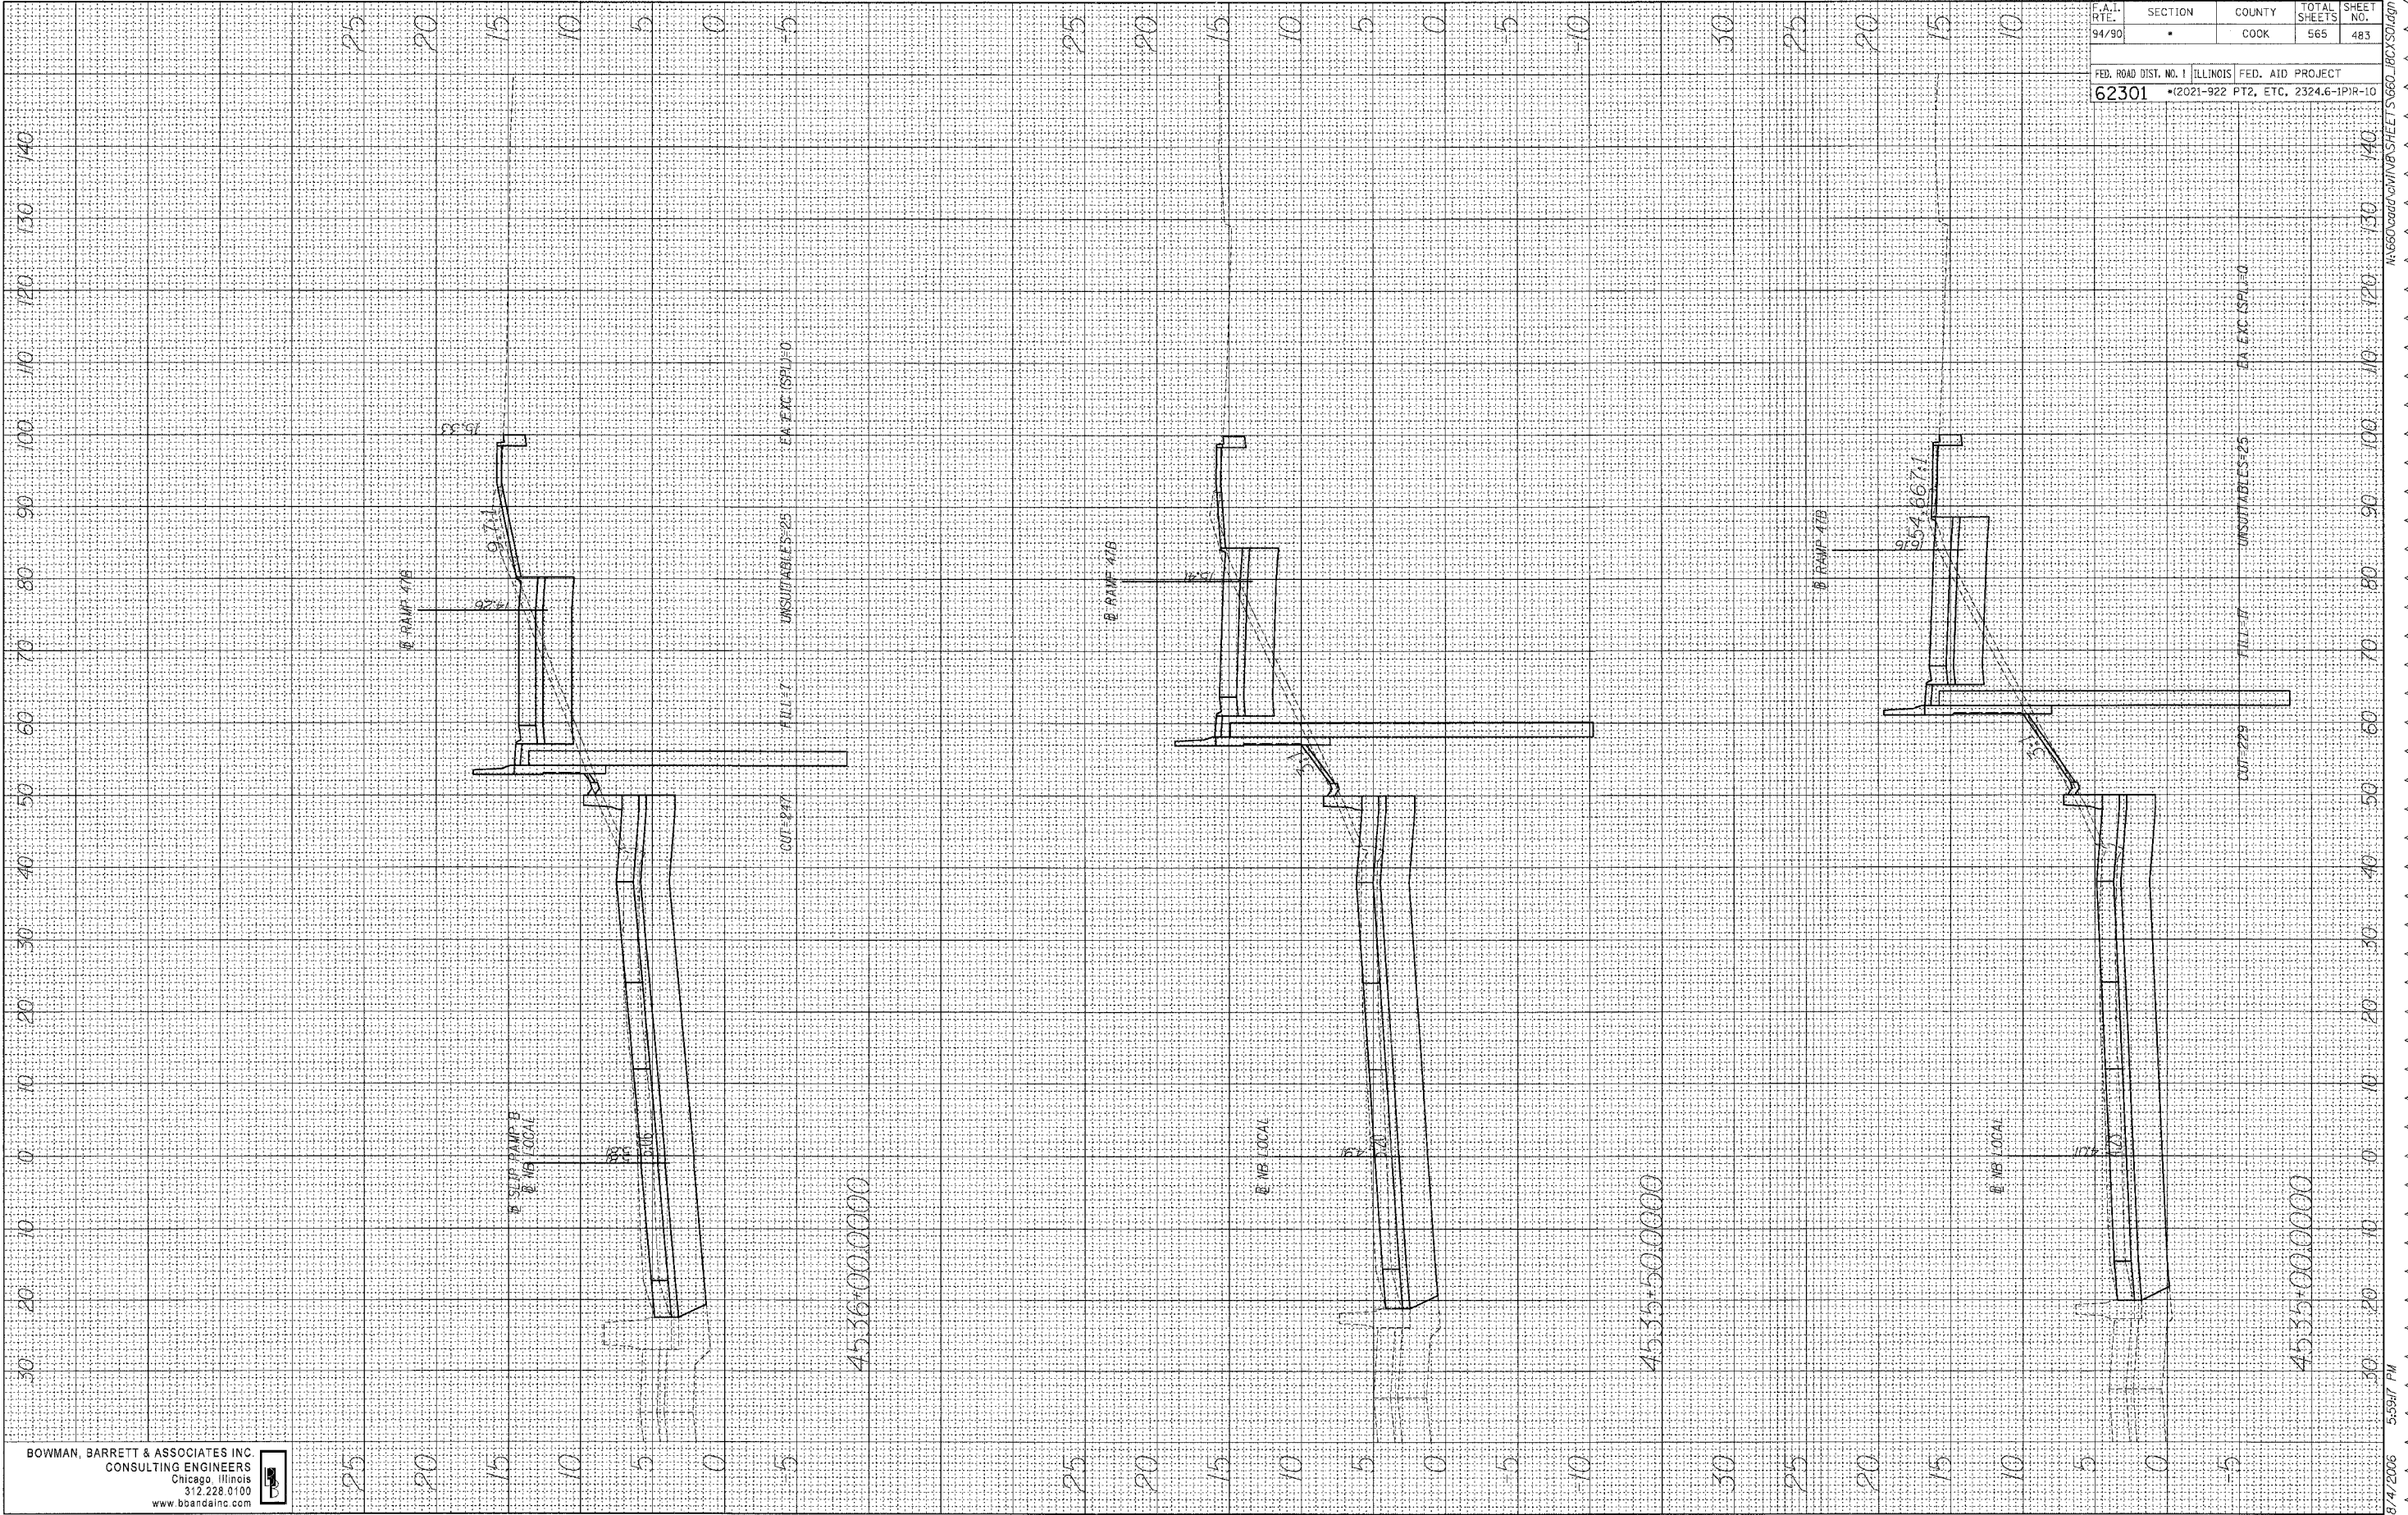

F.A.I. RTE.	SECTION	COUNTY	TOTAL SHEETS	SHEET NO.
94/90	•	COOK	565	483

FED. ROAD DIST. NO. 1 ILLINOIS FED. AID PROJECT
62301 • (2021-922 PT2, ETC, 2324.6-1PR-10)

BOWMAN, BARRETT & ASSOCIATES INC
 CONSULTING ENGINEERS
 Chicago Illinois
 312.228.0100
 www.bbandainc.com