


DATE _____
 BY _____
 ORIGINAL SURVEY PLOTTED _____
 SURVEY PLOTTED _____
 NOTE BOOK _____
 NO. _____
 AREAS CHECKED _____

DATE _____
 BY _____
 ORIGINAL SURVEY PLOTTED _____
 SURVEY PLOTTED _____
 NOTE BOOK _____
 NO. _____
 AREAS CHECKED _____

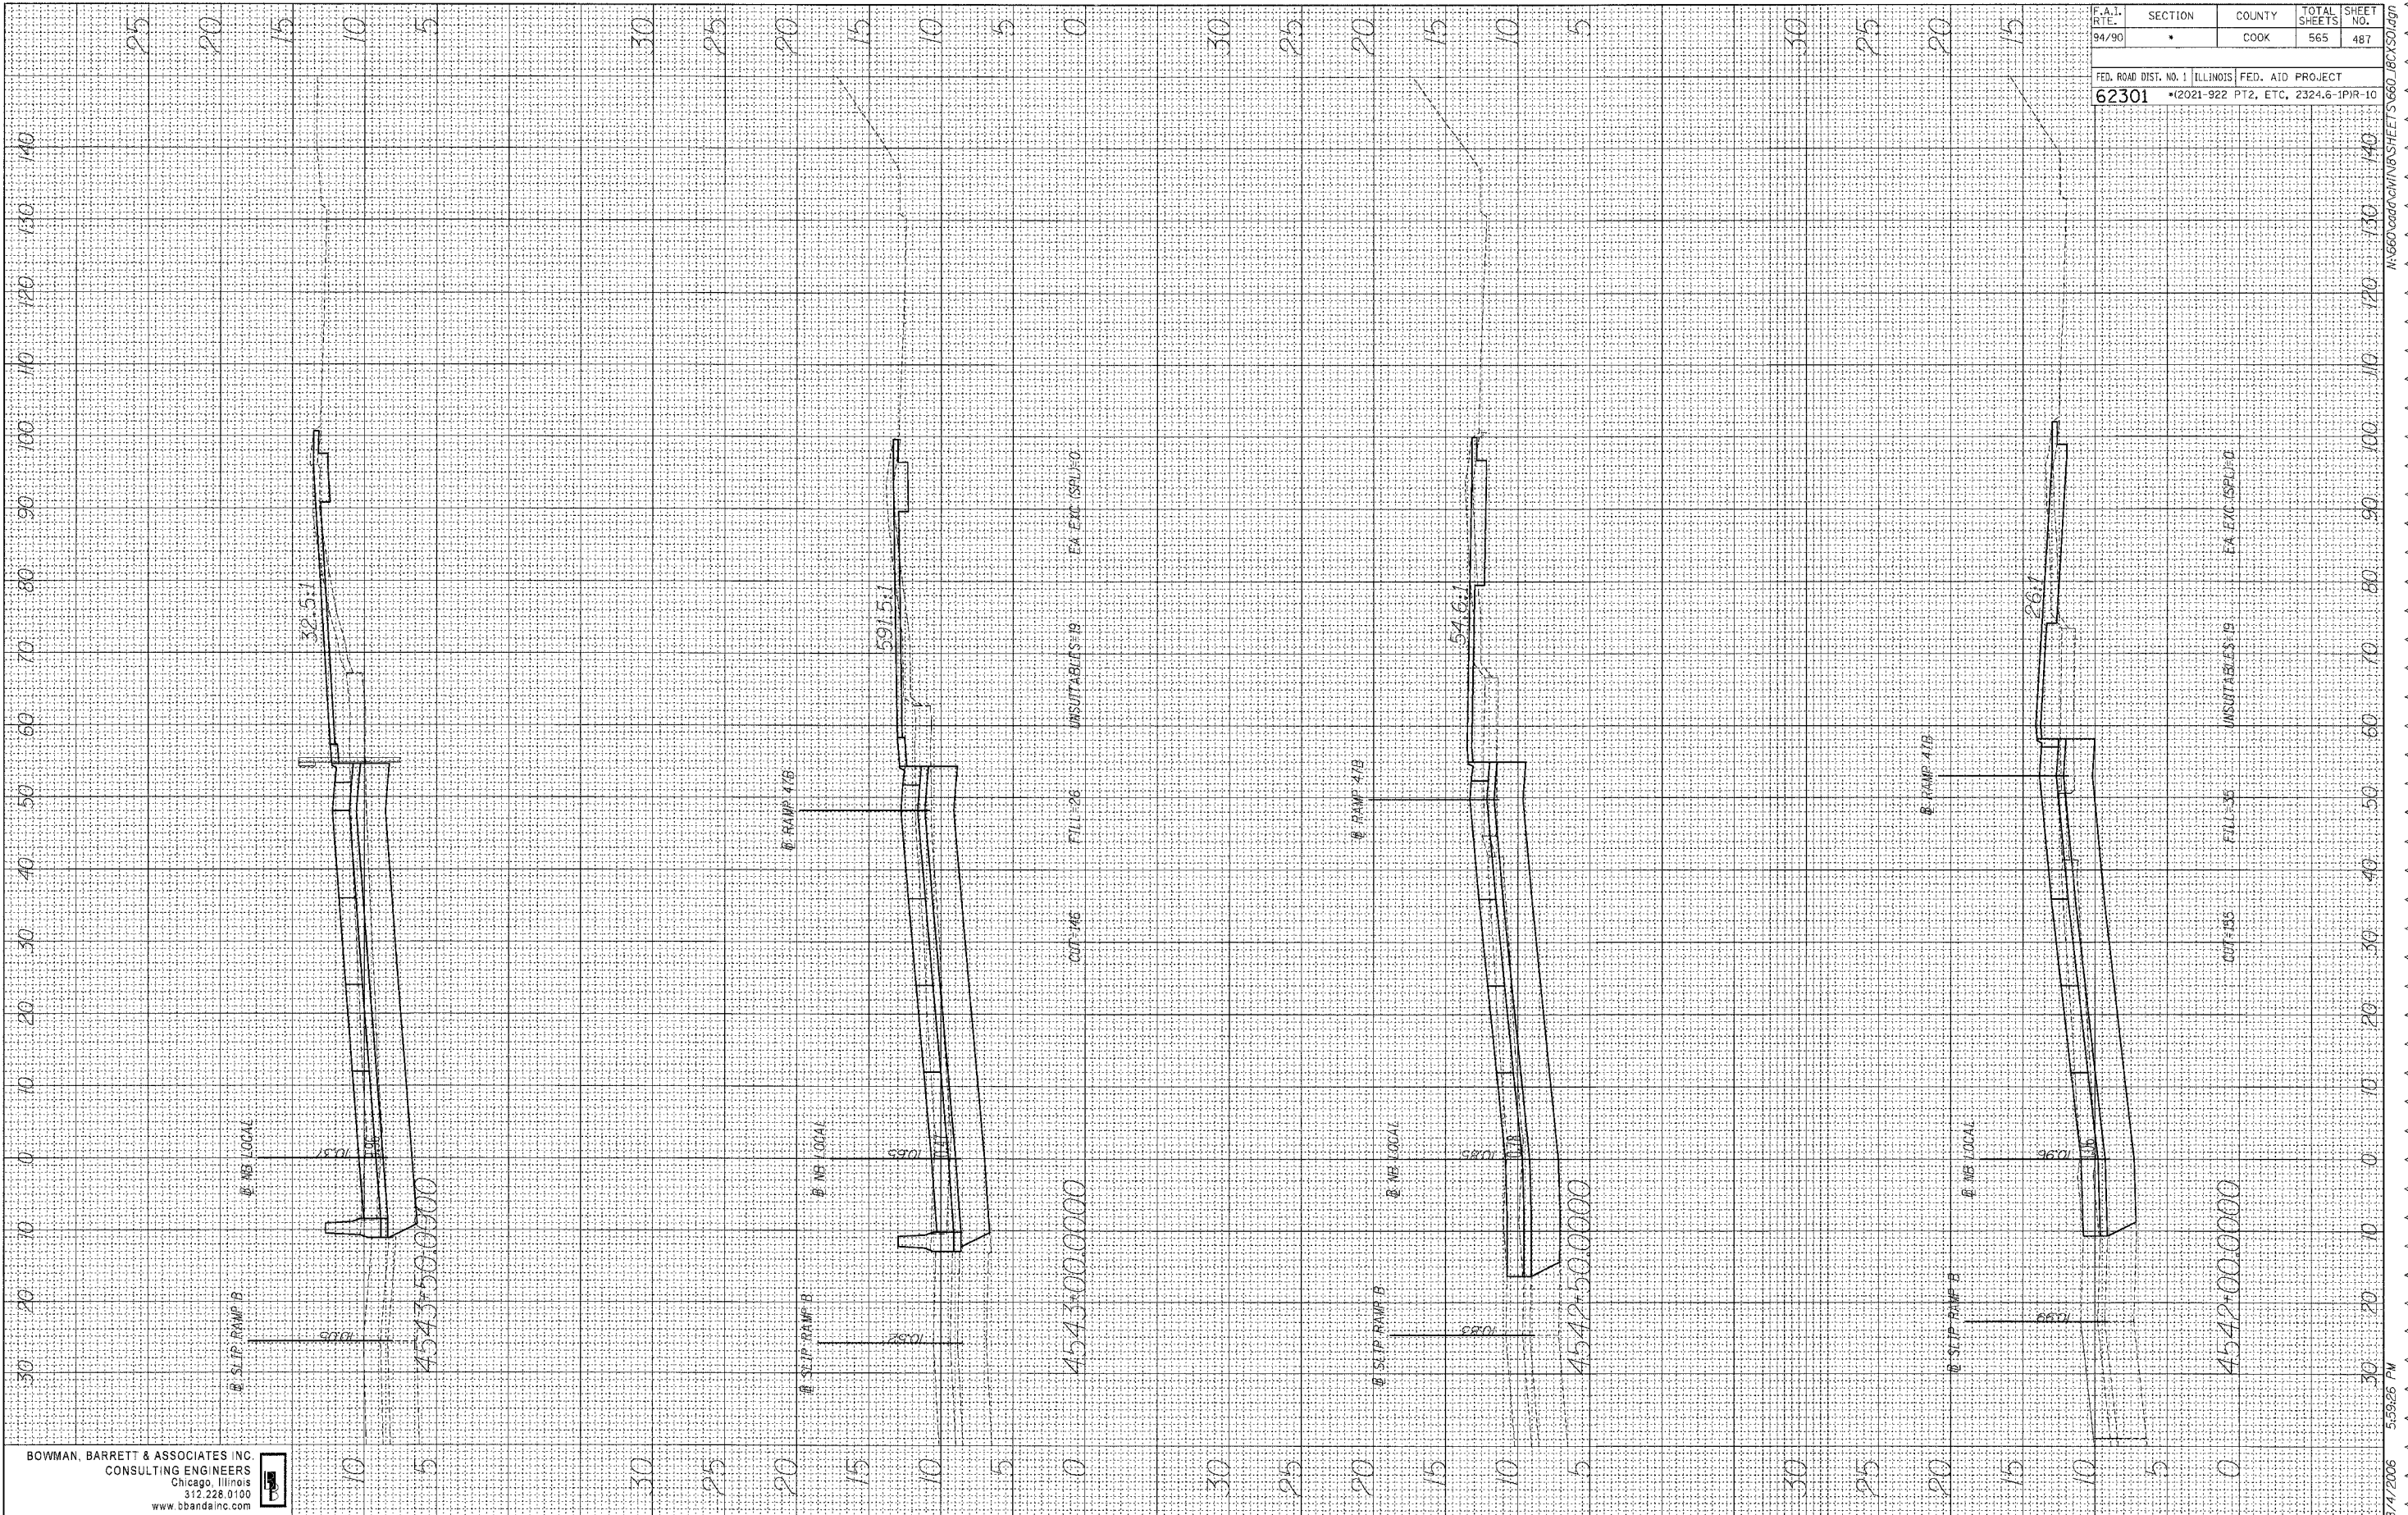

BOWMAN, BARRETT & ASSOCIATES INC.
 CONSULTING ENGINEERS
 Chicago, Illinois
 312.228.0100
 www.bbainc.com

F.A.I. RT.:	SECTION	COUNTY	TOTAL SHEETS	SHEET NO.
94/90	*	COOK	565	467
FED. ROAD DIST. NO. 1 ILLINOIS FED. AID PROJECT				
62301 *12021-922 PT2, ETC, 2324.6-1PR-10				

8/4/2006 5:59:26 PM N:\660\road\CH\IND\STEELE'S 660_LB\ASD.dgn