


FINAL SURVEY BY DATE  
 SURVEYED BY DATE  
 TEMPLATE NO.  
 AREAS CHECKED

ORIGINAL SURVEY BY DATE  
 SURVEYED BY DATE  
 TEMPLATE NO.  
 AREAS CHECKED

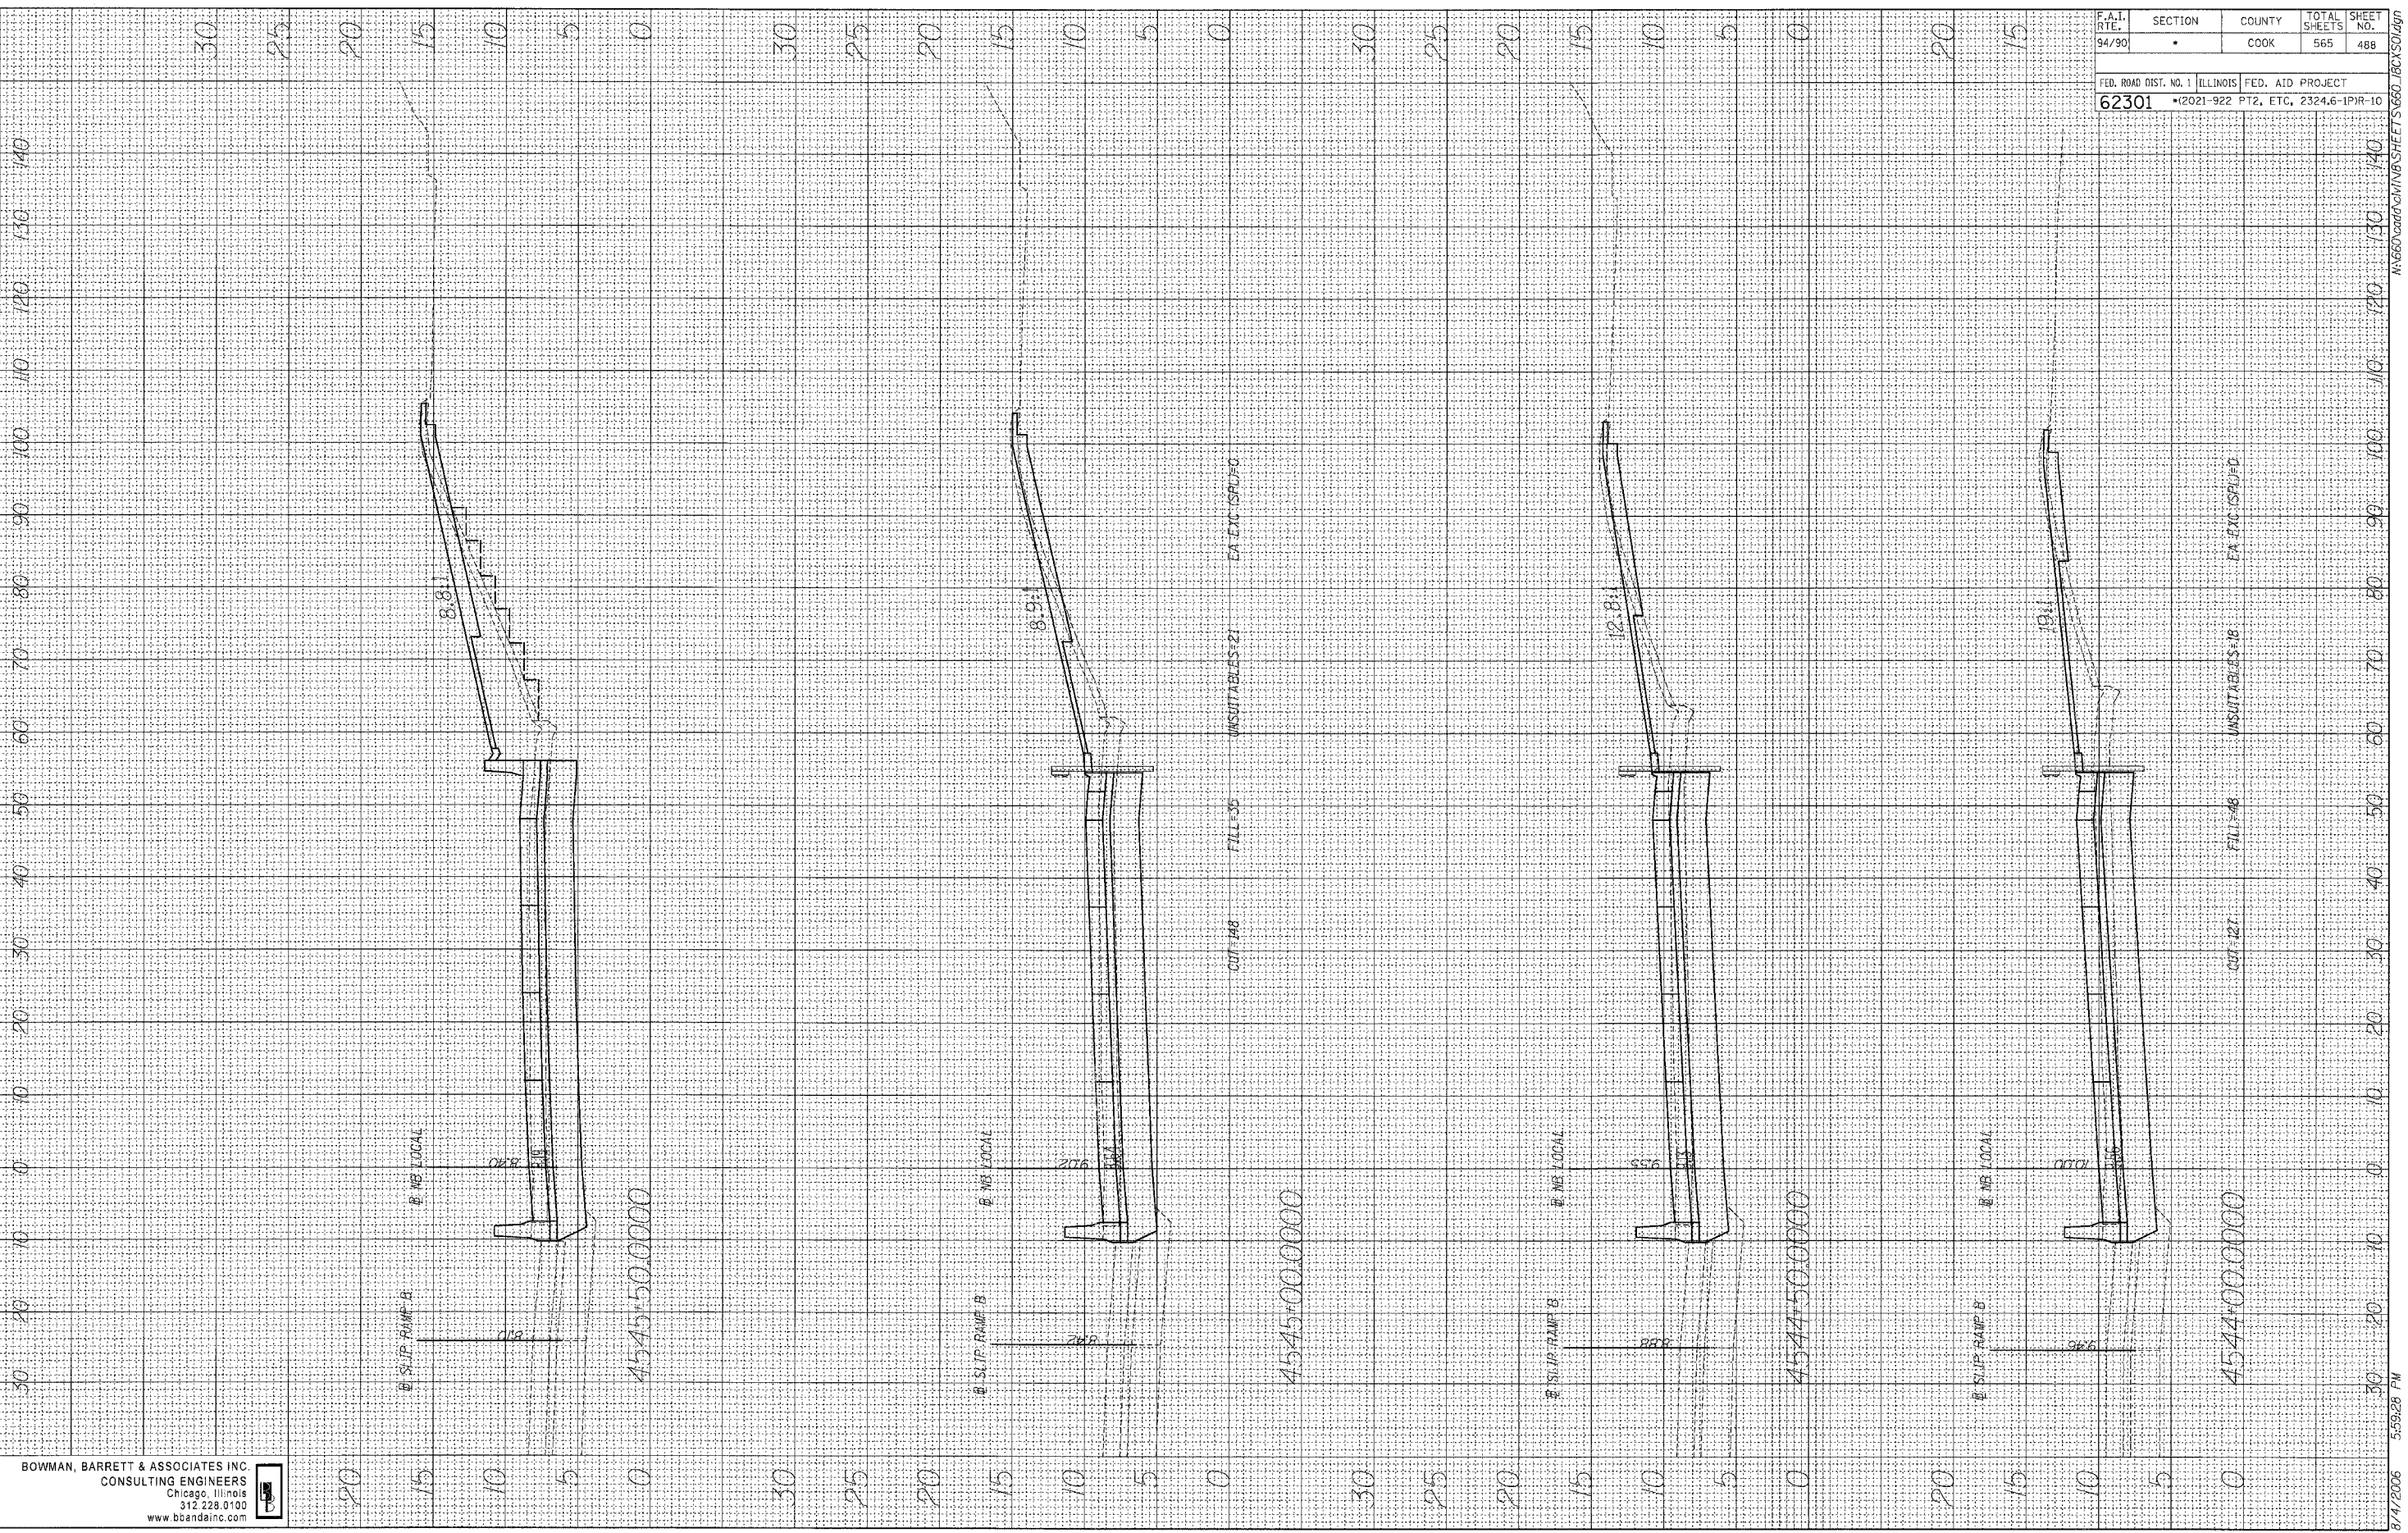

F.A.I. RTE. 94/90	SECTION *	COUNTY COOK	TOTAL SHEETS 565	SHEET NO. 488
FED. ROAD DIST. NO. 1		ILLINOIS		FED. AID PROJECT
62301		2021-922		PT2, ETC, 2324.6-IP1R-10

BOWMAN, BARRETT & ASSOCIATES INC.  
 CONSULTING ENGINEERS  
 Chicago, Illinois  
 312.229.0100  
 www.bbanc.com

ADDENDUM 2 8/04/06

8/4/2006 5:59:28 PM