


FINAL SURVEY  
 SURVEYED BY \_\_\_\_\_ DATE \_\_\_\_\_  
 NOTE BOOK NO. \_\_\_\_\_  
 TEMPLATE AREAS CHECKED

ORIGINAL SURVEY  
 SURVEYED BY \_\_\_\_\_ DATE \_\_\_\_\_  
 NOTE BOOK NO. \_\_\_\_\_  
 TEMPLATE AREAS CHECKED

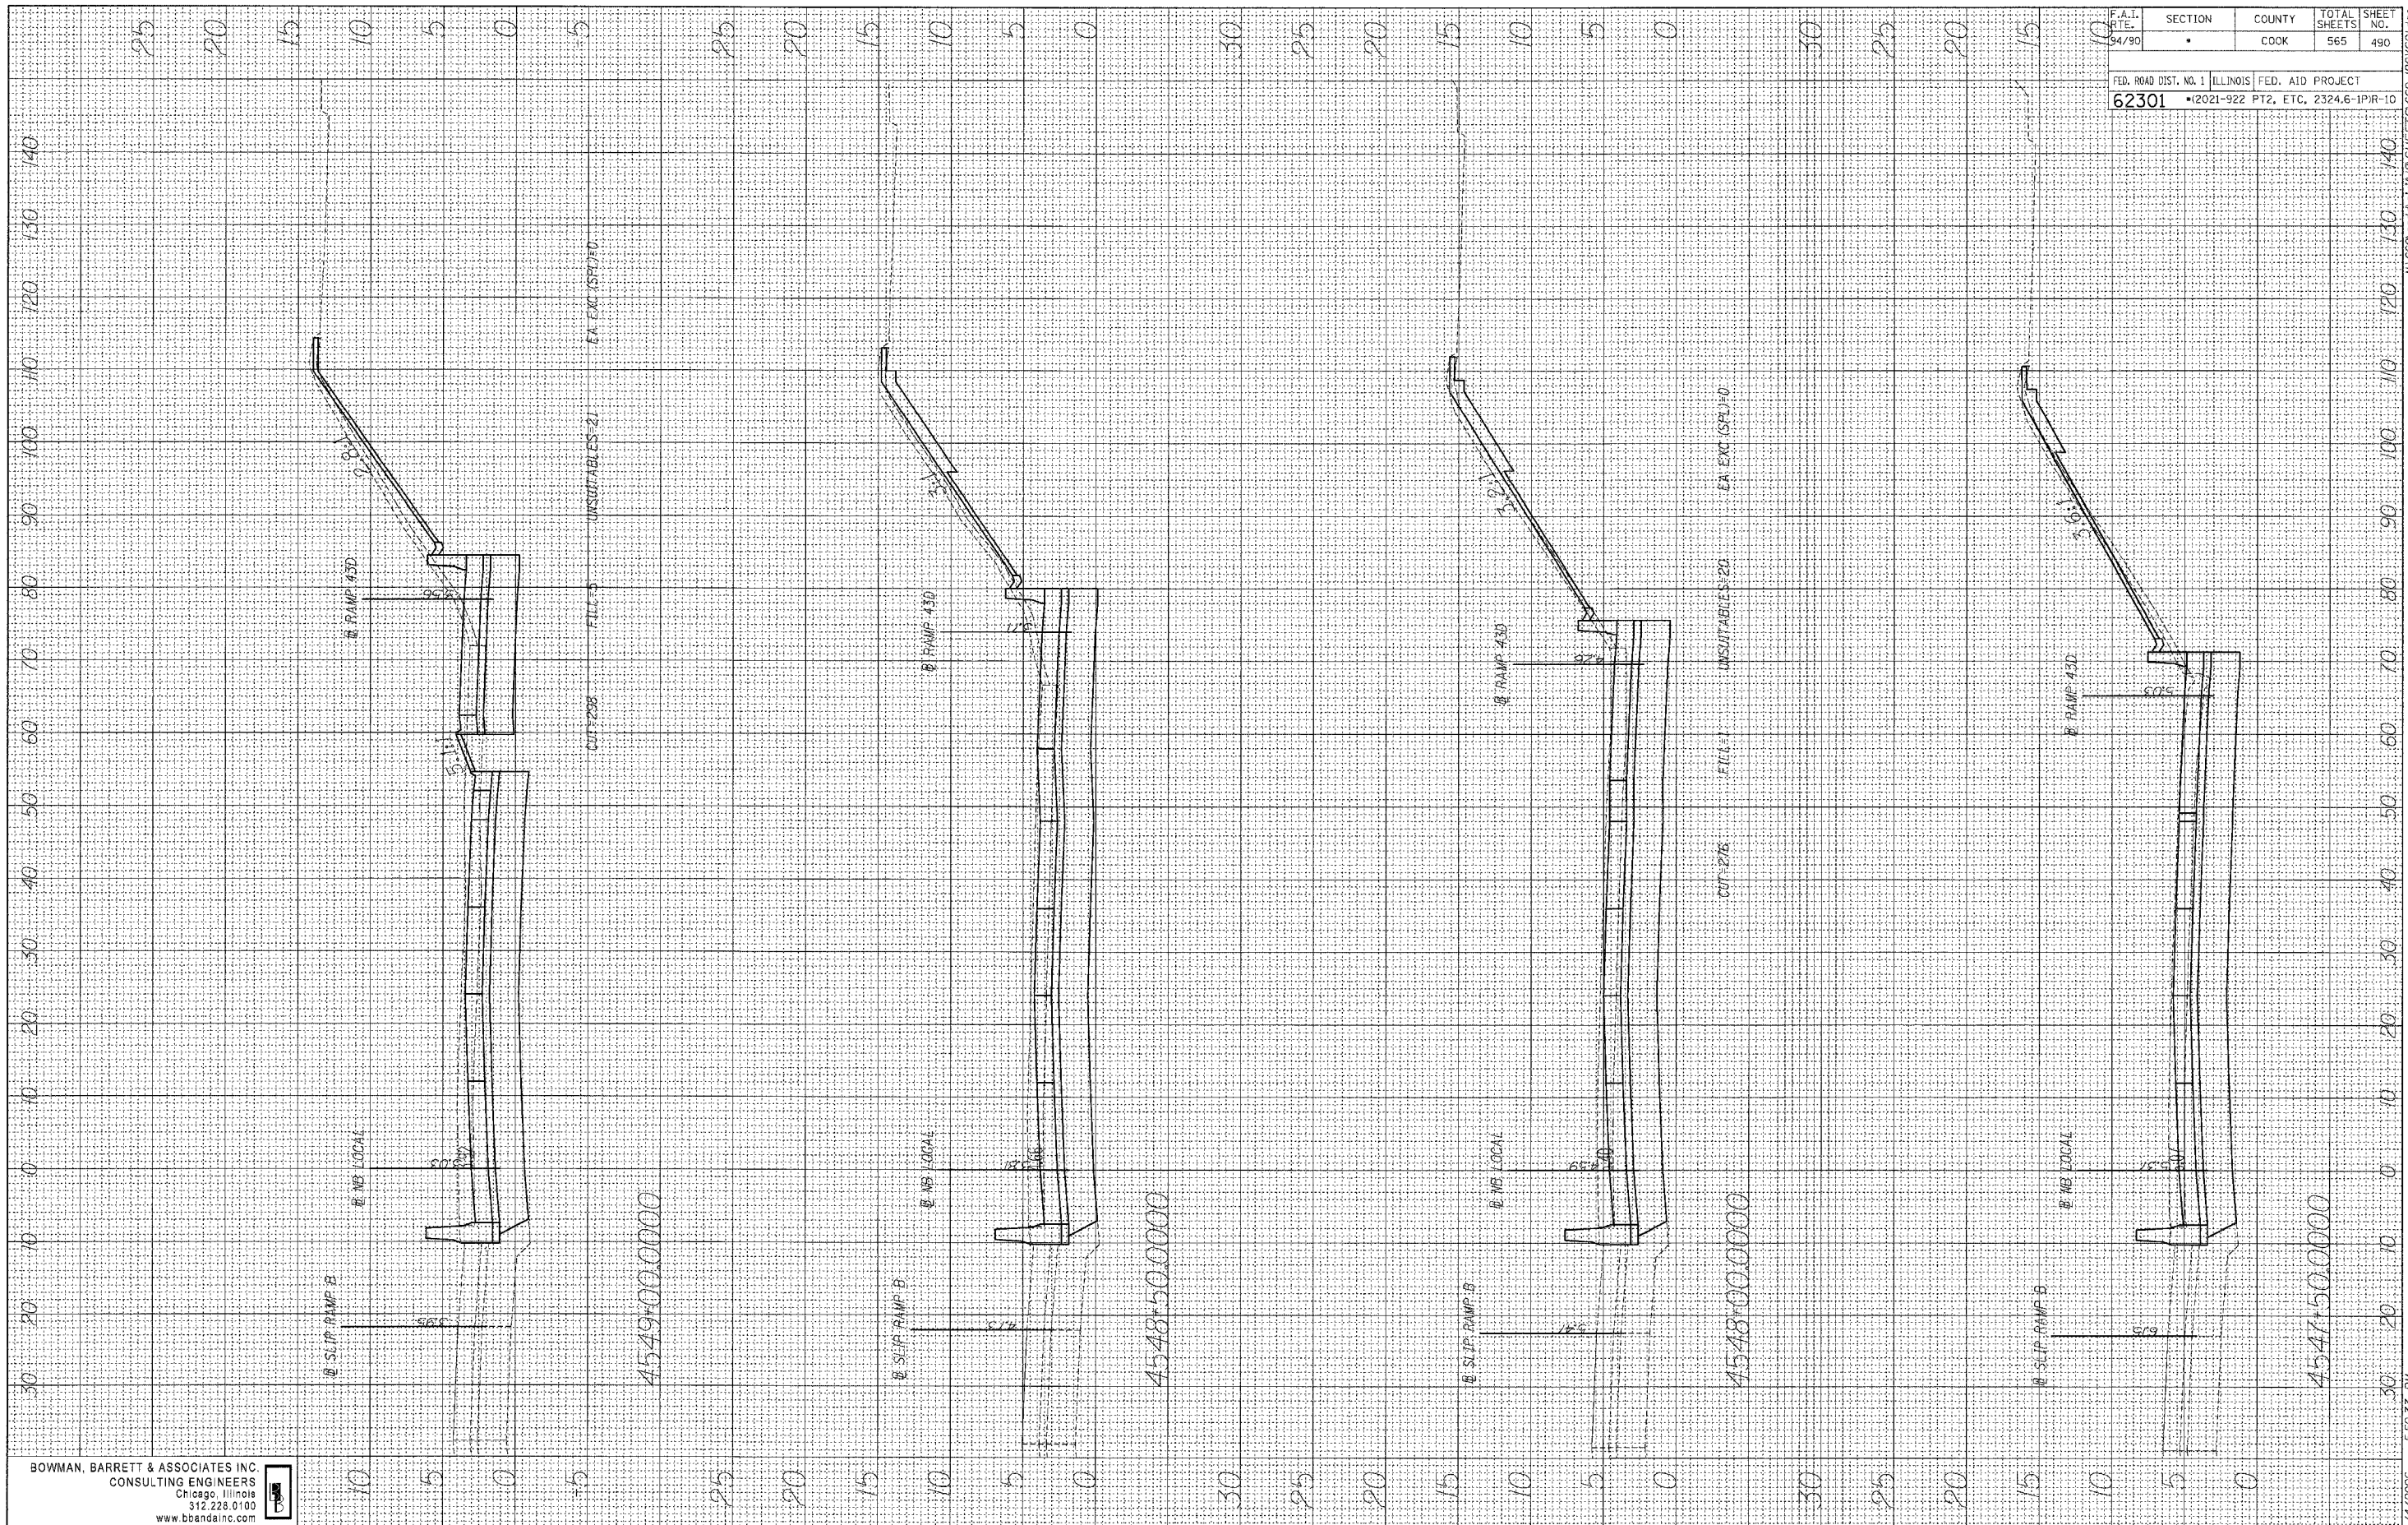

F.A.I. R.T.E. 94/90	SECTION •	COUNTY COOK	TOTAL SHEETS 565	SHEET NO. 490
FED. ROAD DIST. NO. 1 62301		ILLINOIS FED. AID PROJECT •(2021-922 PT2, ETC, 2324.6-1P/R-10		

BOWMAN, BARRETT & ASSOCIATES INC.  
 CONSULTING ENGINEERS  
 Chicago, Illinois  
 312.228.0100  
 www.bbainc.com

M:\660\cadd\WINA\SHEET 5660\_JBC\301.dgn  
 8/4/2006 5:59:33 PM