


FINAL SURVEY
 SURVEY NO. _____
 DATE _____
 BY _____

ORIGINAL SURVEY
 SURVEY NO. _____
 DATE _____
 BY _____

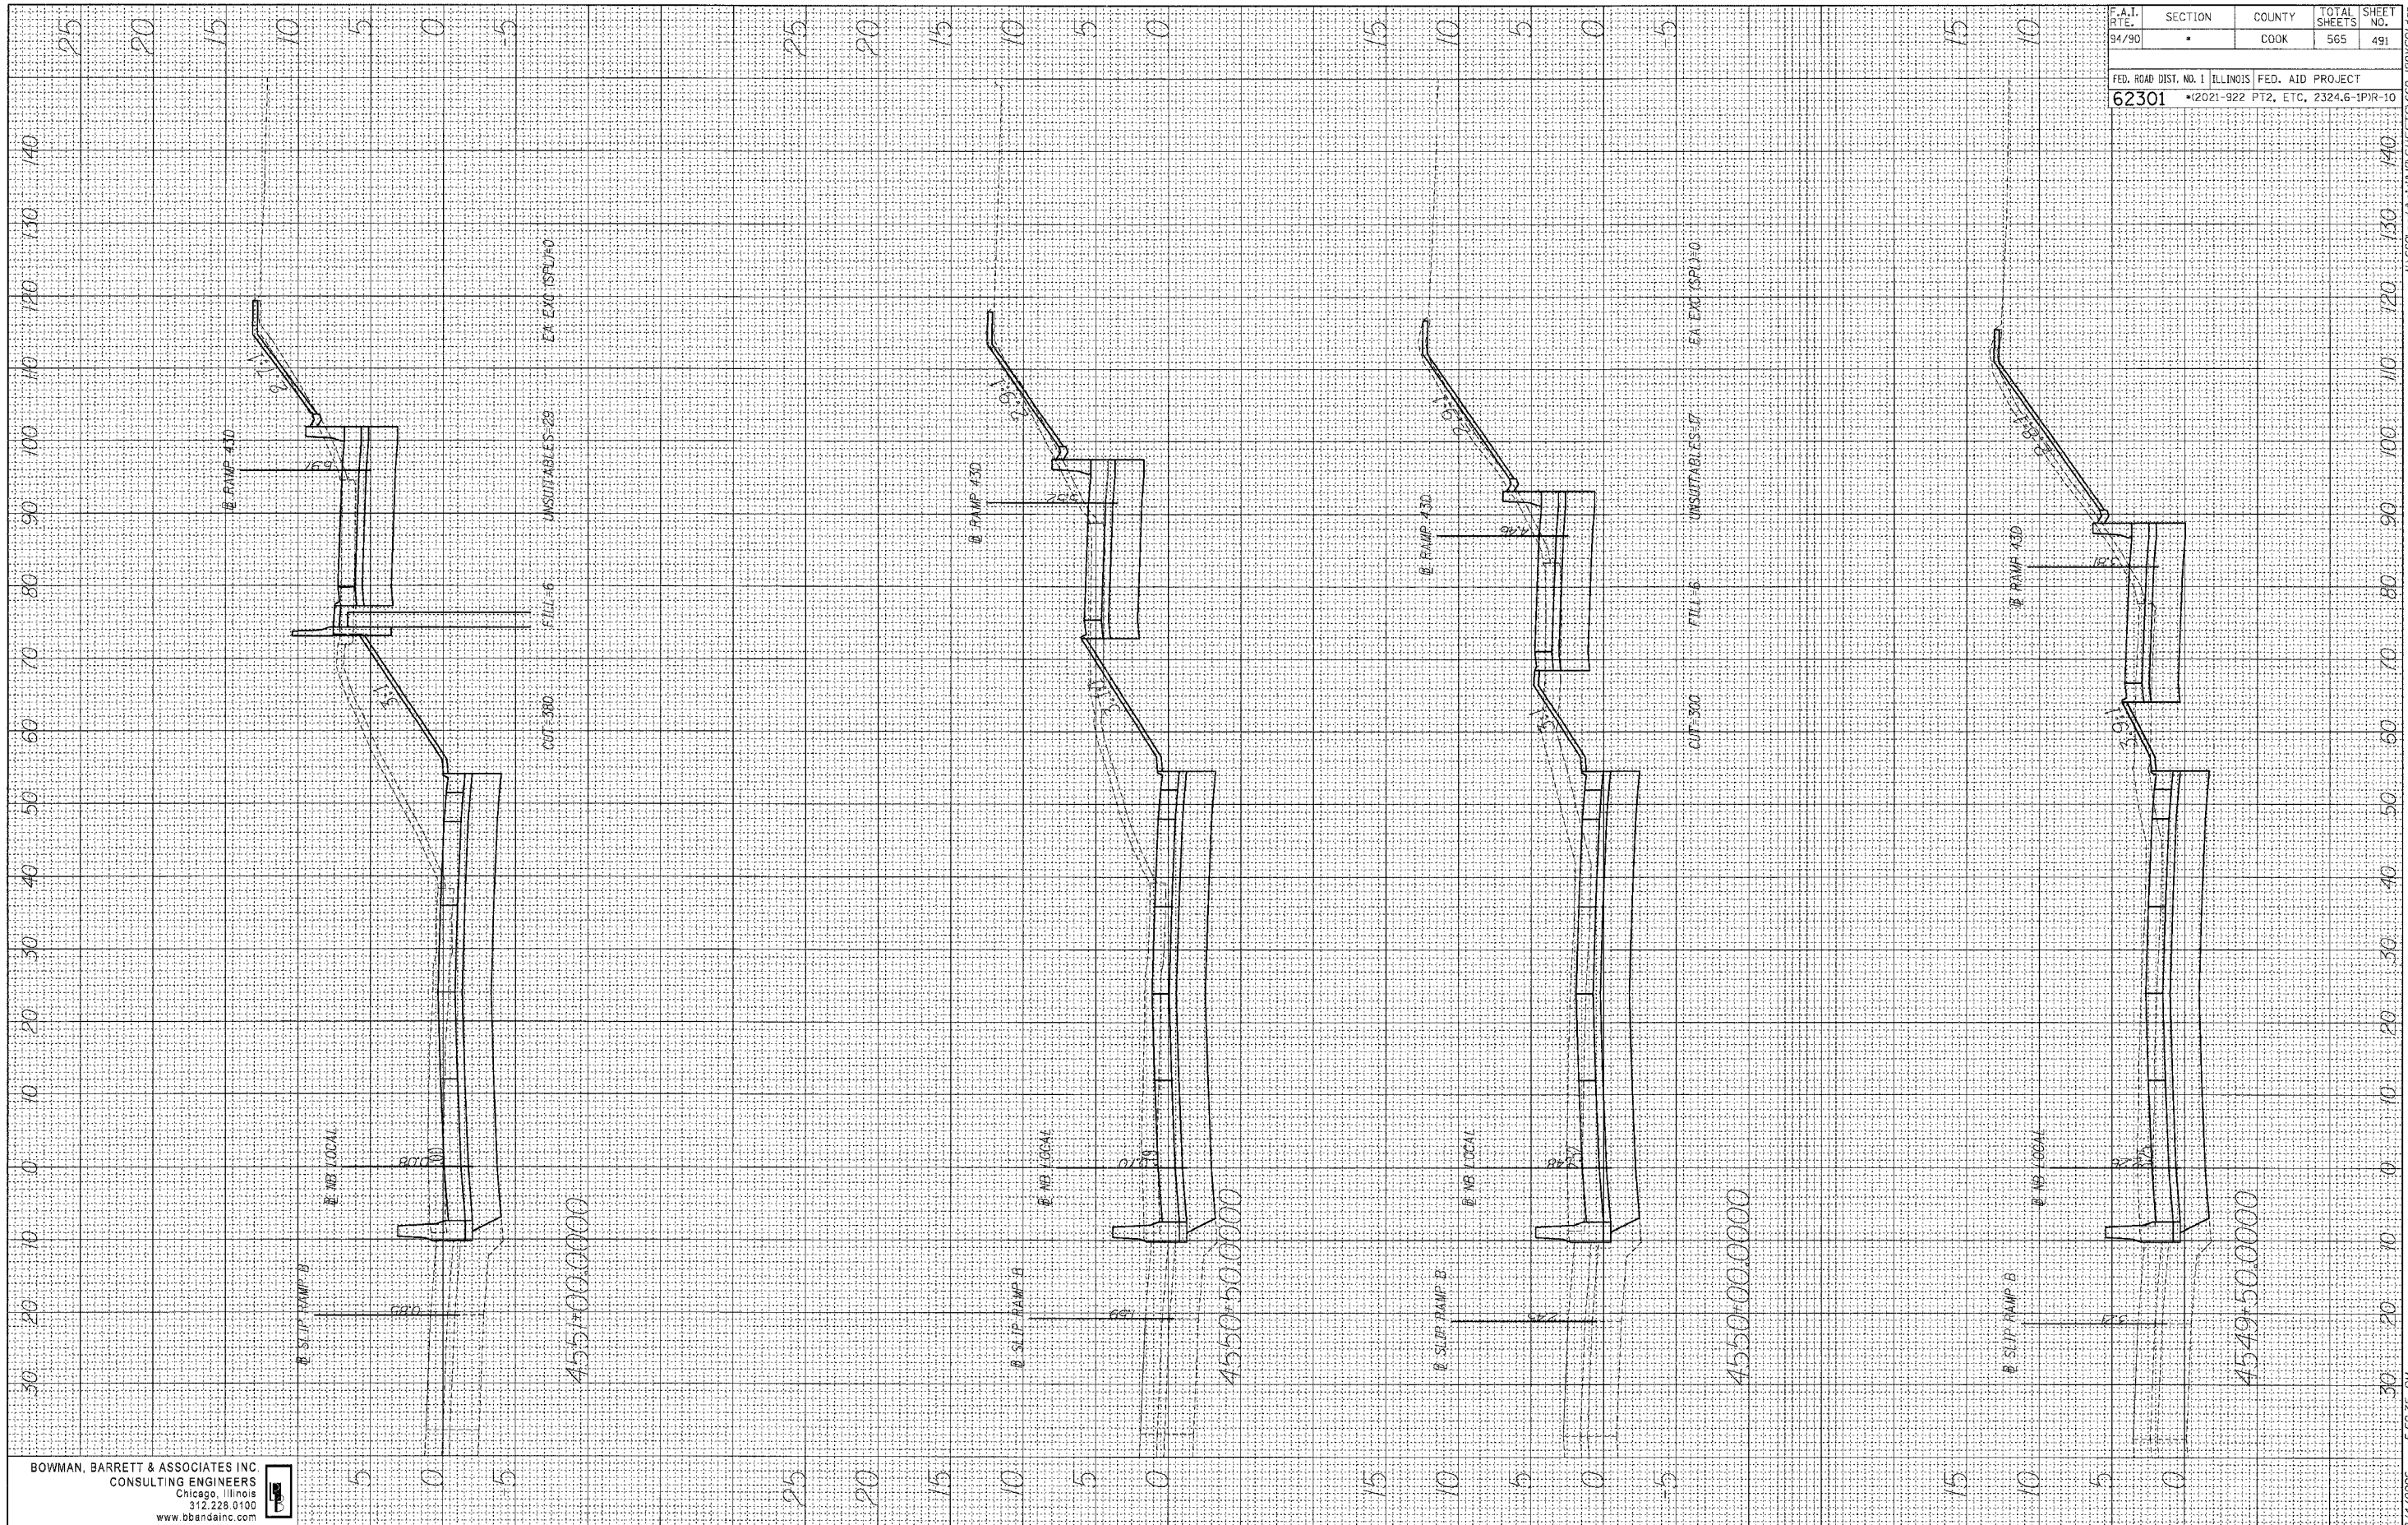

F.A.I. R.T.E.	SECTION	COUNTY	TOTAL SHEETS	SHEET NO.
94/90	•	COOK	565	491
FED. ROAD DIST. NO. 1 ILLINOIS		FED. AID PROJECT		
62301		•(2021-922 PT2, ETC, 2324.6-1PR-10		

BOWMAN, BARRETT & ASSOCIATES INC
 CONSULTING ENGINEERS
 Chicago, Illinois
 312.228.0100
 www.bbainc.com

ADDENDUM 2 8/04/06

8/4/2006 5:59:35 PM W:\660\addendum\sheet\660_491.dwg