


FINAL SURVEY
 SURVEYED BY: _____
 DATE: _____
 NOTE BOOK NO.: _____
 TEMPLATE AREAS CHECKED: _____

ORIGINAL SURVEY
 SURVEYED BY: _____
 DATE: _____
 NOTE BOOK NO.: _____
 TEMPLATE AREAS CHECKED: _____

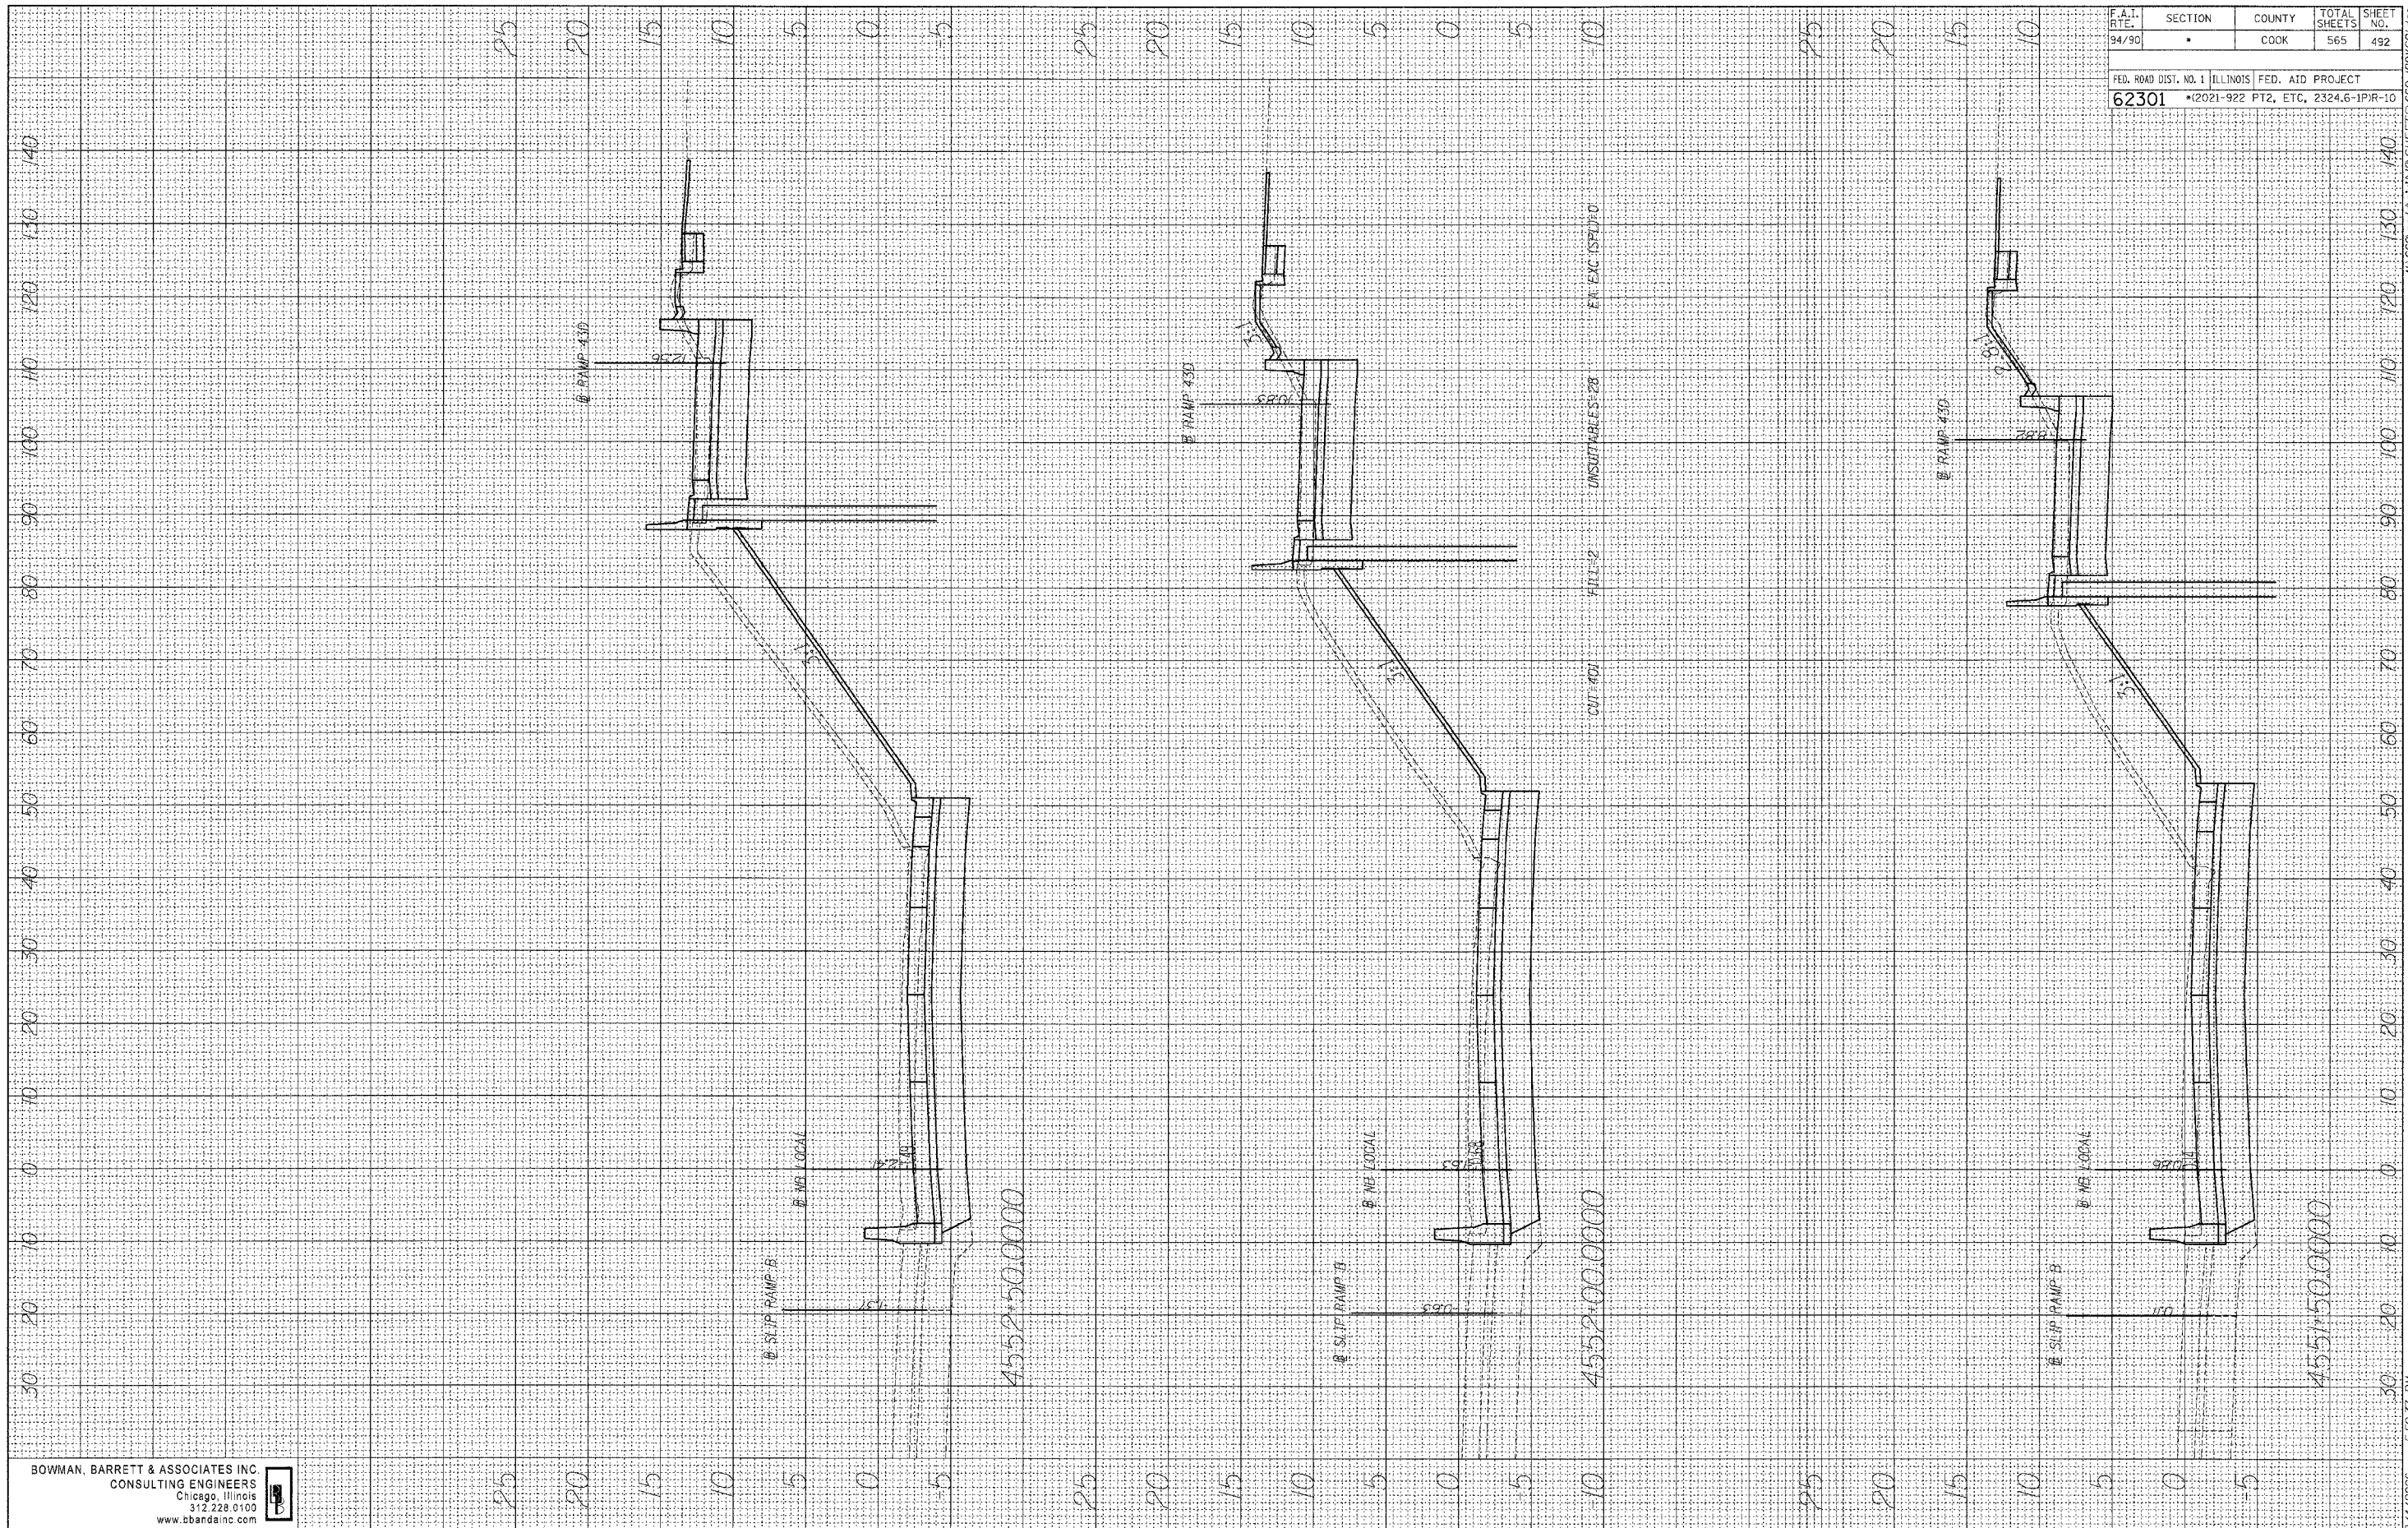

F.A.I. RTE.	SECTION	COUNTY	TOTAL SHEETS	SHEET NO.
94/90	.	COOK	565	492

FED. ROAD DIST. NO. 1 ILLINOIS FED. AID PROJECT
 62301 • (2021-922 PT2, ETC, 2324.6-IPR-10)

BOWMAN, BARRETT & ASSOCIATES INC.
 CONSULTING ENGINEERS
 Chicago, Illinois
 312.228.0100
 www.bbanc.com

M:\660\add\add\VTN\B\SHEET\5660_IBCX50.dgn
 8/4/2006 5:59:37 PM