


FINAL SURVEY
 SURVEYED PLOTTED
 NOTE BOOK AREAS
 NO. _____ DATE _____

ORIGINAL SURVEY
 SURVEYED PLOTTED
 NOTE BOOK AREAS
 NO. _____ DATE _____

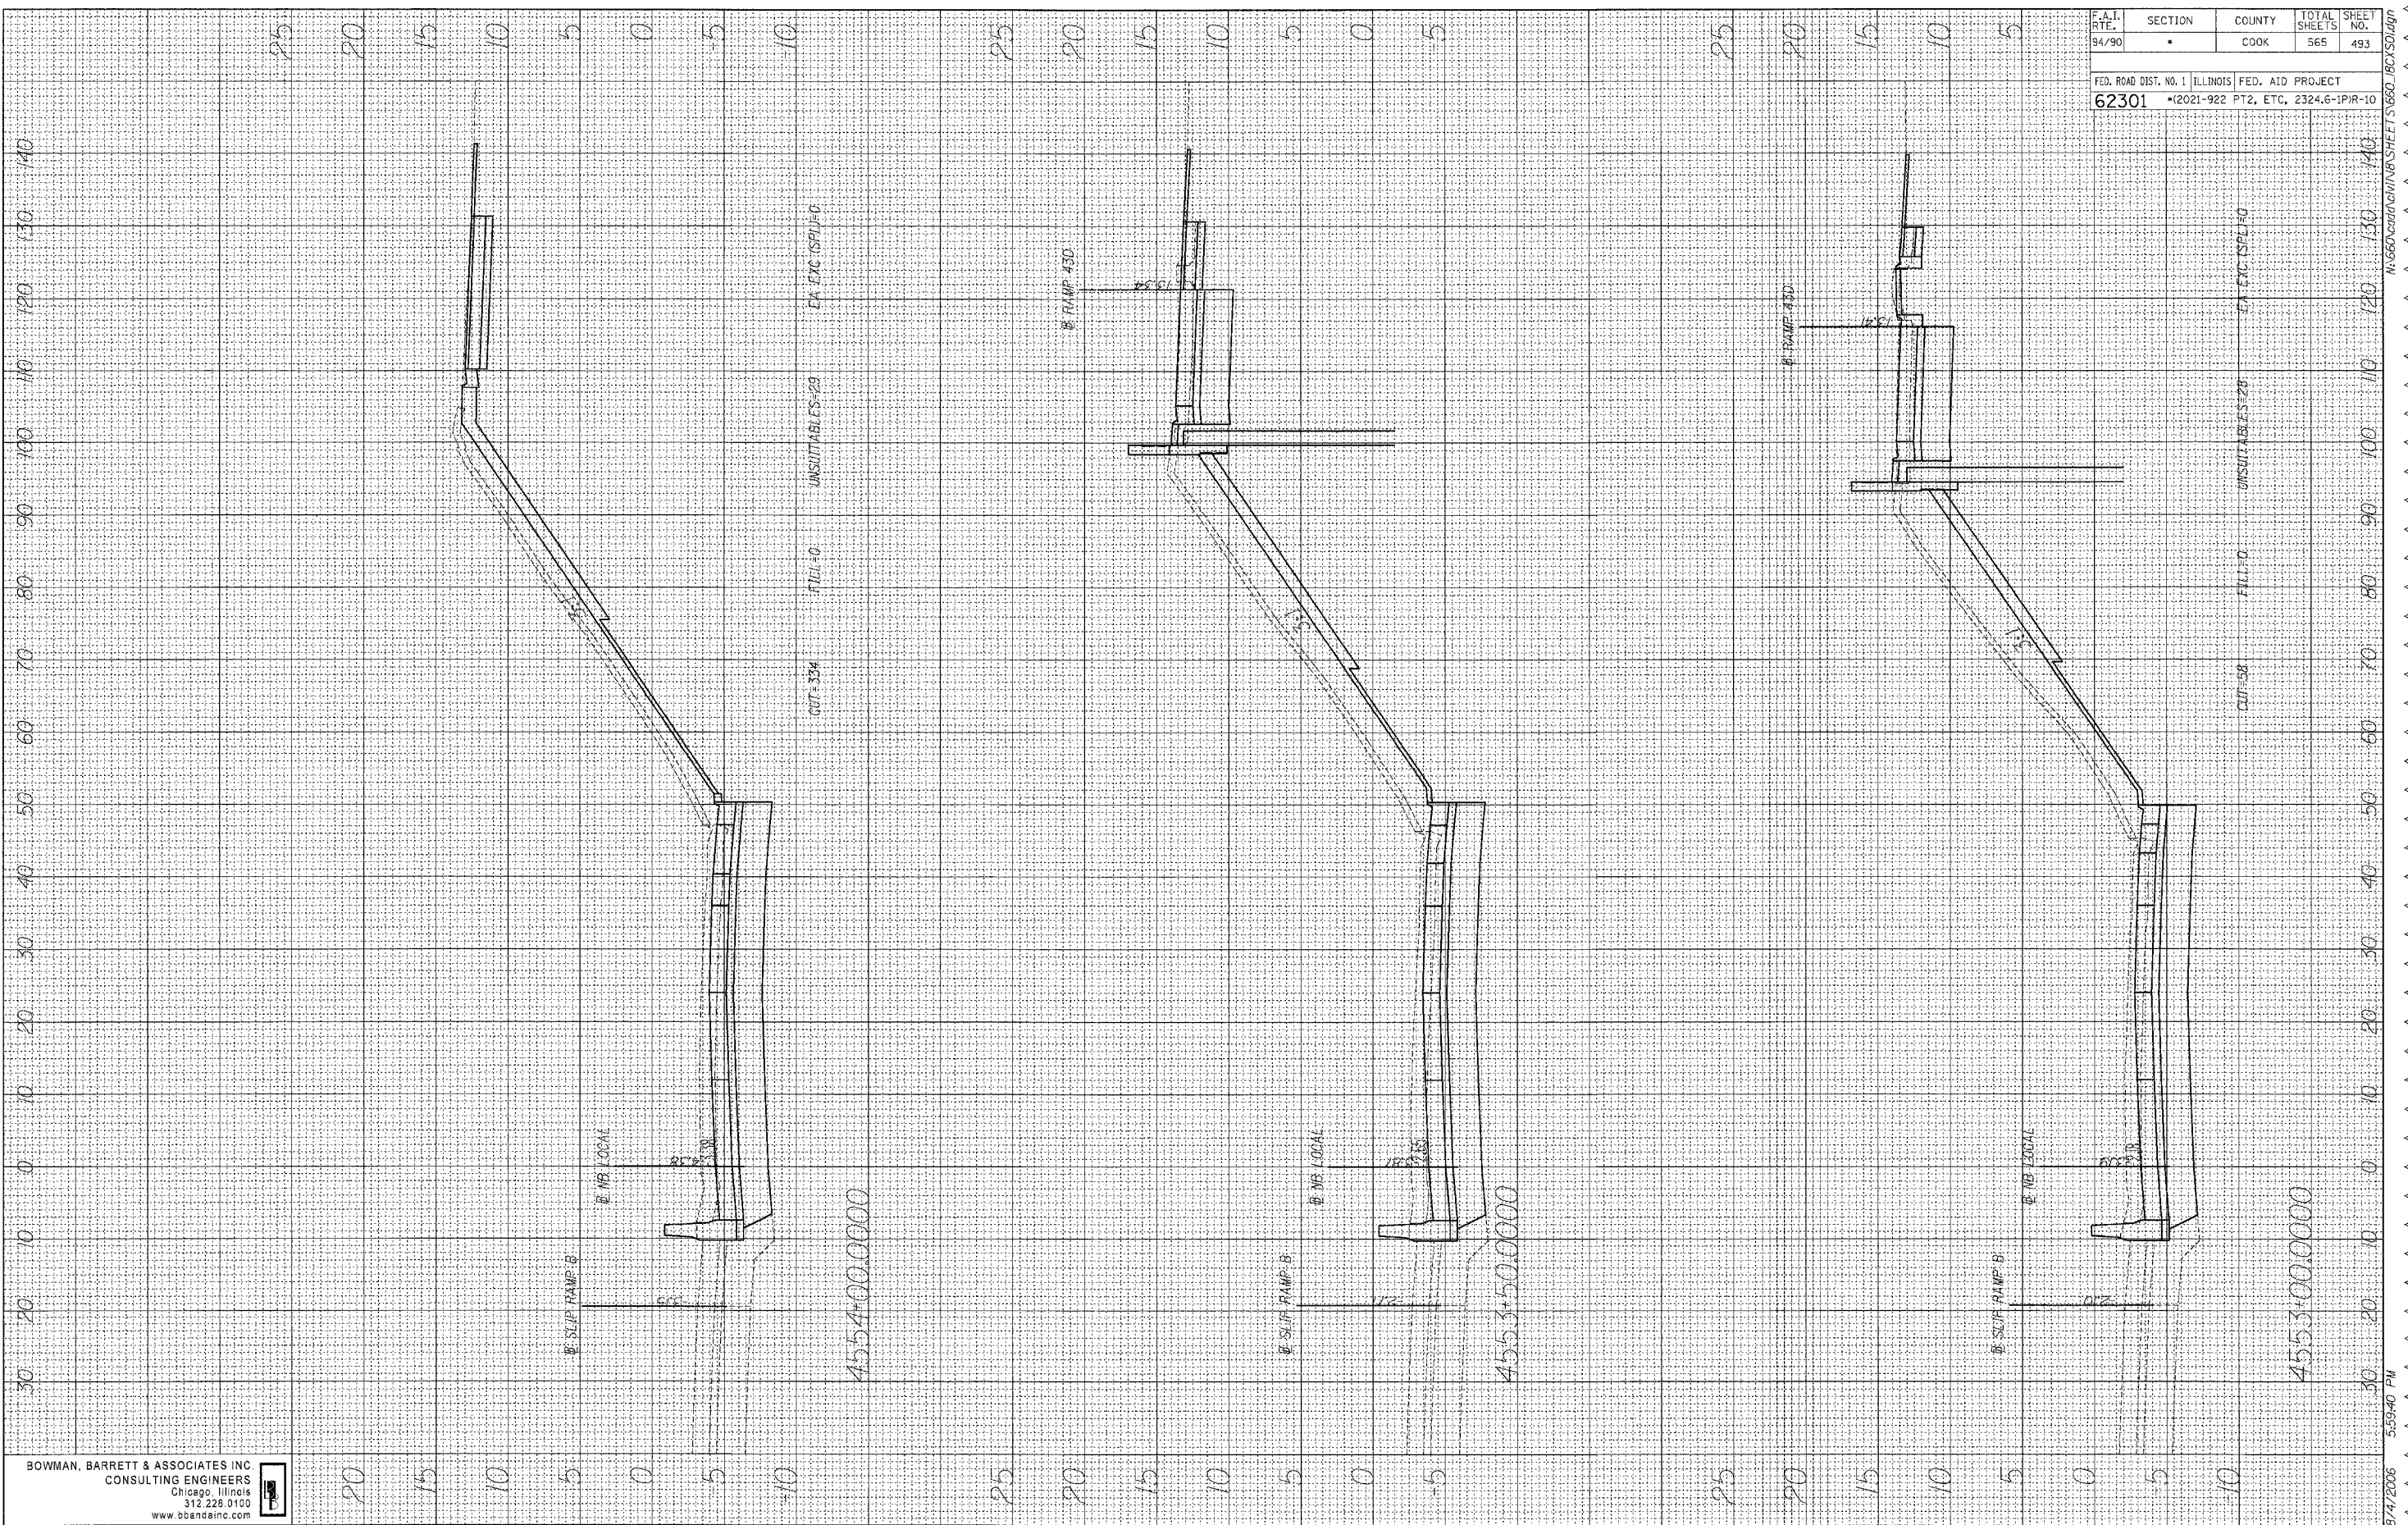

F.A.I. RT.:	SECTION	COUNTY	TOTAL SHEETS	SHEET NO.
94/90	*	COOK	565	493
FED. ROAD DIST. NO. 1		ILLINOIS	FED. AID PROJECT	
62301		*(2021-922 PT2, ETC, 2324.6-1P1R-10		

BOWMAN, BARRETT & ASSOCIATES INC
 CONSULTING ENGINEERS
 Chicago, Illinois
 312.228.0100
 www.bbainc.com

8/4/2006 5:59:40 PM N:\66000000\G111\6\STREET S 660 - 18C\504.dgn