


FINAL SURVEY SURVEYED BY DATE  
 SURVEY PLOTTED  
 NOTE BOOK AREAS CHECKED  
 NO.

ORIGINAL SURVEY SURVEYED BY DATE  
 SURVEY PLOTTED  
 NOTE BOOK AREAS CHECKED  
 NO.

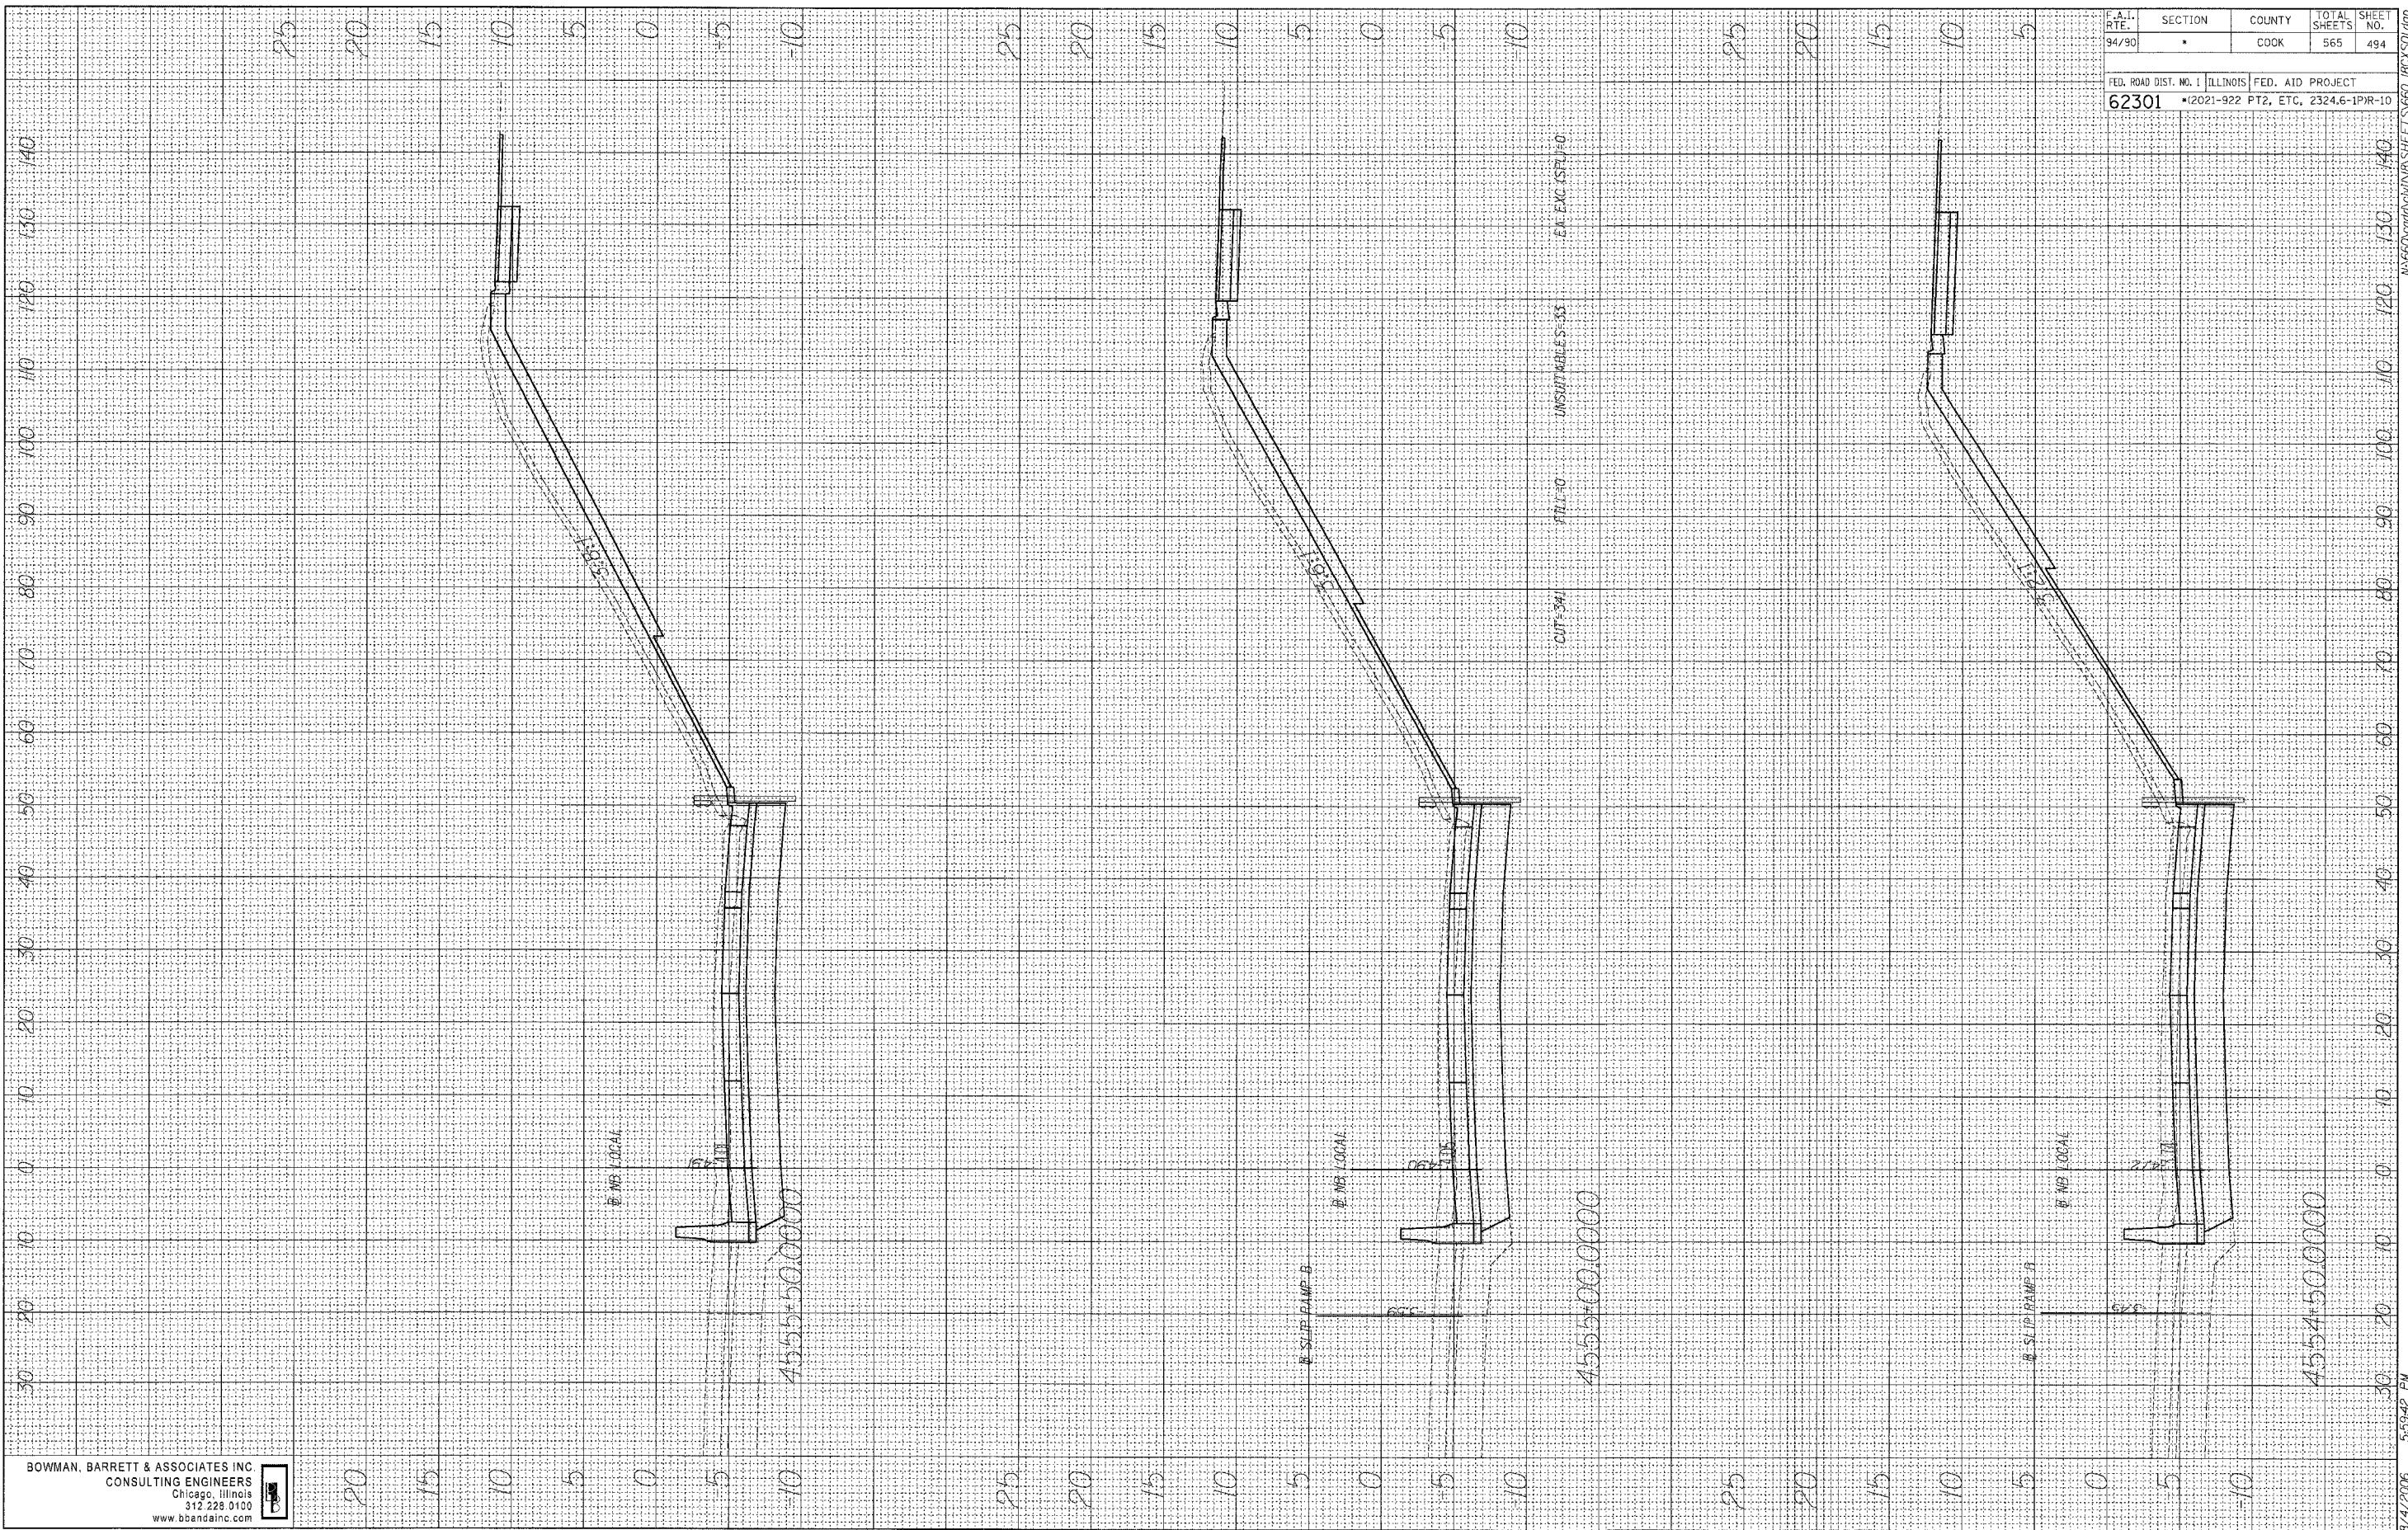

F.A.I. RTE.	SECTION	COUNTY	TOTAL SHEETS	SHEET NO.
94/90	*	COOK	565	494

FED. ROAD DIST. NO. 1 ILLINOIS FED. AID PROJECT  
 62301 \* (2021-922 FT2, ETC, 2324.6-IPR-10)

BOWMAN, BARRETT & ASSOCIATES INC  
 CONSULTING ENGINEERS  
 Chicago, Illinois  
 312.228.0100  
 www.bbainc.com

8/4/2006 5:59:42 PM N:\660\660\04\7\18\STEE75\660\_661\SDI.dgn