


ORIGINAL SURVEY PLOTTED AREAS CHECKED  
 NO. \_\_\_\_\_  
 BY \_\_\_\_\_ DATE \_\_\_\_\_  
 SURVEYED PLOTTED AREAS CHECKED  
 NO. \_\_\_\_\_  
 FINAL SURVEY PLOTTED AREAS CHECKED  
 NO. \_\_\_\_\_  
 BY \_\_\_\_\_ DATE \_\_\_\_\_  
 SURVEYED PLOTTED AREAS CHECKED  
 NO. \_\_\_\_\_

ORIGINAL SURVEY PLOTTED AREAS CHECKED  
 NO. \_\_\_\_\_  
 BY \_\_\_\_\_ DATE \_\_\_\_\_  
 SURVEYED PLOTTED AREAS CHECKED  
 NO. \_\_\_\_\_  
 FINAL SURVEY PLOTTED AREAS CHECKED  
 NO. \_\_\_\_\_  
 BY \_\_\_\_\_ DATE \_\_\_\_\_  
 SURVEYED PLOTTED AREAS CHECKED  
 NO. \_\_\_\_\_

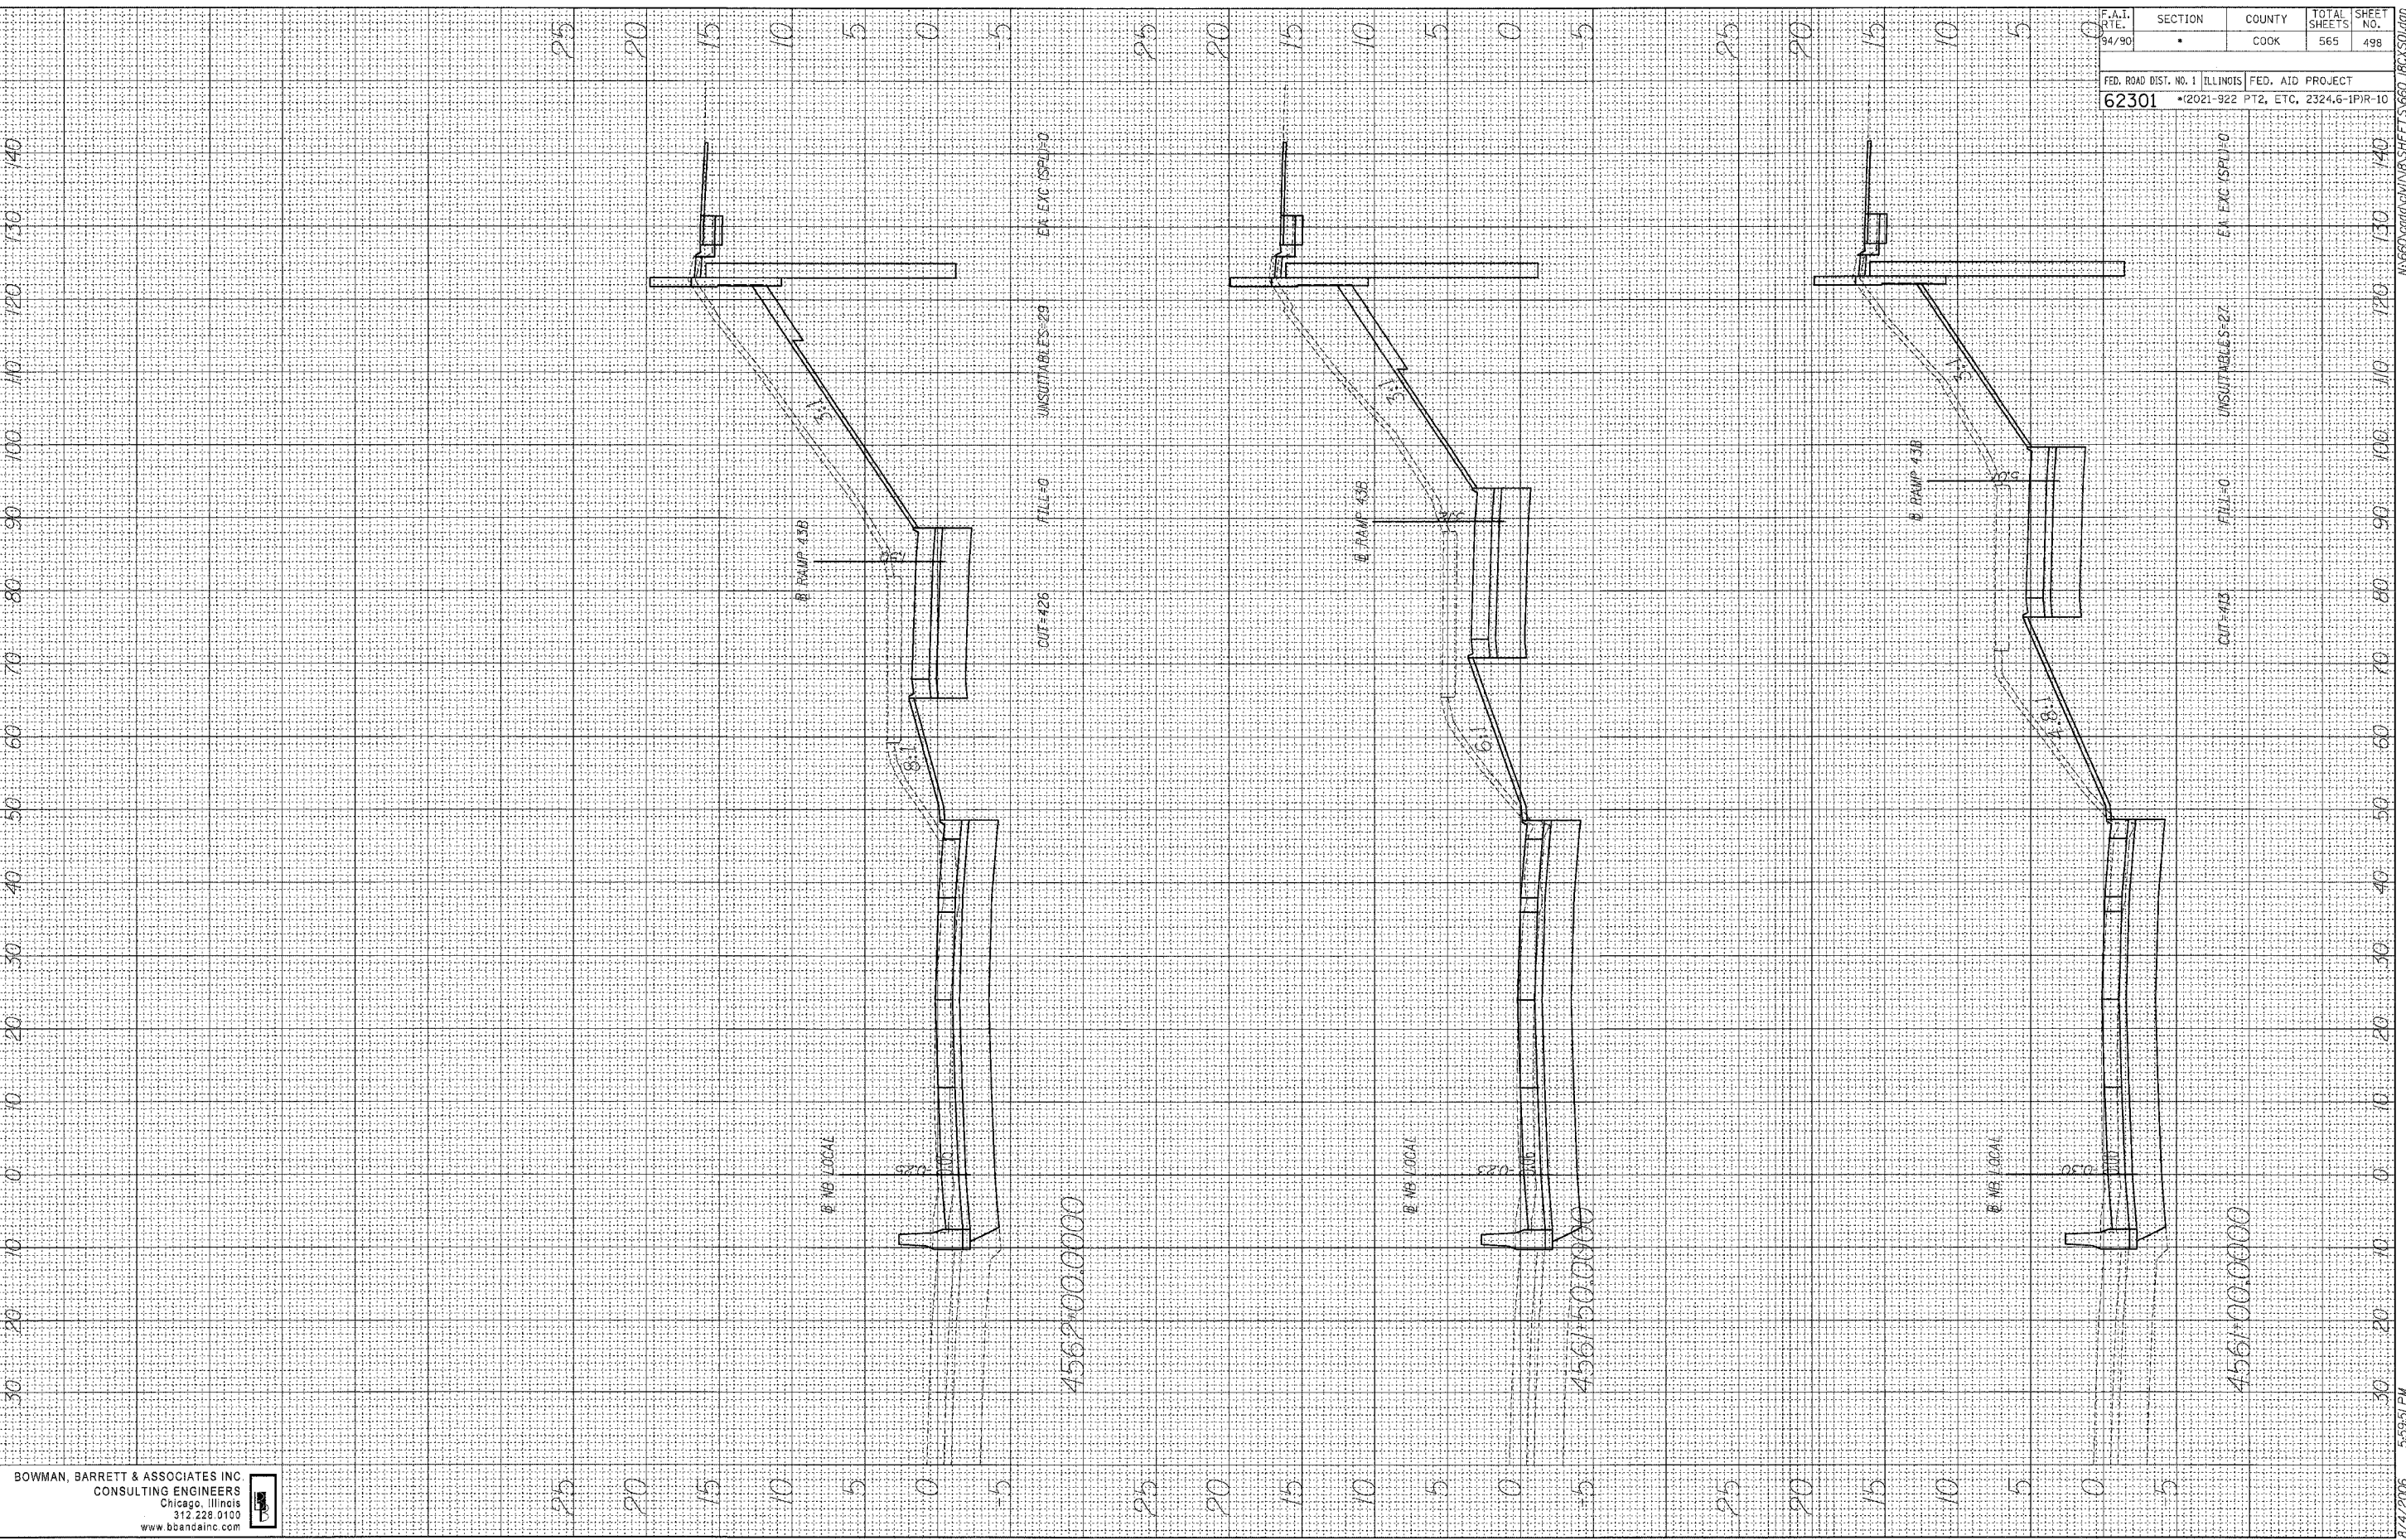

F.A.I. R.T.E. 94/90	SECTION	COUNTY	TOTAL SHEETS	SHEET NO.
		COOK	565	498
FED. ROAD DIST. NO. 1 ILLINOIS		FED. AID PROJECT		
62301		*2021-922 PT2, ETC, 2324.6-1P1R-10		

BOWMAN, BARRETT & ASSOCIATES INC  
 CONSULTING ENGINEERS  
 Chicago, Illinois  
 312.228.0100  
 www.bbainc.com

8/4/2006 5:59:51 PM