



FINAL SURVEY PLOTTED AREAS CHECKED BY DATE


ORIGINAL SURVEY PLOTTED AREAS CHECKED BY DATE

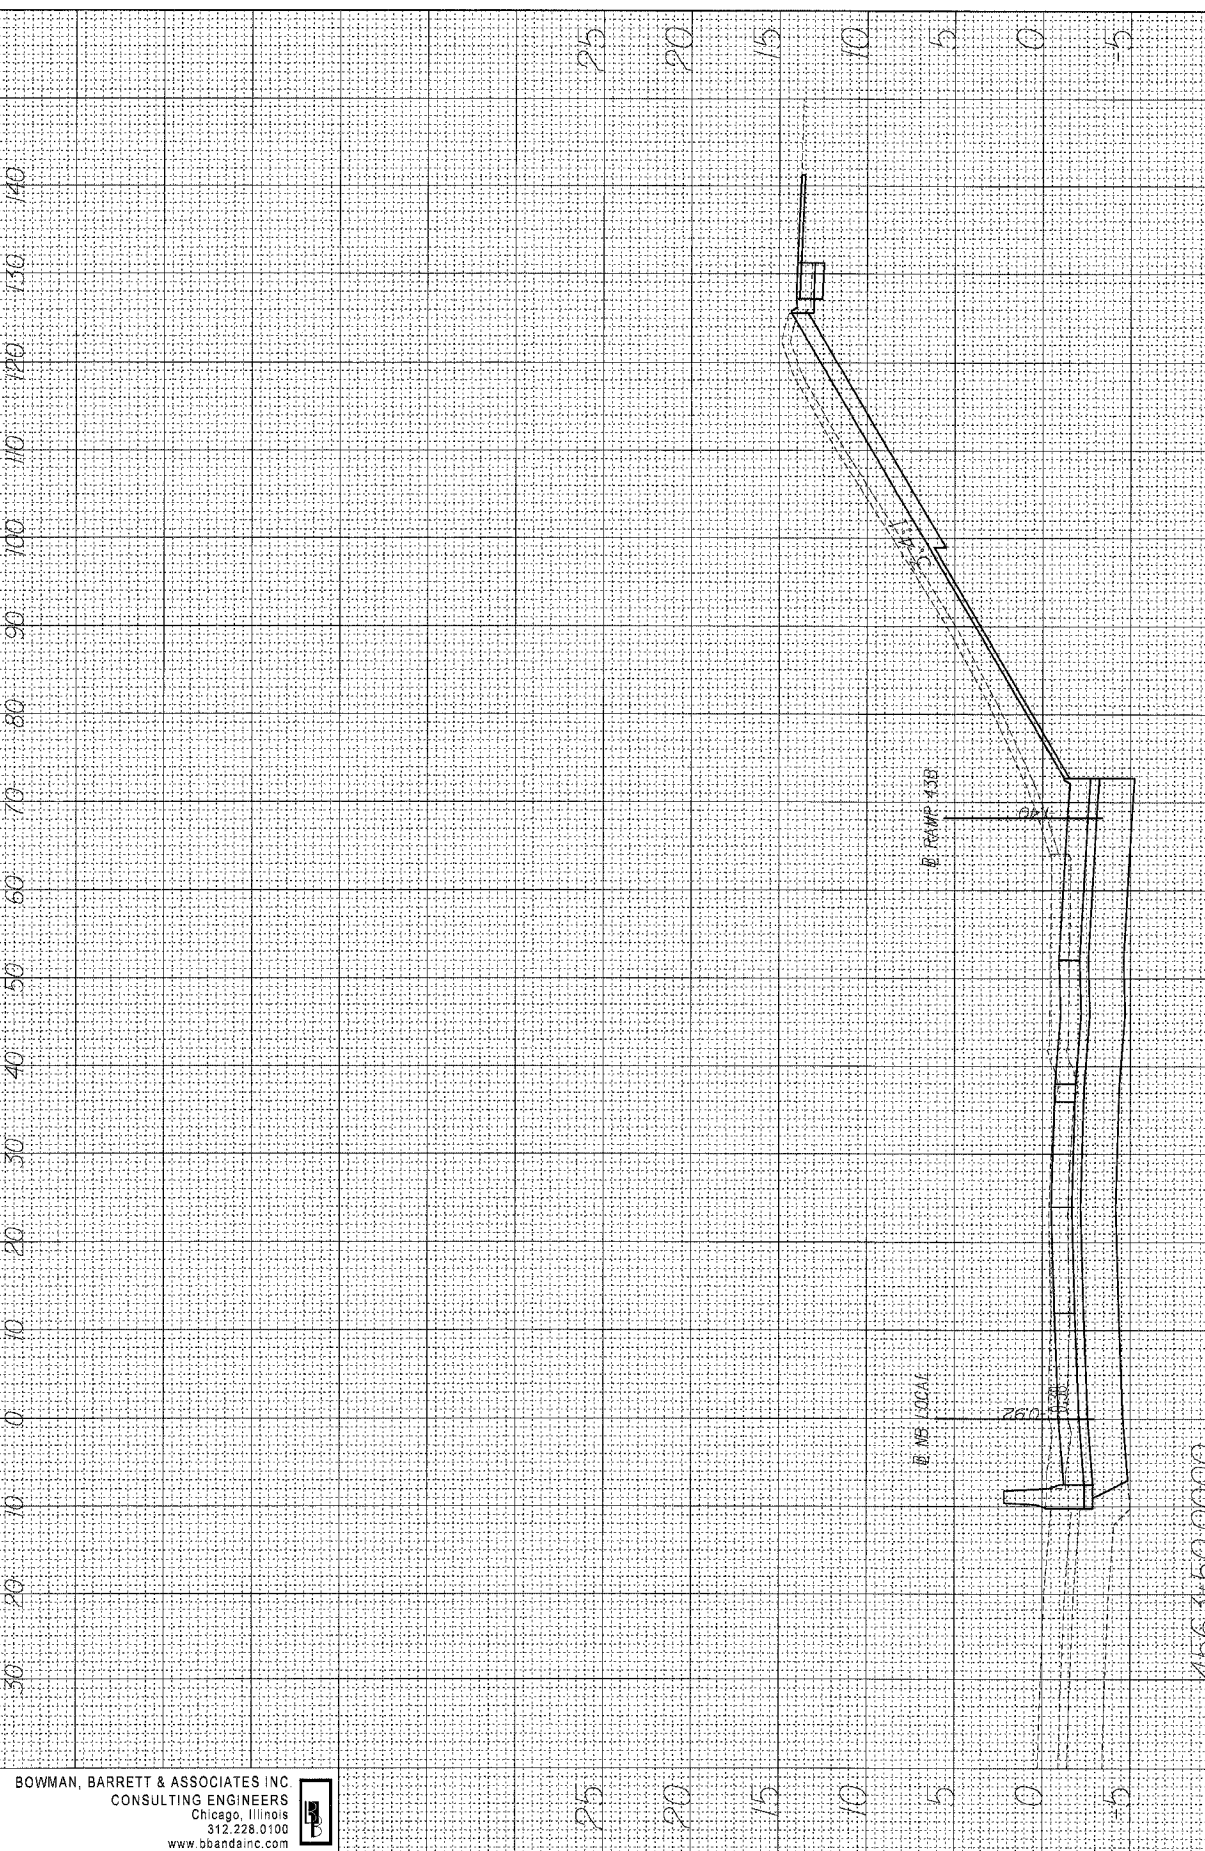

4563+50.0000

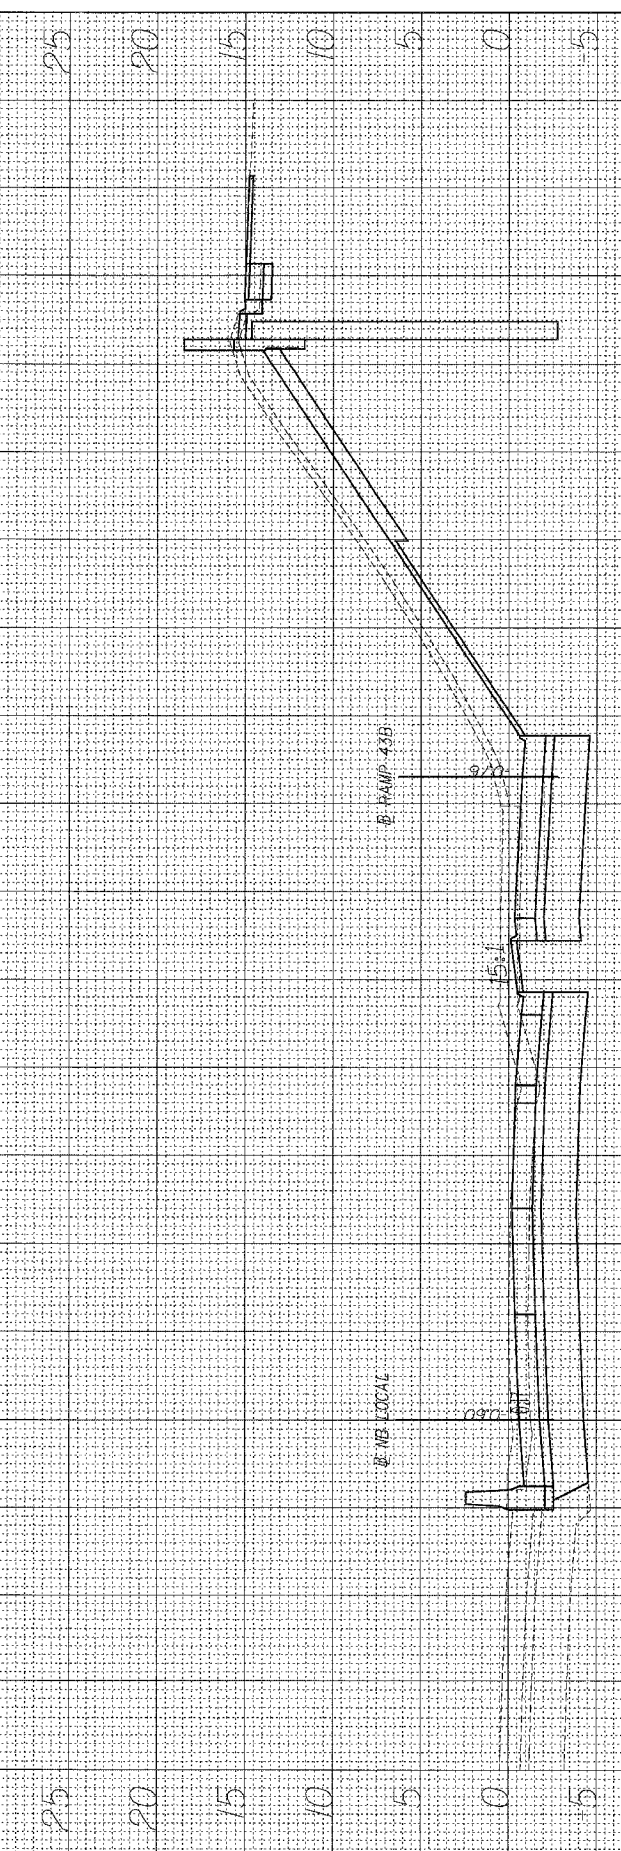

4563+00.0000

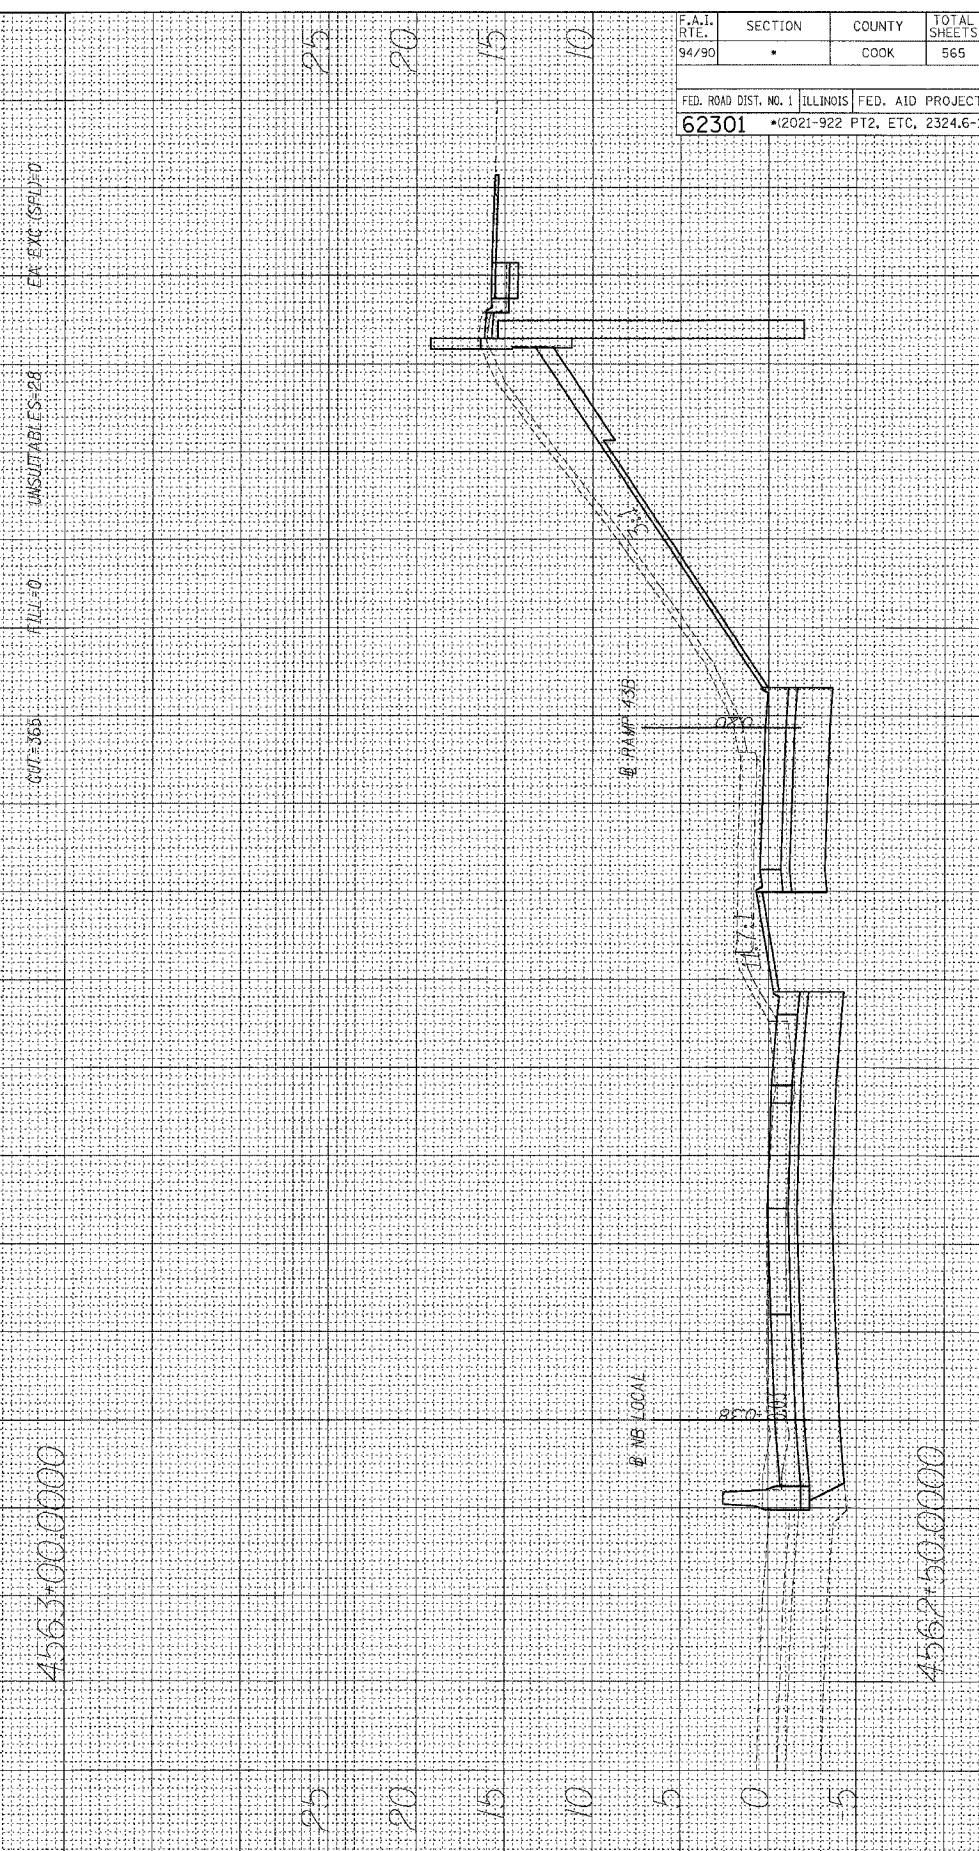

4562+50.0000

| | | | | |
|---|---------|-------------|------------------|---------------|
| F.A.I. RTE. 94/90 | SECTION | COUNTY COOK | TOTAL SHEETS 565 | SHEET NO. 499 |
| FED. ROAD DIST. NO. 1 ILLINOIS FED. AID PROJECT | | | | |
| 62301 *2021-922 PT2, ETC, 2324.6-1P1R-10 | | | | |

BOWMAN, BARRETT & ASSOCIATES INC
CONSULTING ENGINEERS
Chicago, Illinois
312.228.0100
www.bbandainc.com

8/4/2006 5:59:53 PM N:\660\road\civil\62301\STREET'S 660_16C\501.dgn