


DATE _____ BY _____
 SURVEYED _____
 ORIGINAL SURVEY _____
 NOTE BOOK _____
 TEMPLATE _____
 AREAS CHECKED _____
 NO. _____

DATE _____ BY _____
 SURVEYED _____
 ORIGINAL SURVEY _____
 NOTE BOOK _____
 TEMPLATE _____
 AREAS CHECKED _____
 NO. _____

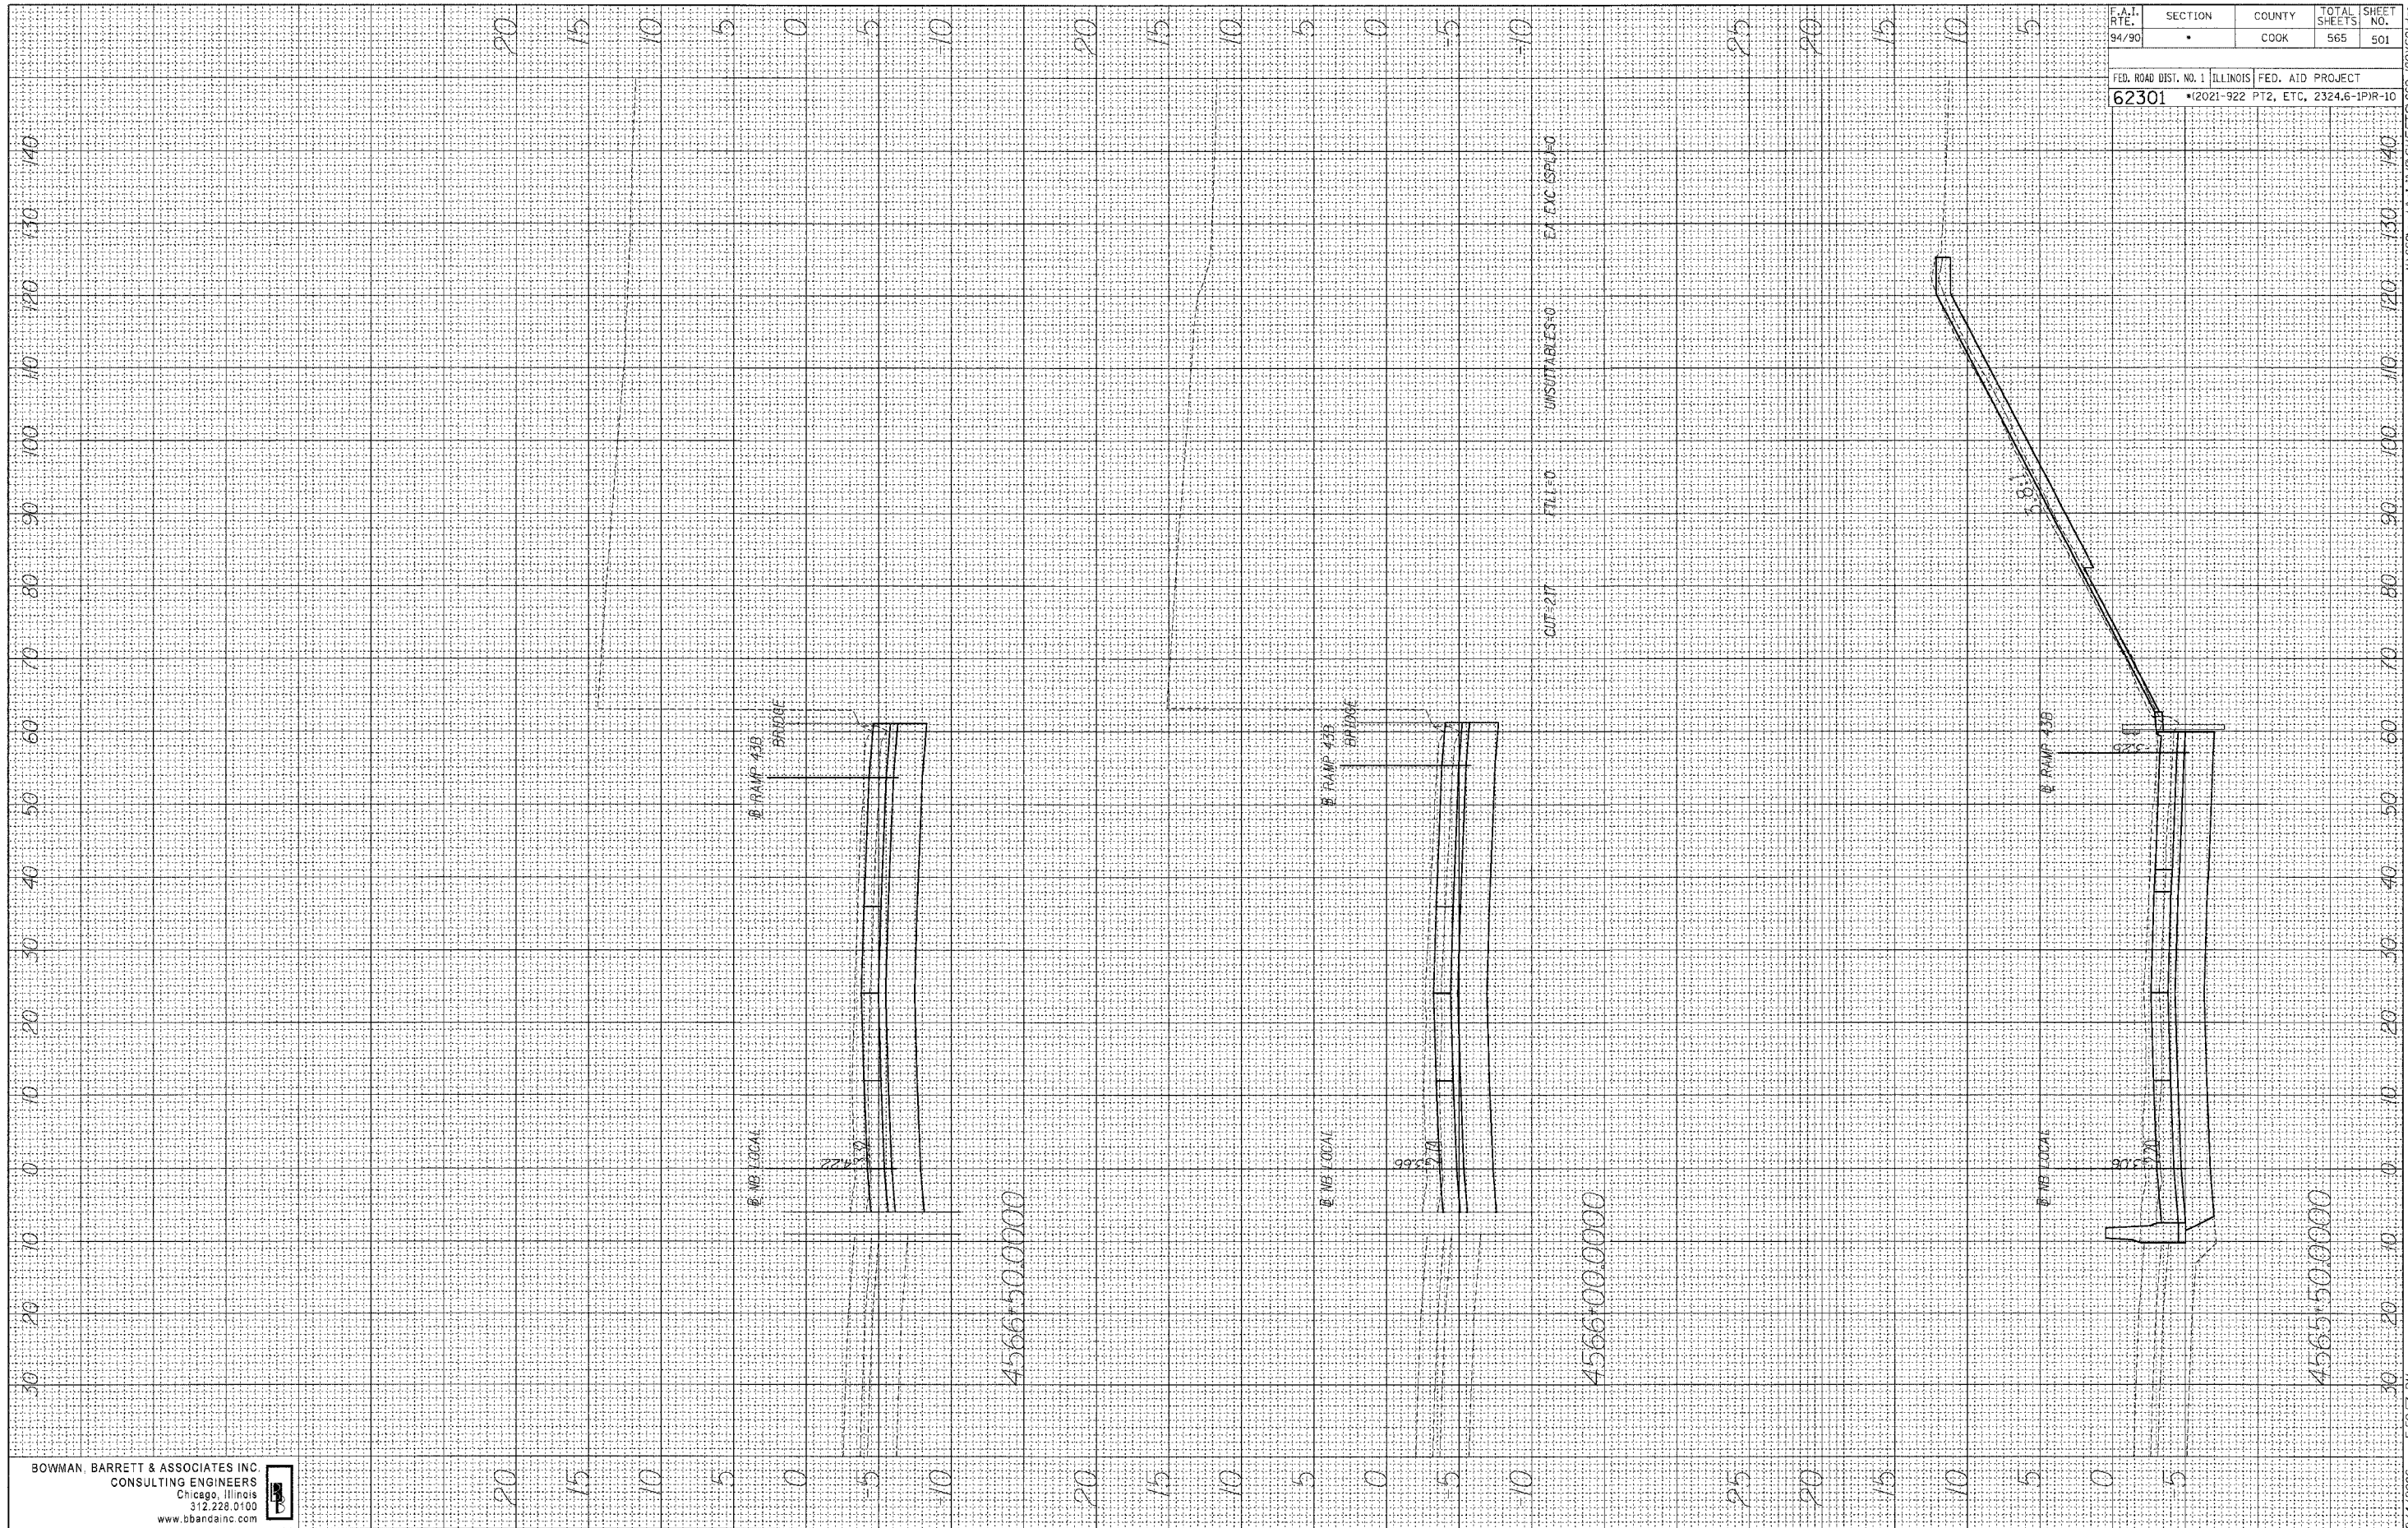

F.A.I. RTE. 94/90	SECTION	COUNTY COOK	TOTAL SHEETS 565	SHEET NO. 501
FED. ROAD DIST. NO. 1 62301		ILLINOIS		FED. AID PROJECT
				2021-922 PT2, ETC. 2324.6-1PR-10

BOWMAN BARRETT & ASSOCIATES INC.
 CONSULTING ENGINEERS
 Chicago, Illinois
 312.228.0100
 www.bbancinc.com



ADDENDUM 2 8/04/06

8/4/2006 5:59:57 PM
 N:\660\add\06\IN\660\660_060501.dwg