


FINAL SURVEY	SURVEYED	DATE
NOTE BOOK	PLOTTED	
NO.	DATE	
AREAS CHECKED		

ORIGINAL SURVEY	SURVEYED	DATE
NOTE BOOK	PLOTTED	
NO.	DATE	
AREAS CHECKED		

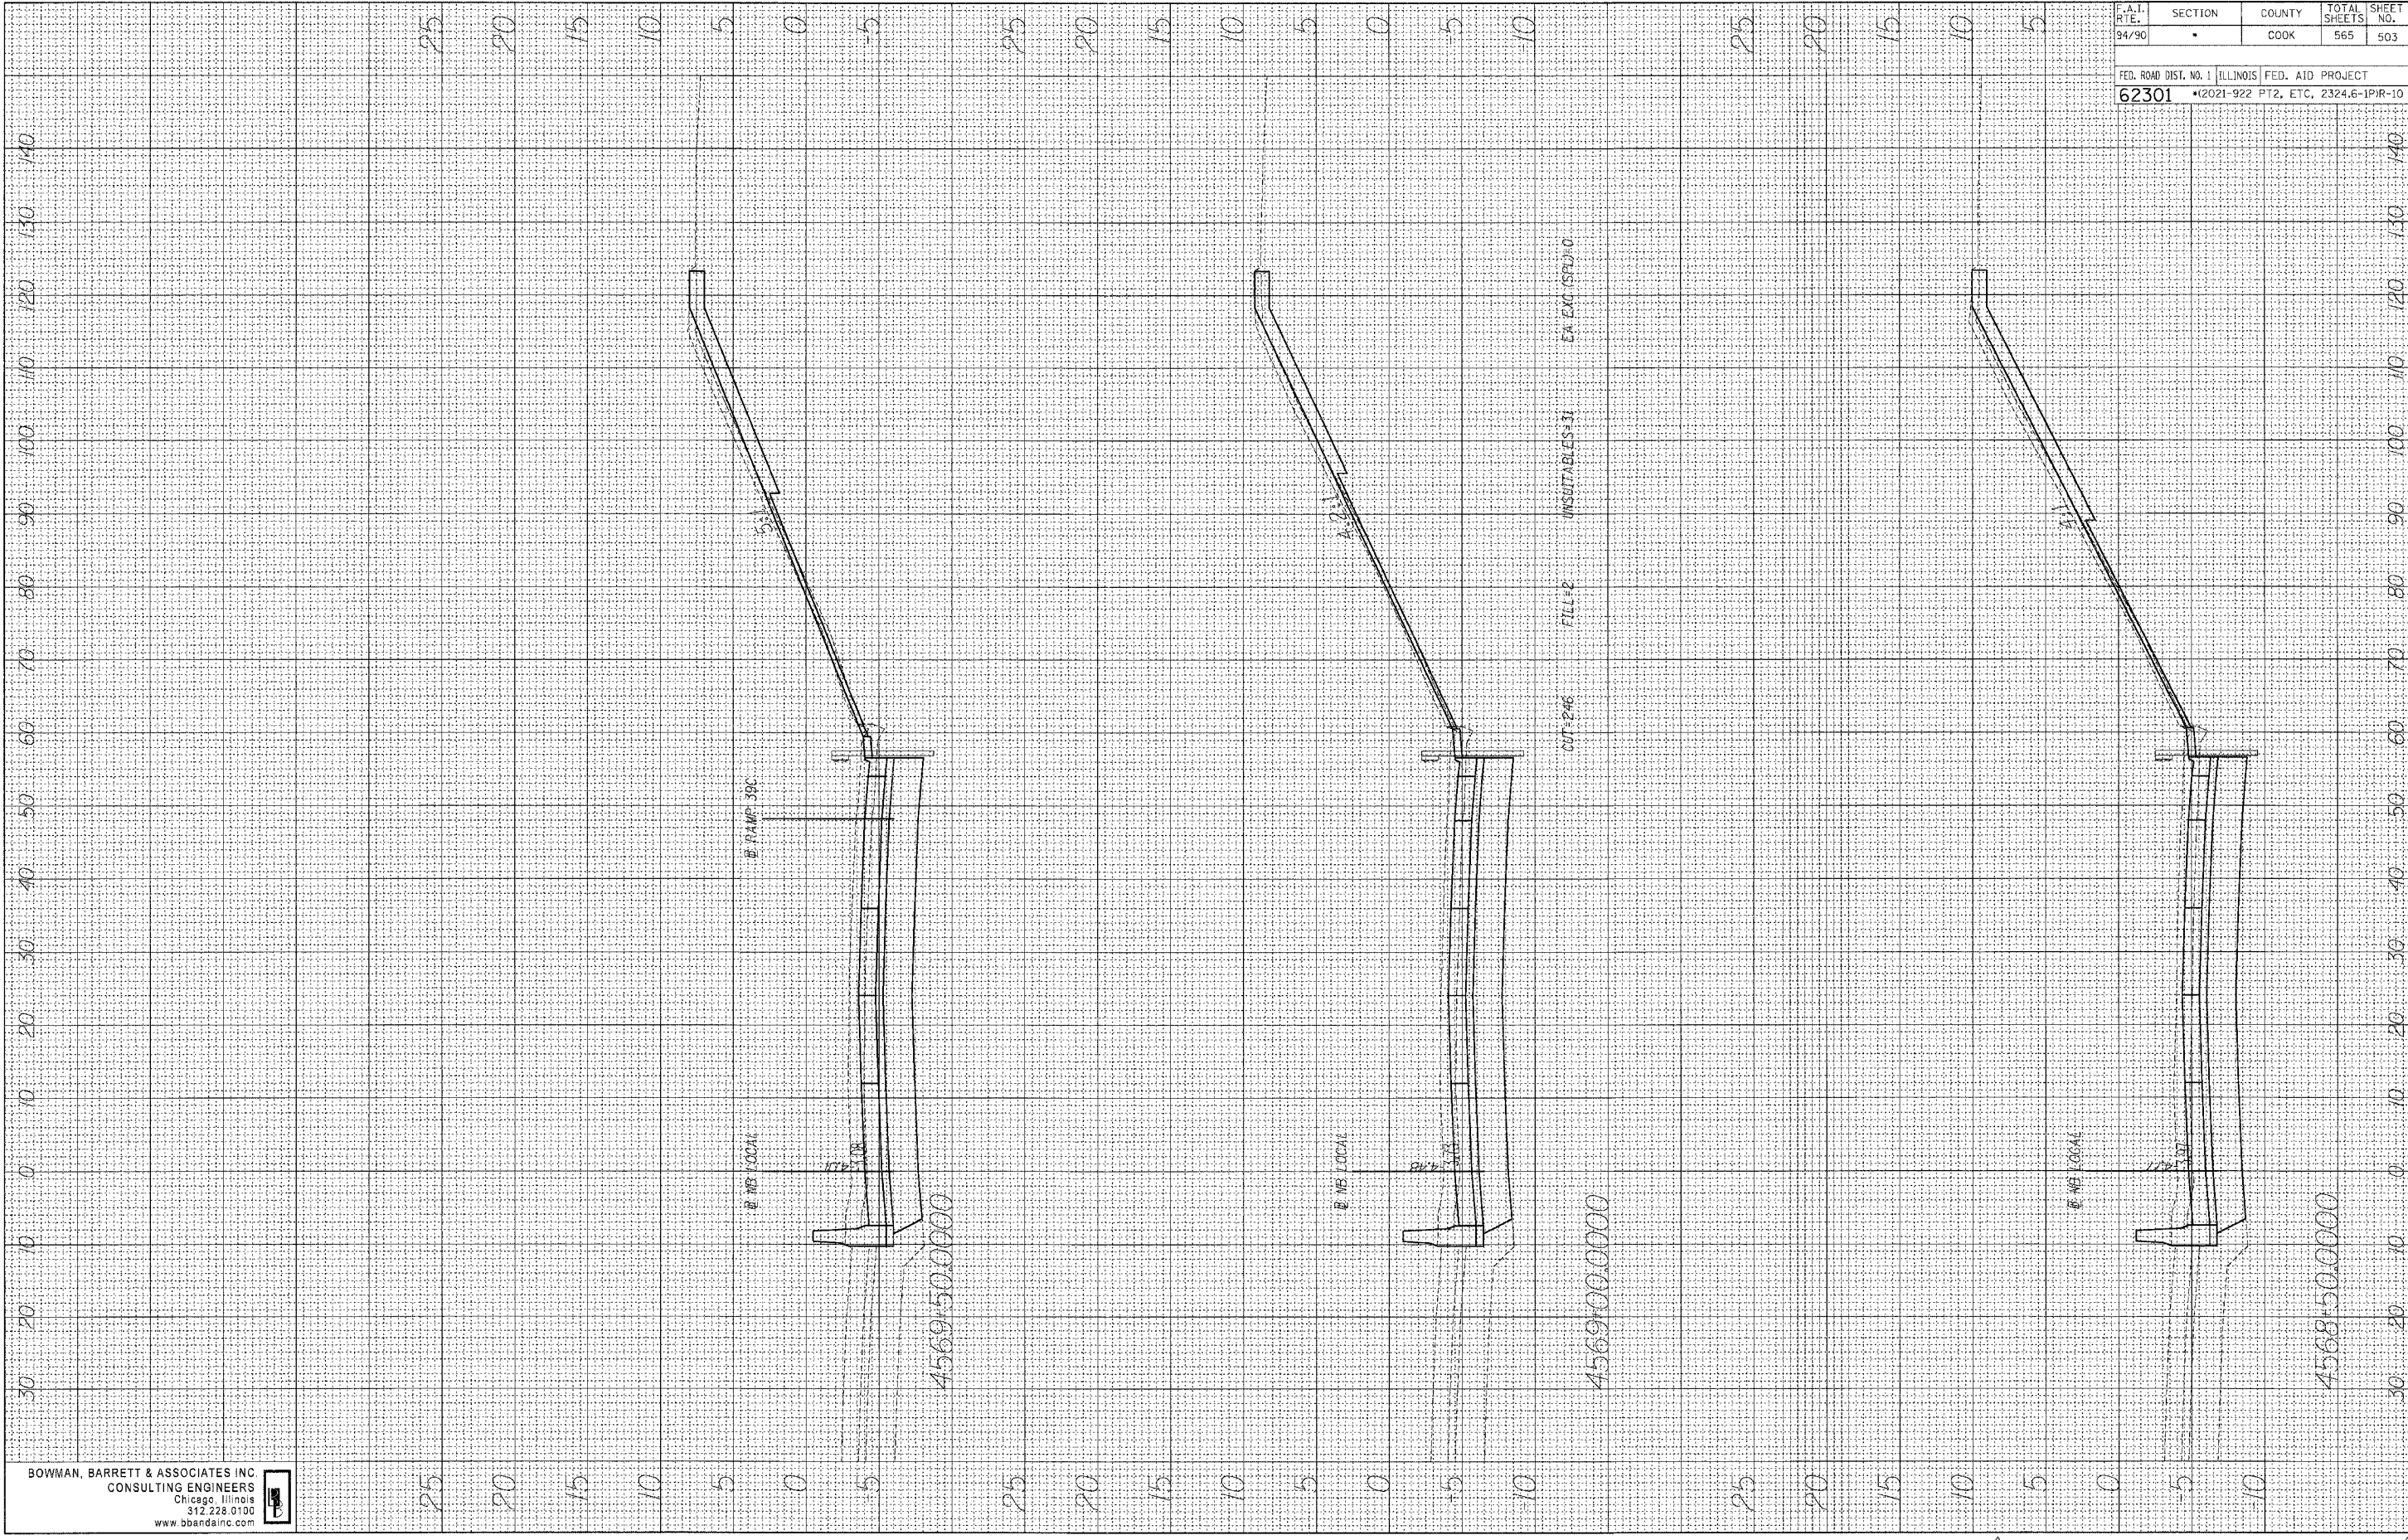

F.A.I. RTE.	SECTION	COUNTY	TOTAL SHEETS	SHEET NO.
94/90		COOK	565	503
FED. ROAD DIST. NO. 1 ILLINOIS FED. AID PROJECT				
62301 *2021-922 PT2, ETC, 2324.6-1P1R-10				

BOWMAN, BARRETT & ASSOCIATES INC  
CONSULTING ENGINEERS  
Chicago, Illinois  
312.228.0100  
www.bbandainc.com

8/4/2006 6:00:02 PM N:\660\cadd\civ\118\STREETS\660\_BC\503.dgn