


ORIGINAL SURVEY  
 SURVEYED BY: \_\_\_\_\_ DATE: \_\_\_\_\_  
 NOTE BOOK NO.: \_\_\_\_\_  
 TEMPLATE AREAS CHECKED: \_\_\_\_\_

FINAL SURVEY  
 SURVEYED BY: \_\_\_\_\_ DATE: \_\_\_\_\_  
 NOTE BOOK NO.: \_\_\_\_\_  
 TEMPLATE AREAS CHECKED: \_\_\_\_\_

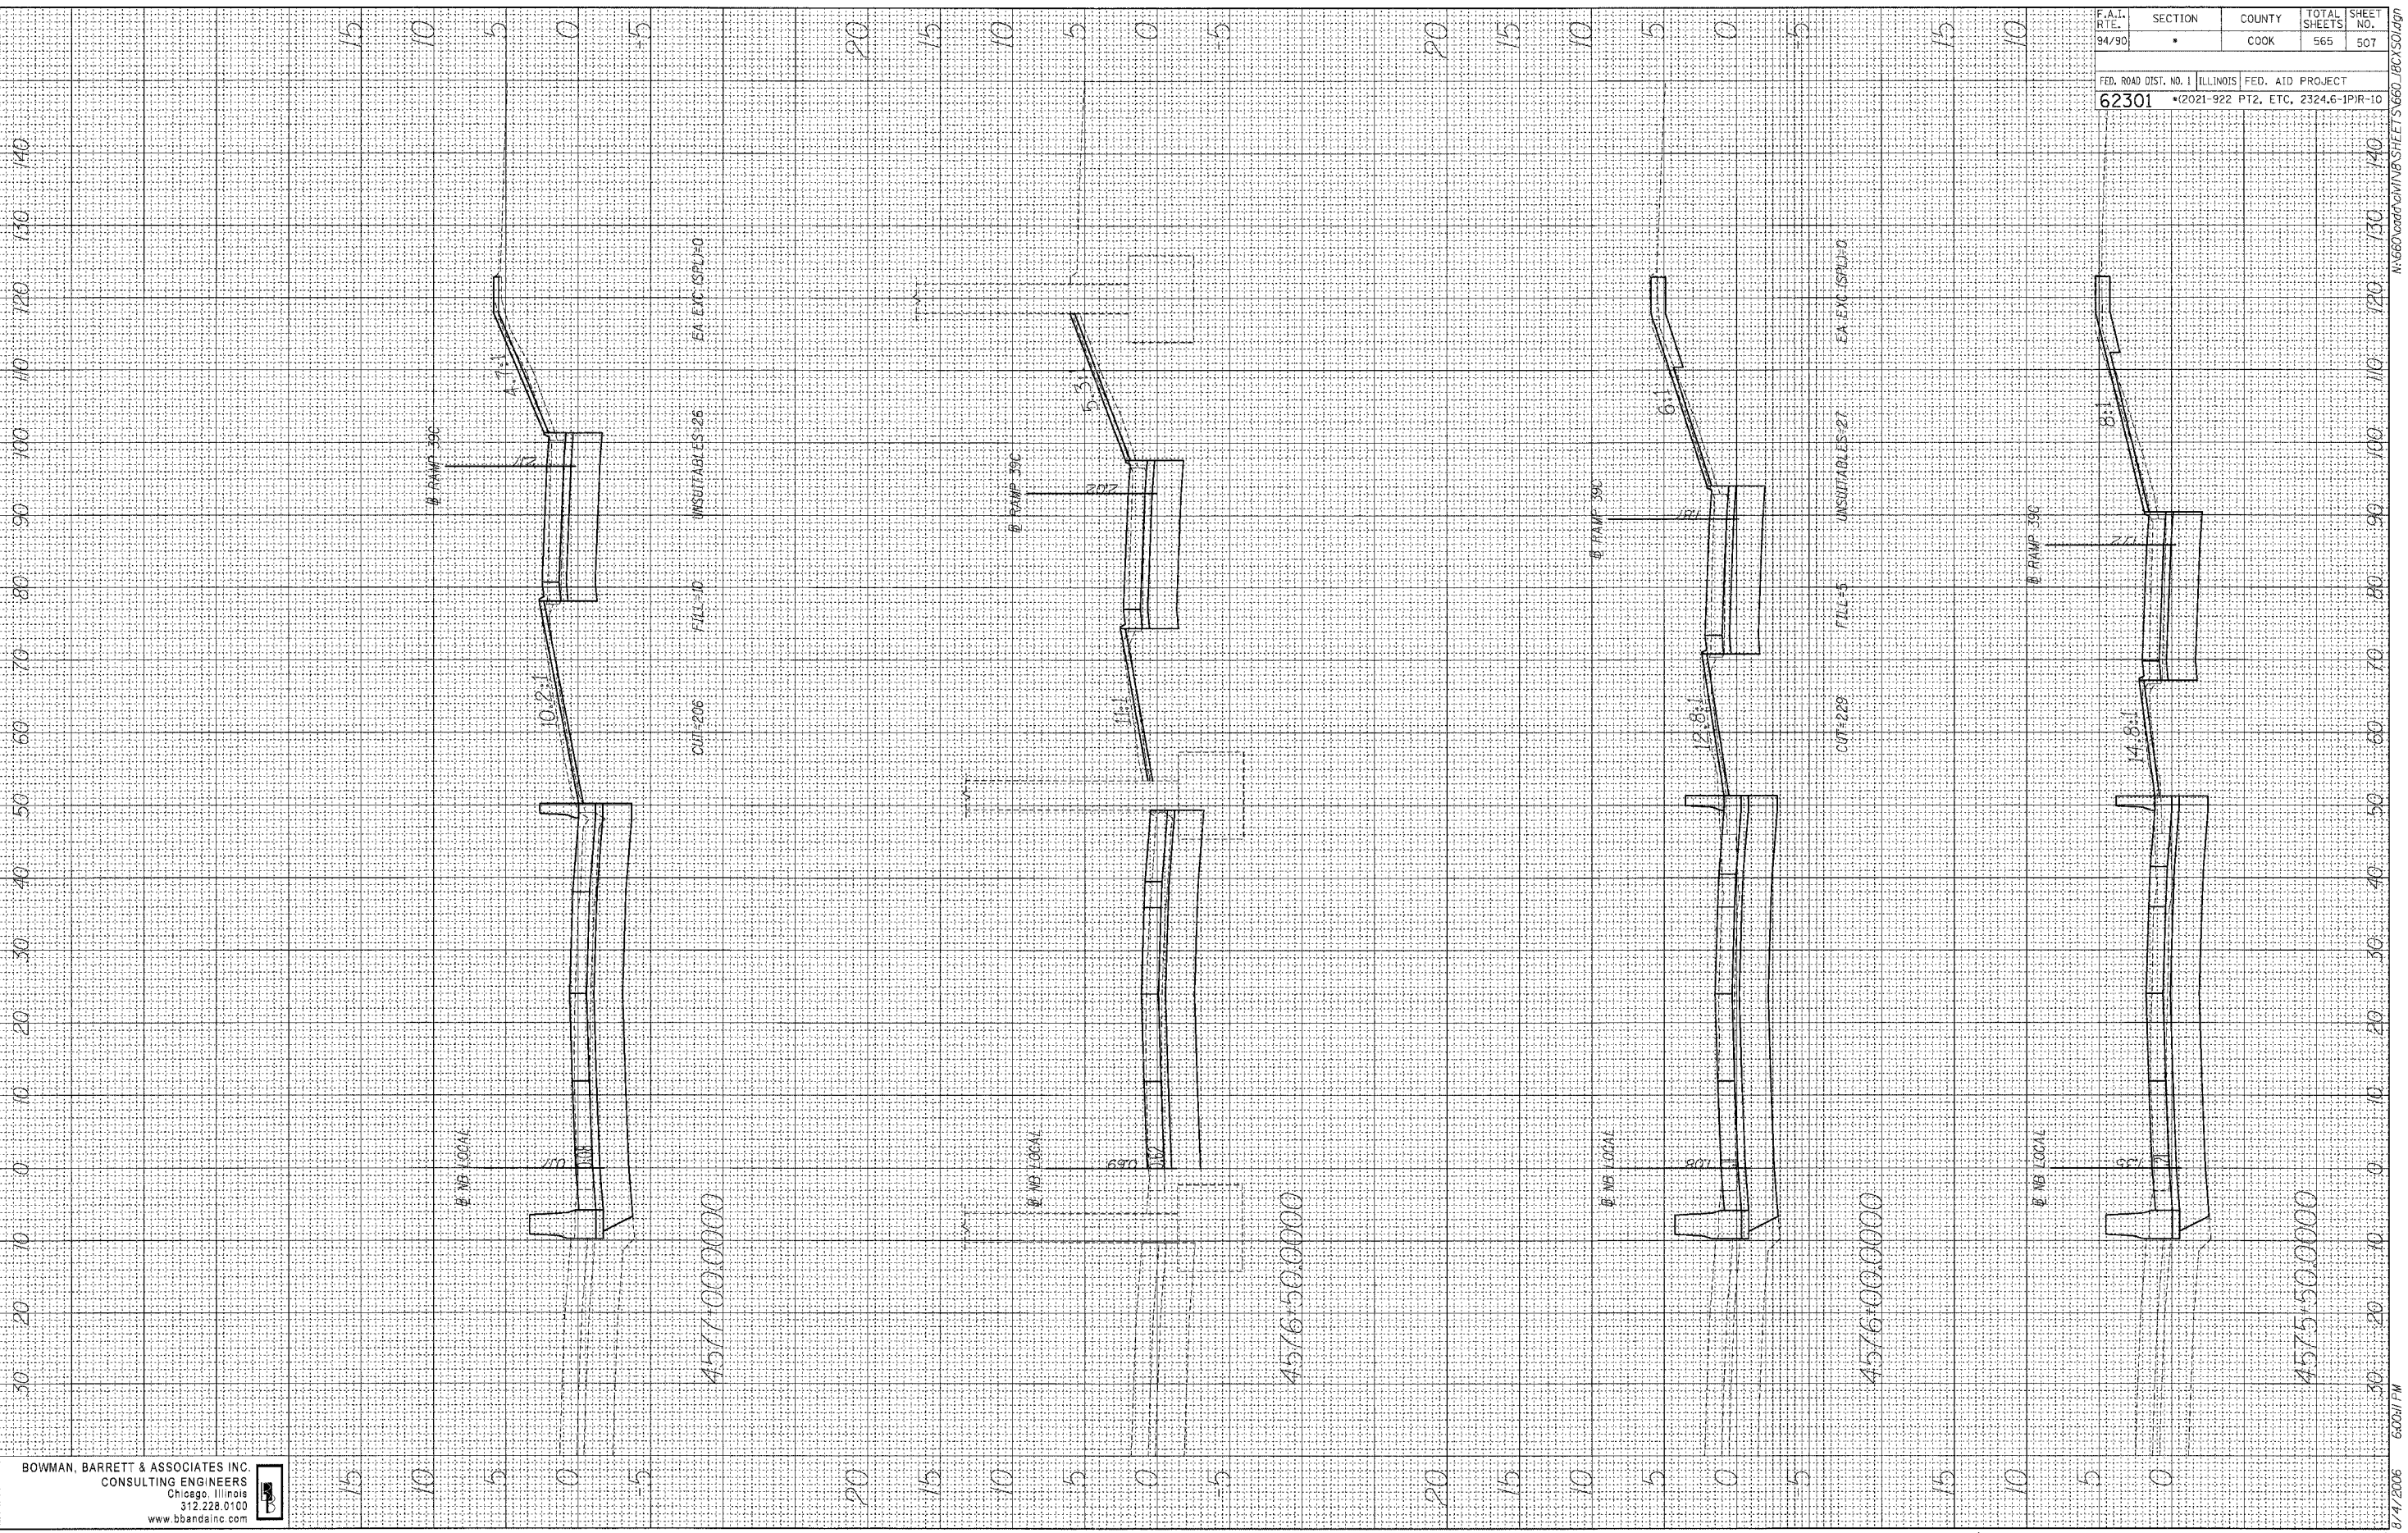

F.A.I. RTE. 94/90	SECTION •	COUNTY COOK	TOTAL SHEETS 565	SHEET NO. 507
FED. ROAD DIST. NO. 1 62301		ILLINOIS FED. AID PROJECT *2021-922 PT2, ETC, 2324.6-1P/R-10		

BOWMAN, BARRETT & ASSOCIATES INC.  
 CONSULTING ENGINEERS  
 Chicago, Illinois  
 312.228.0100  
 www.bbainc.com

8/17/2006 5:00PM  
 N:\660\add\add\INVS\SHEETS\660\_IBCX\507.dwg