


FINAL SURVEY
 SURVEYED _____
 NOTE BOOK _____
 NO. _____

ORIGINAL SURVEY
 SURVEYED _____
 NOTE BOOK _____
 NO. _____

BY _____

DATE _____

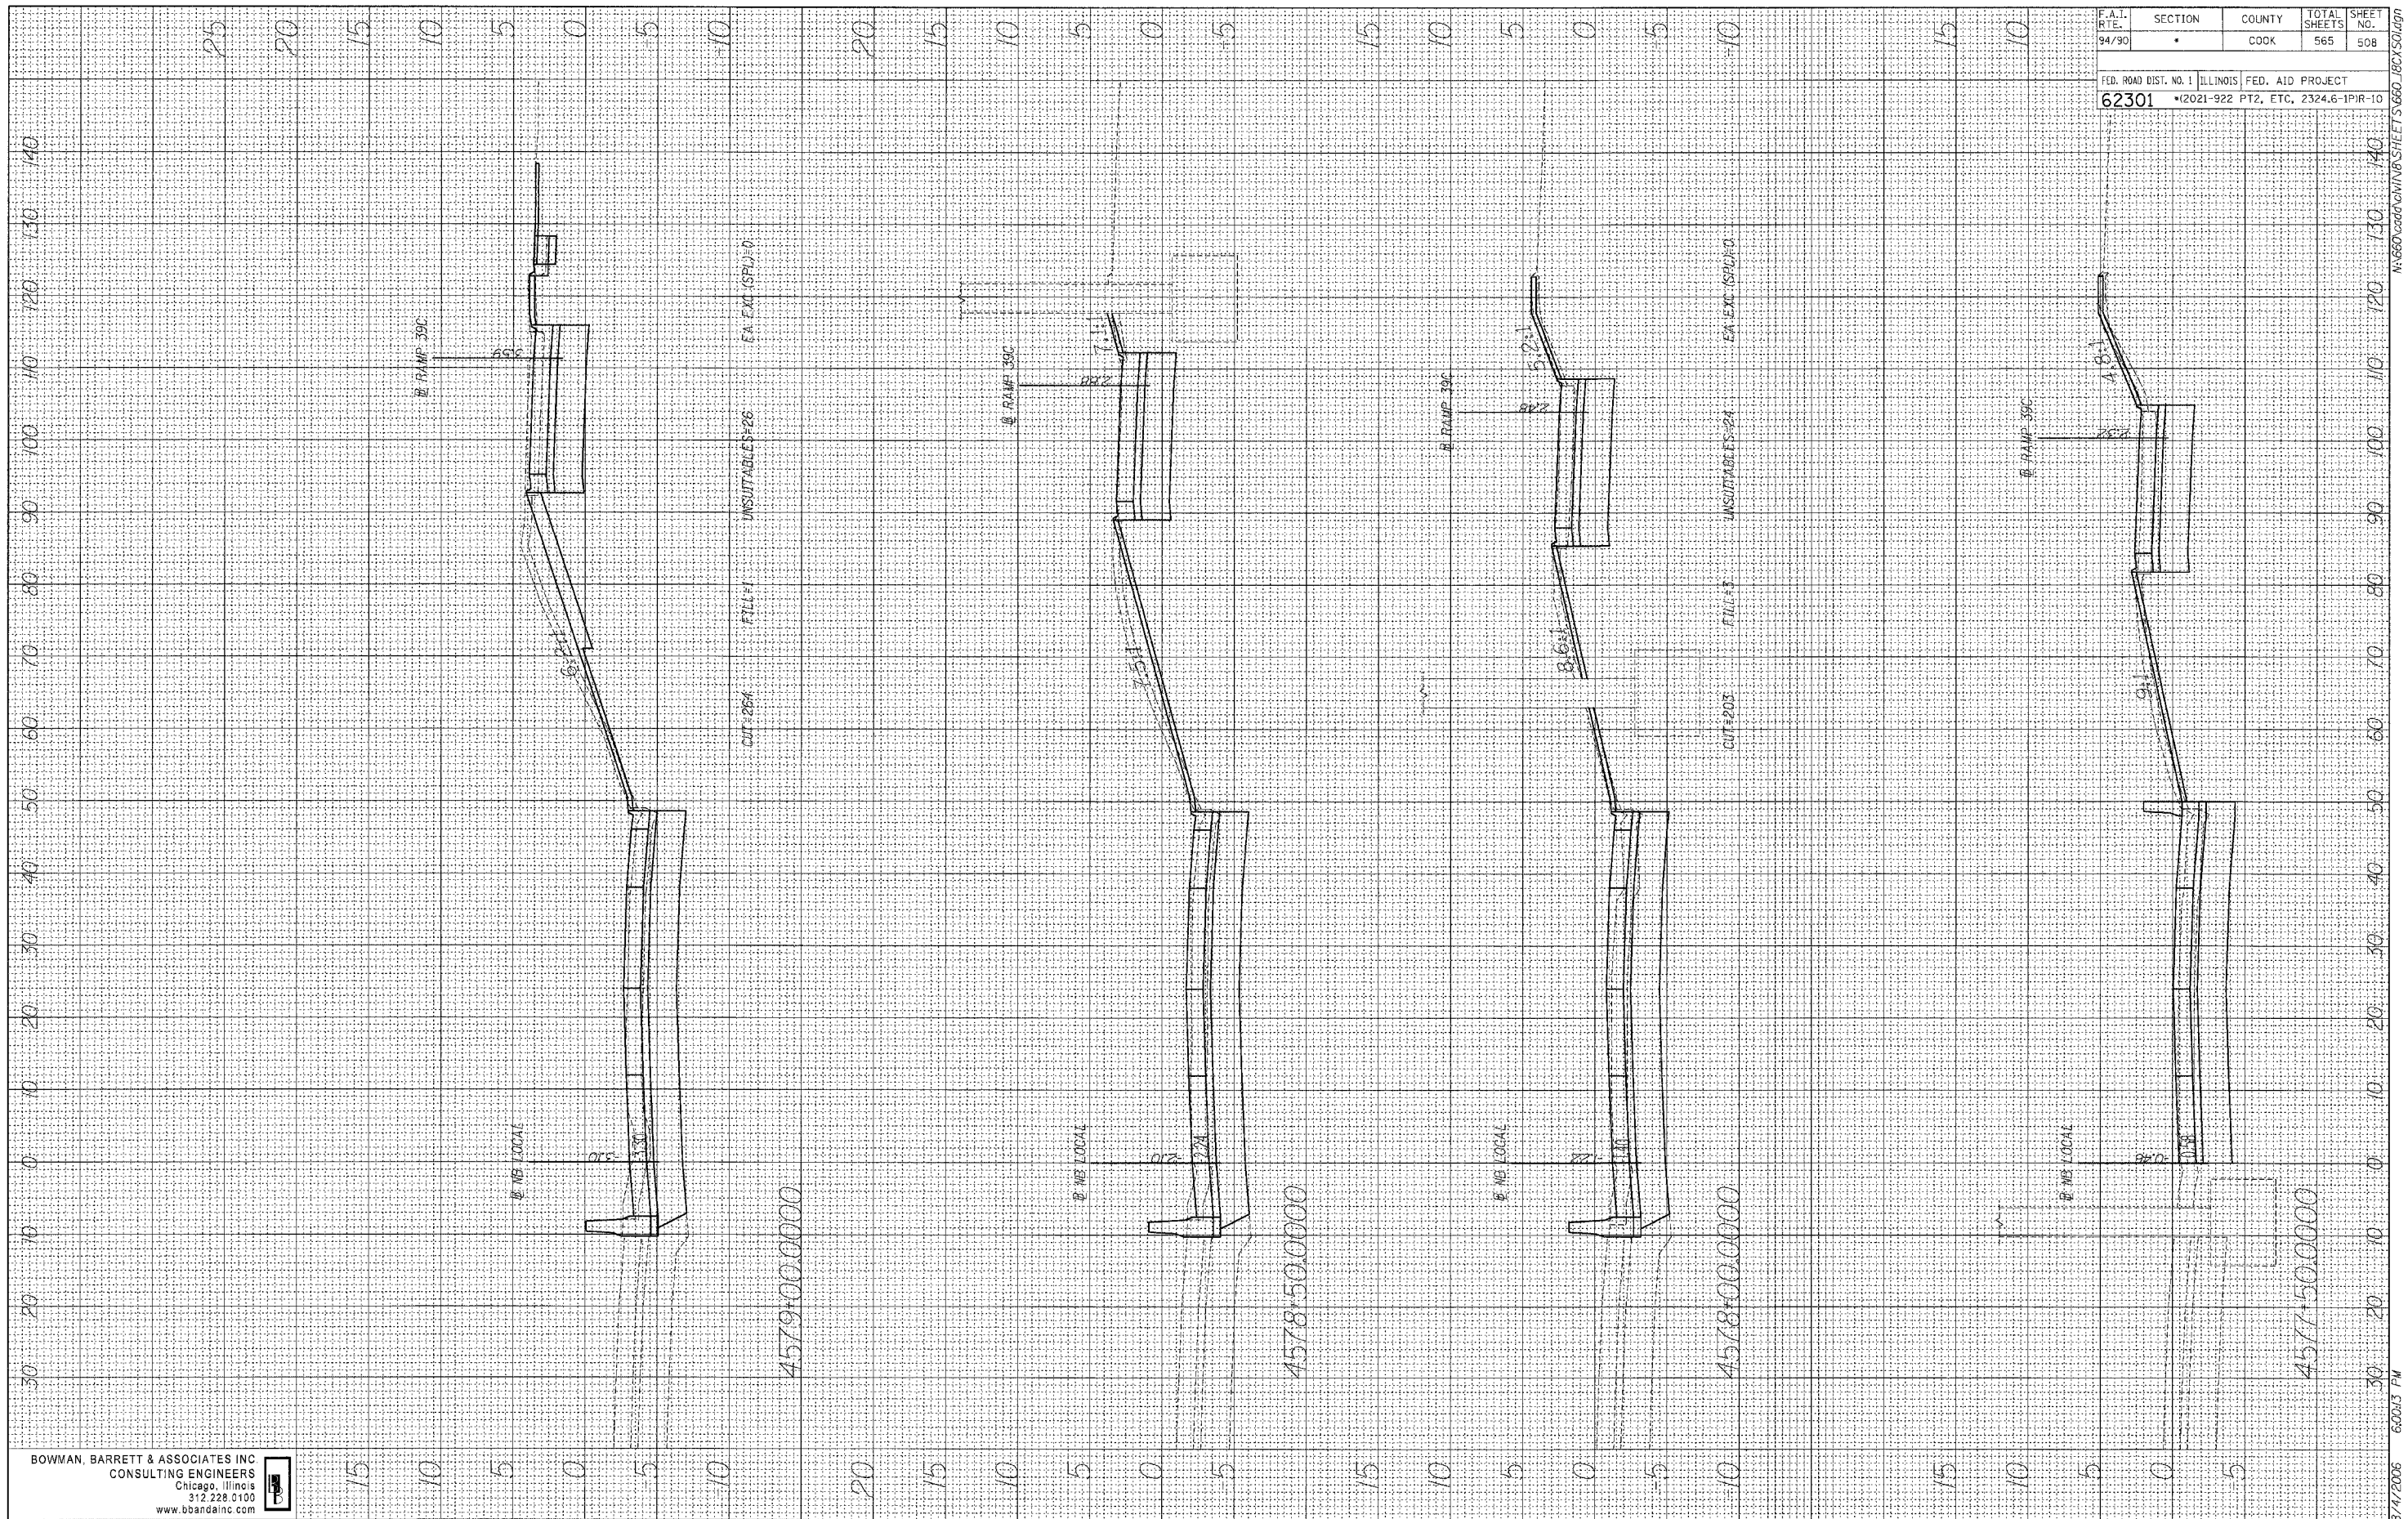

F.A.I. RTE.	SECTION	COUNTY	TOTAL SHEETS	SHEET NO.
94/90	*	COOK	565	508

FED. ROAD DIST. NO. 1	ILLINOIS	FED. AID PROJECT
62301		(2021-922 PT2, ETC, 2324.6-1PIR-10

BOWMAN, BARRETT & ASSOCIATES INC
 CONSULTING ENGINEERS
 Chicago, Illinois
 312.228.0100
 www.bbainc.com

N:\660\cadd\civ\176\660_SHEET 508.dwg

8/1/2006 6:00:13 PM