


BY: _____ DATE: _____
 ORIGINAL SURVEY PLOTTED _____
 NOTE BOOK NO. _____
 AREAS CHECKED _____

BY: _____ DATE: _____
 ORIGINAL SURVEY PLOTTED _____
 NOTE BOOK NO. _____
 AREAS CHECKED _____

F.A.I. RTE.	SECTION	COUNTY	TOTAL SHEETS	SHEET NO.
94/90	*	COOK	565	509

FED. ROAD DIST. NO. 1 ILLINOIS FED. AID PROJECT
 62301 *12021-922 PT2, ETC. 2324.6-1PR-10

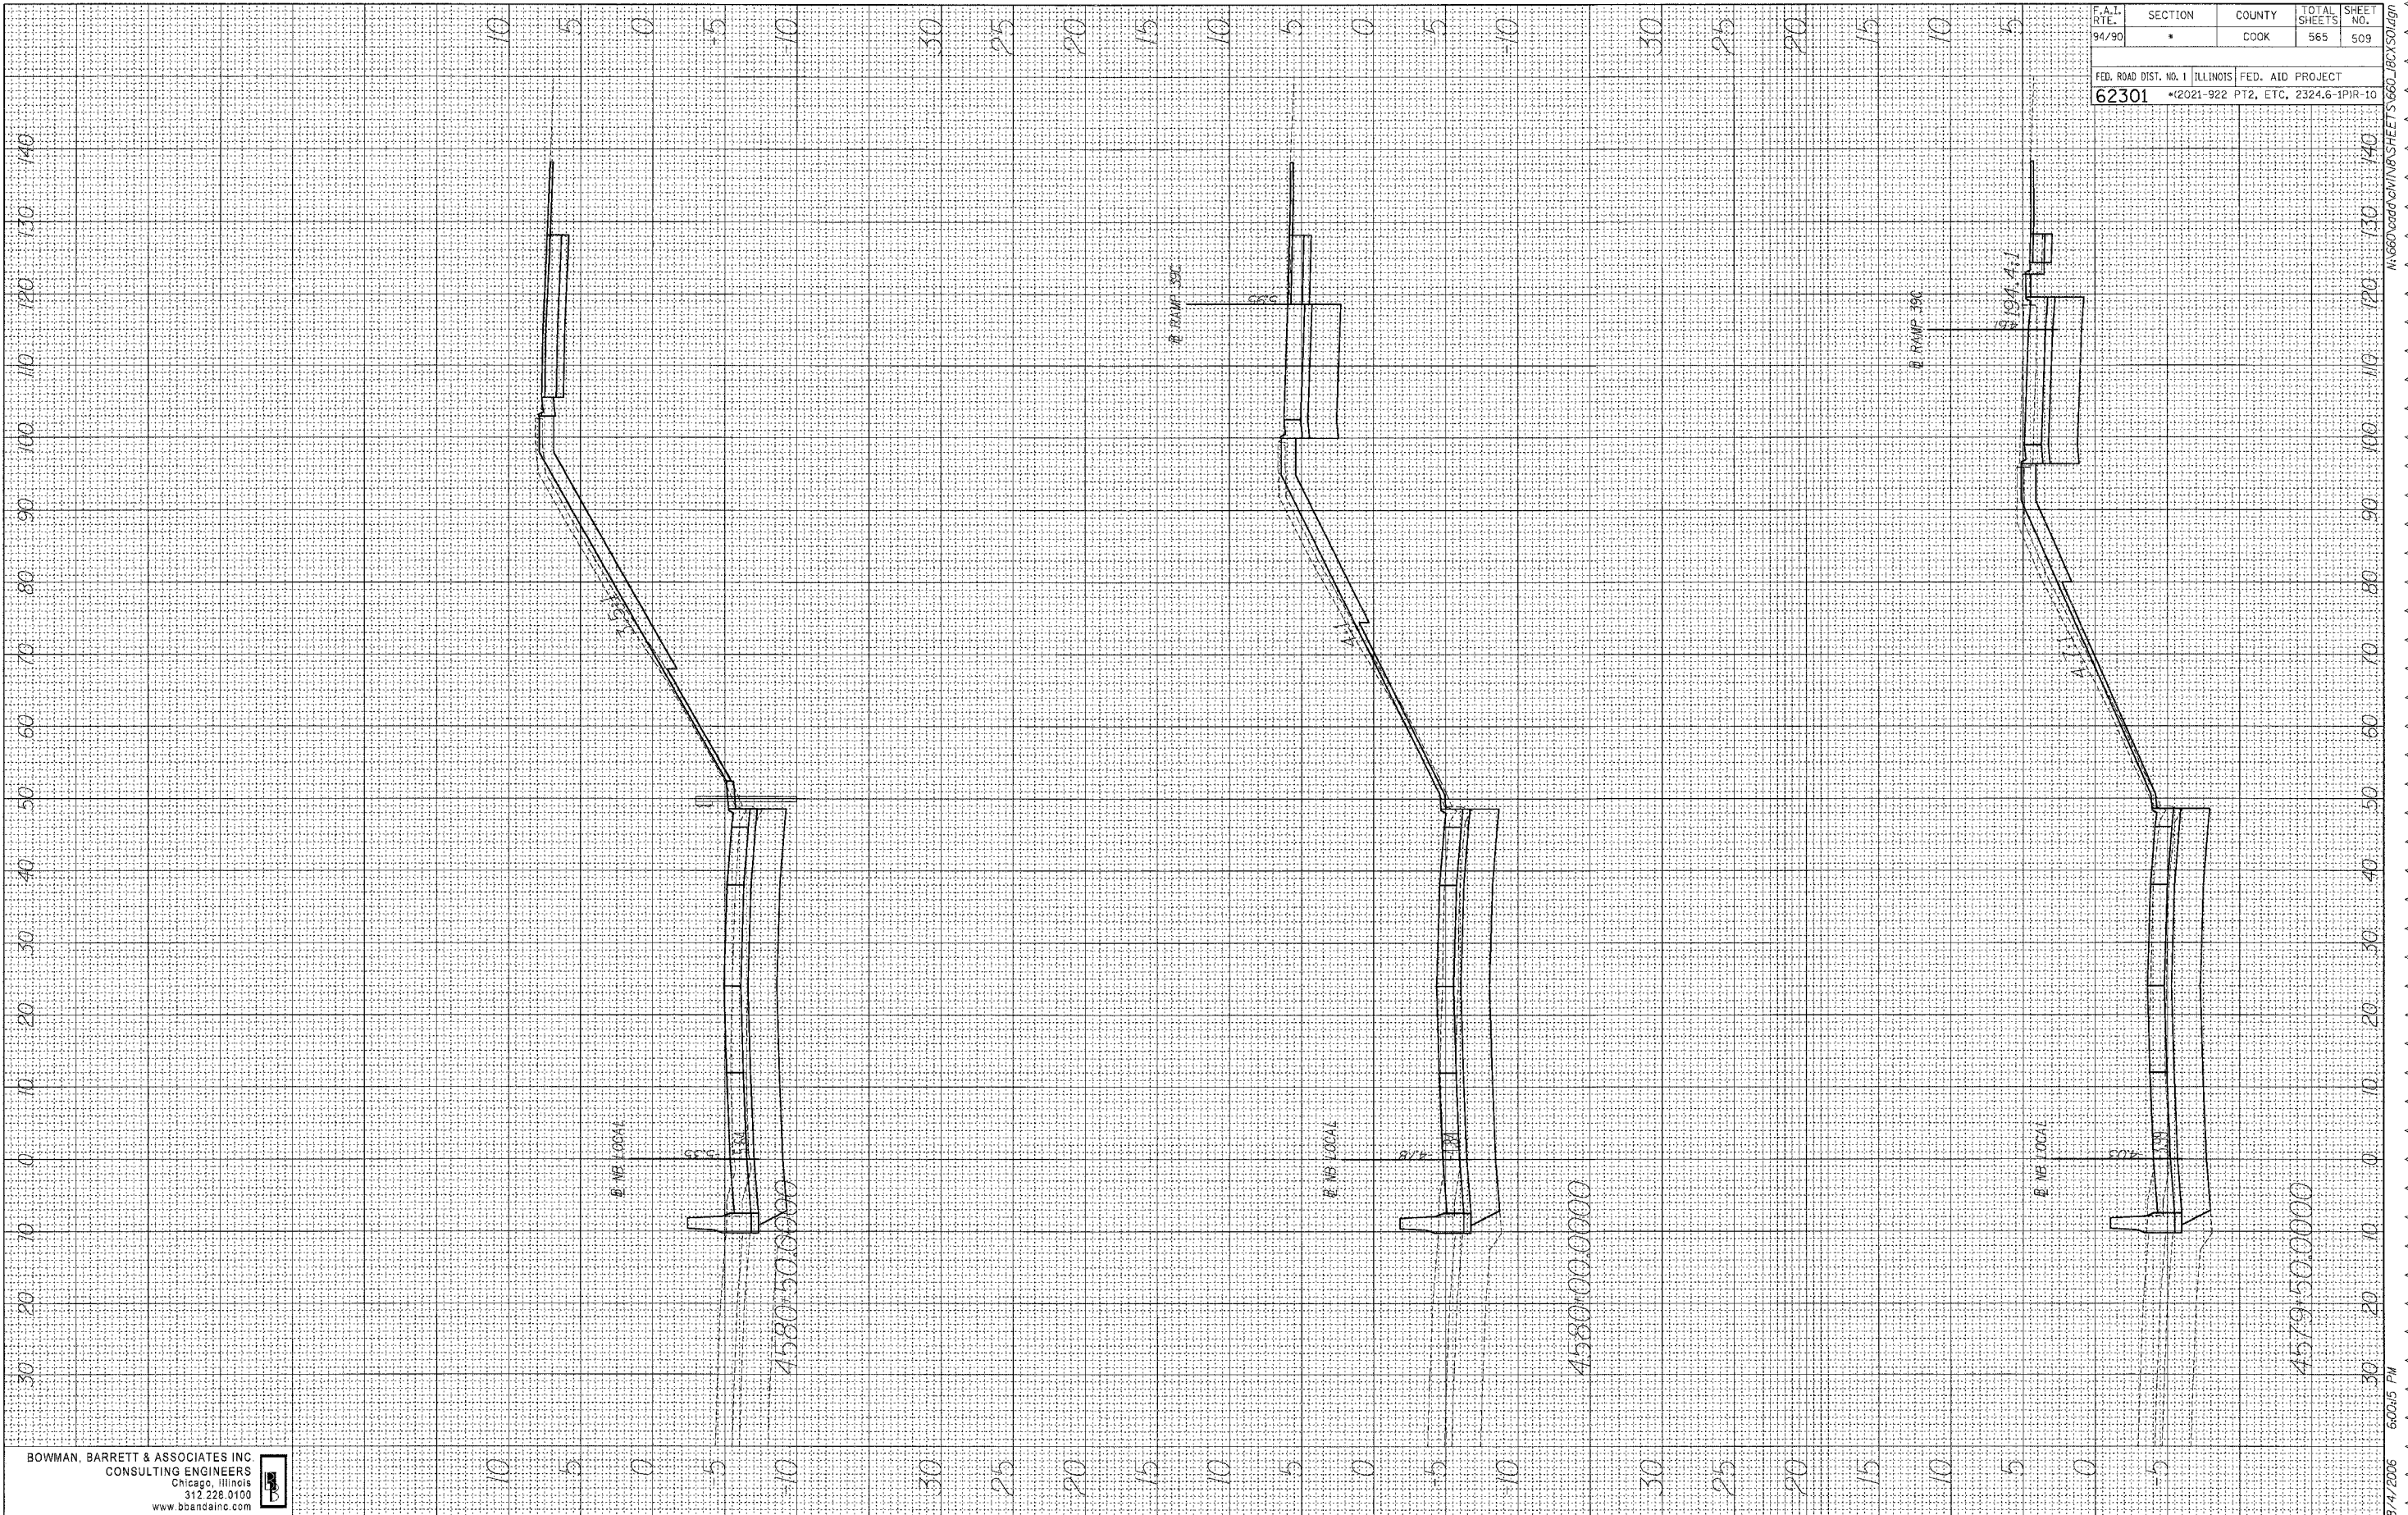

BOWMAN, BARRETT & ASSOCIATES INC
 CONSULTING ENGINEERS
 Chicago, Illinois
 312.228.3100
 www.bbainc.com

8/4/2006 6:00:05 PM W:\680-0000\DRAWINGS\SHEETS\5602_BCA\509.dgn