



FINAL SURVEY	DATE
SURVEYED	BY
PLOTTED	
NOTE BOOK	
AREAS CHECKED	
NO.	


ORIGINAL SURVEY	DATE
SURVEYED	BY
PLOTTED	
NOTE BOOK	
AREAS CHECKED	
NO.	

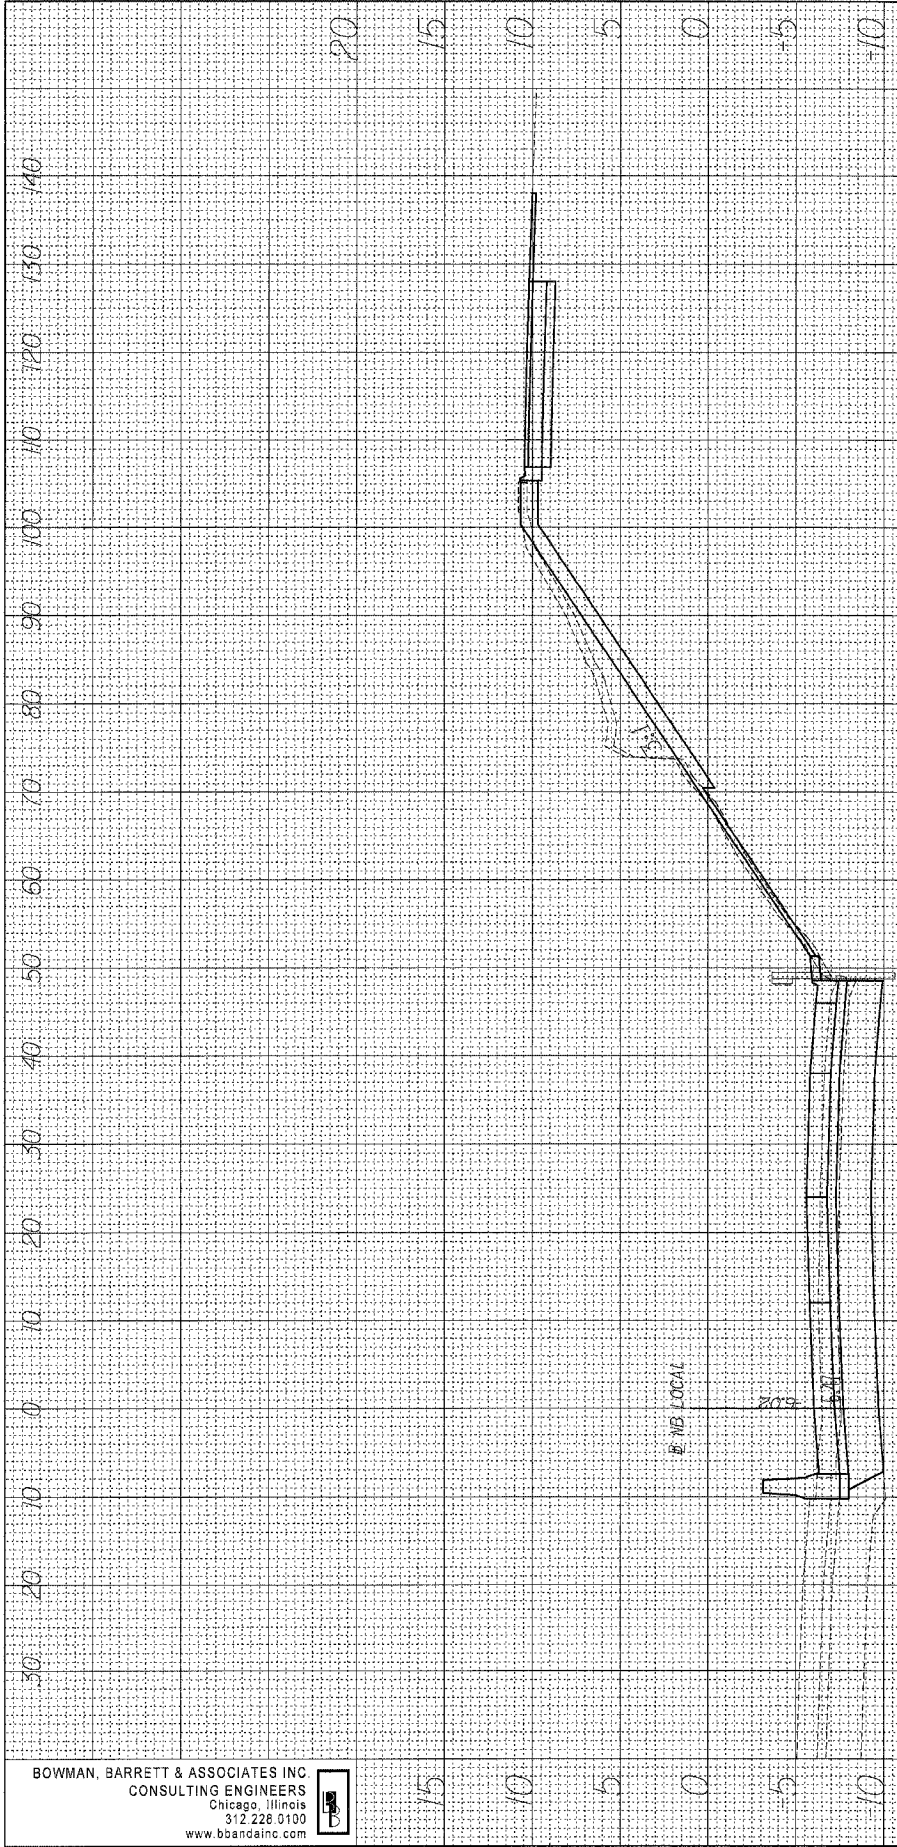

4582+00.0000
 CUT 20% FILL 0% UNSUITABLES 28 EA EXC (SP) 0

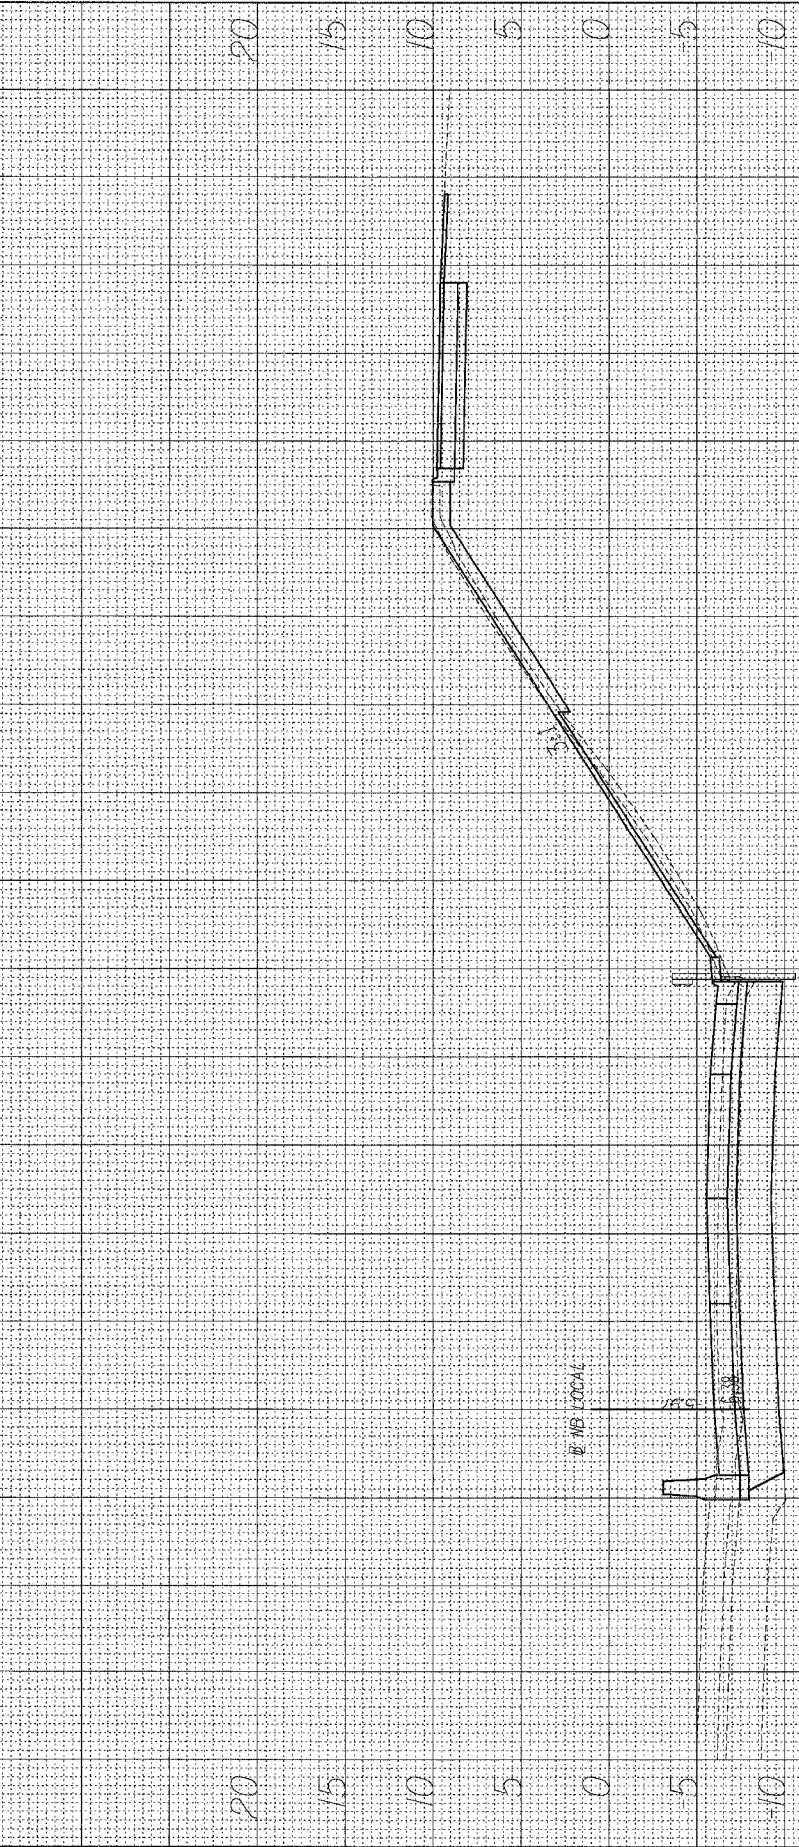

4581+50.0000

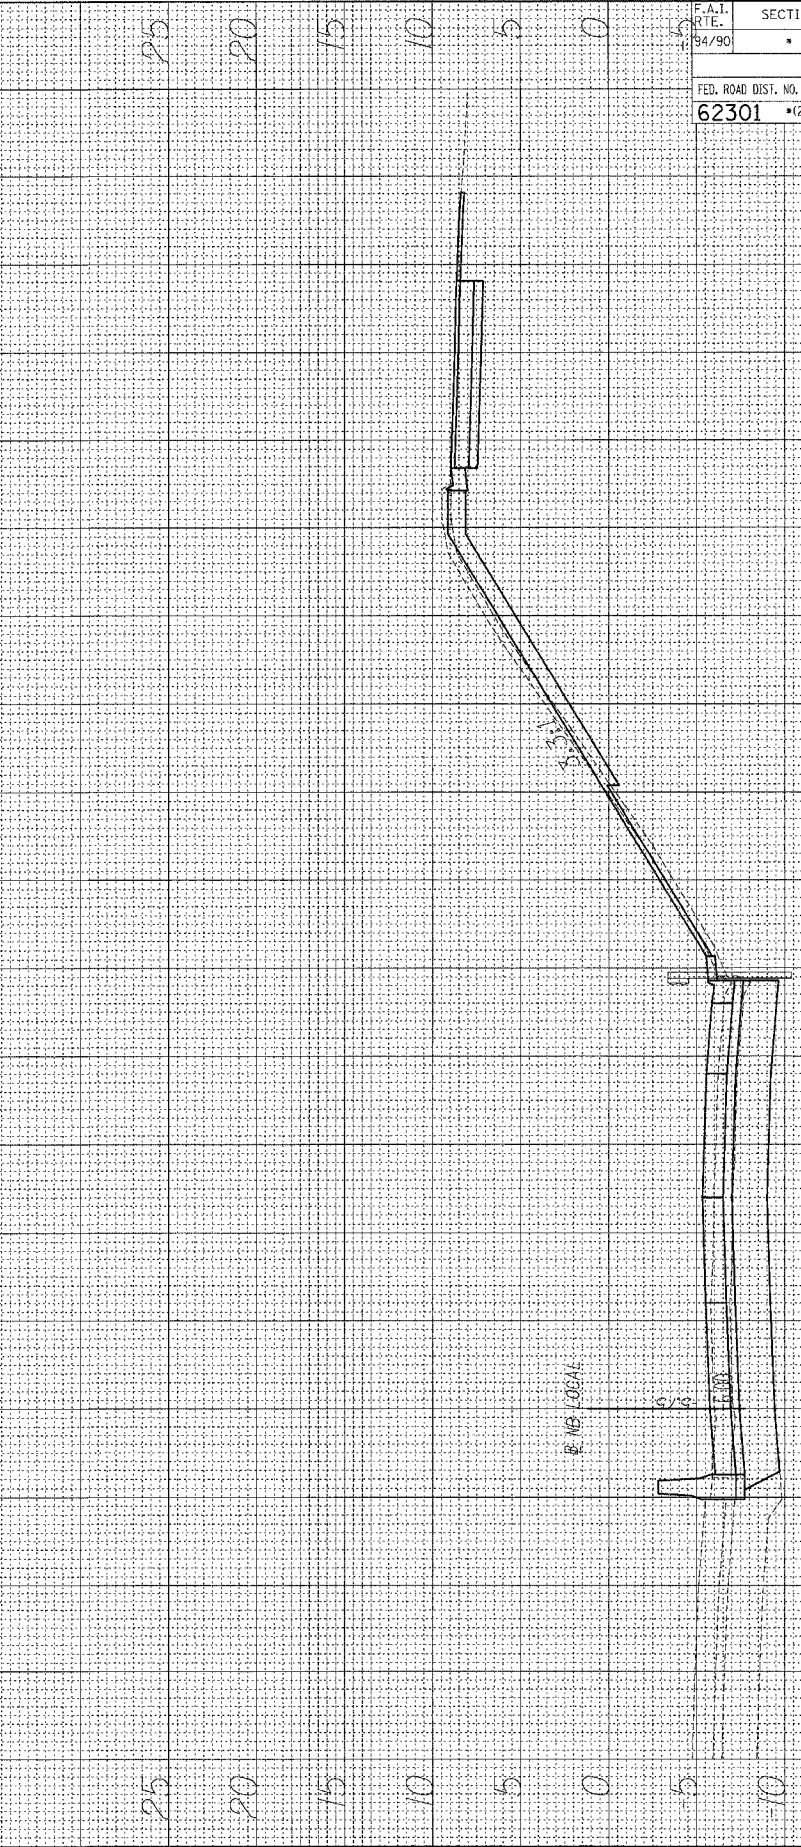

4581+00.0000
 CUT 19% FILL 0% UNSUITABLES 28 EA EXC (SP) 0

F.A.I. RTE. 94/90	SECTION *	COUNTY COOK	TOTAL SHEETS 565	SHEET NO. 510
FED. ROAD DIST. NO. 1 ILLINOIS		FED. AID PROJECT		
62301		2021-922 PT2, ETC, 2324.6-1PR-10		

BOWMAN, BARRETT & ASSOCIATES INC
 CONSULTING ENGINEERS
 Chicago, Illinois
 312.228.0100
 www.bbainc.com

